


REFER TO DWG. # 7 FOR INTERIOR TREATMENT OF MAYORS RECEPTION RM.

8" x 12" REINF. CONC. LABEL

WOOD STRIPS SET IN PUTTY

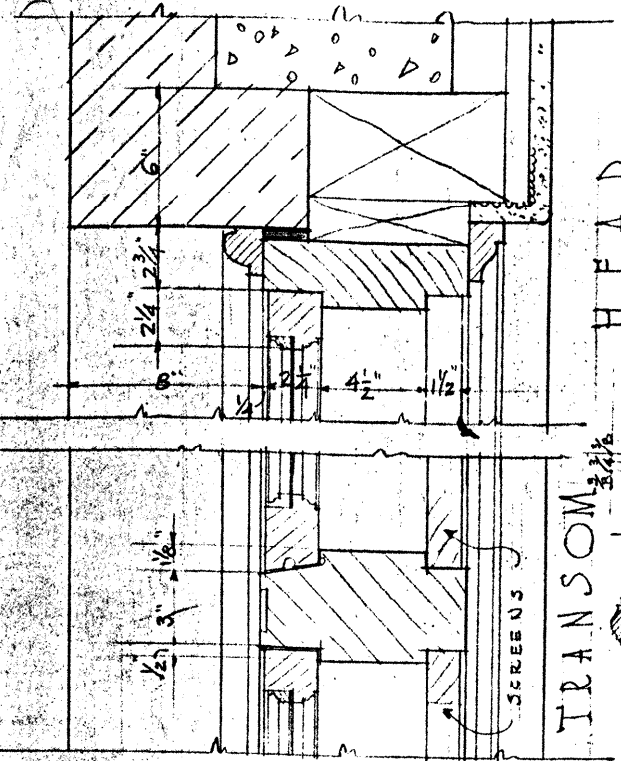

HEAD

TRANSOM

MEETING RAIL

SCREEN

SCREENS

MEETING RAIL

JAMB

SPACE FOR VENETIAN BLINDS.


SCREEN SEE SPEC.

SILL


STONE

BRICK


HOLLOW TILE

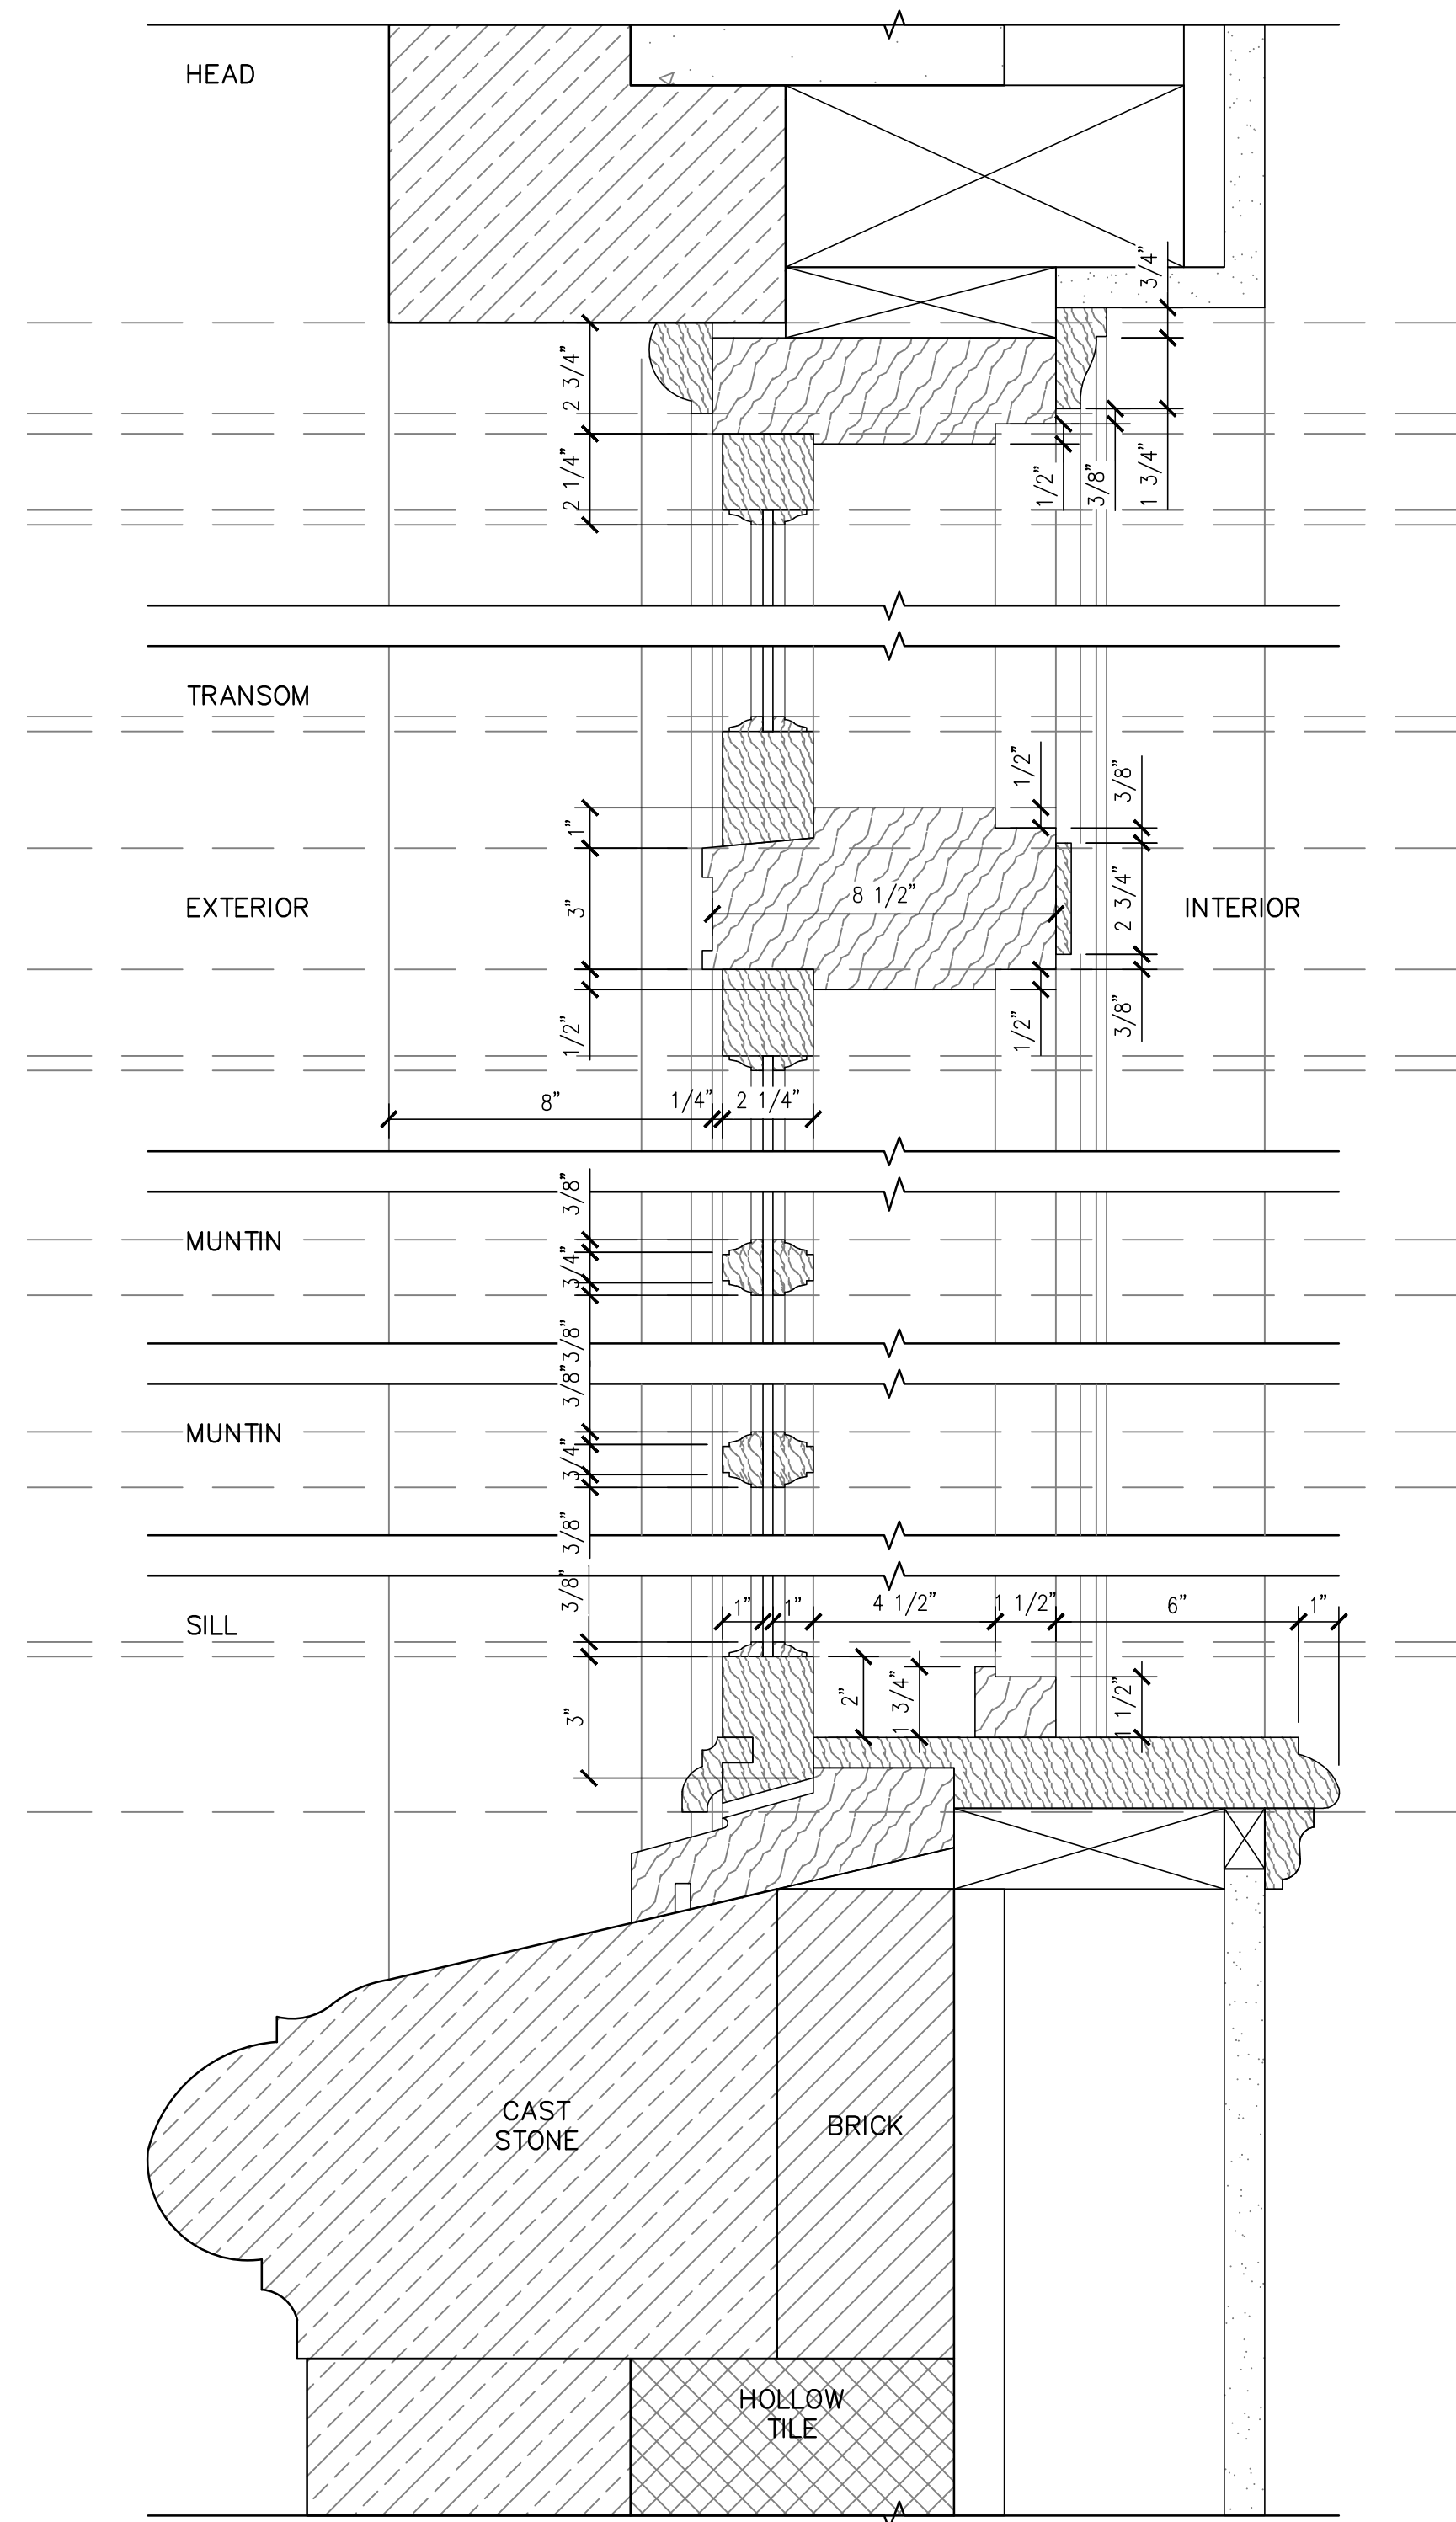


1 EXISTING WINDOW DETAIL
SCALE: 3" = 1'-0"

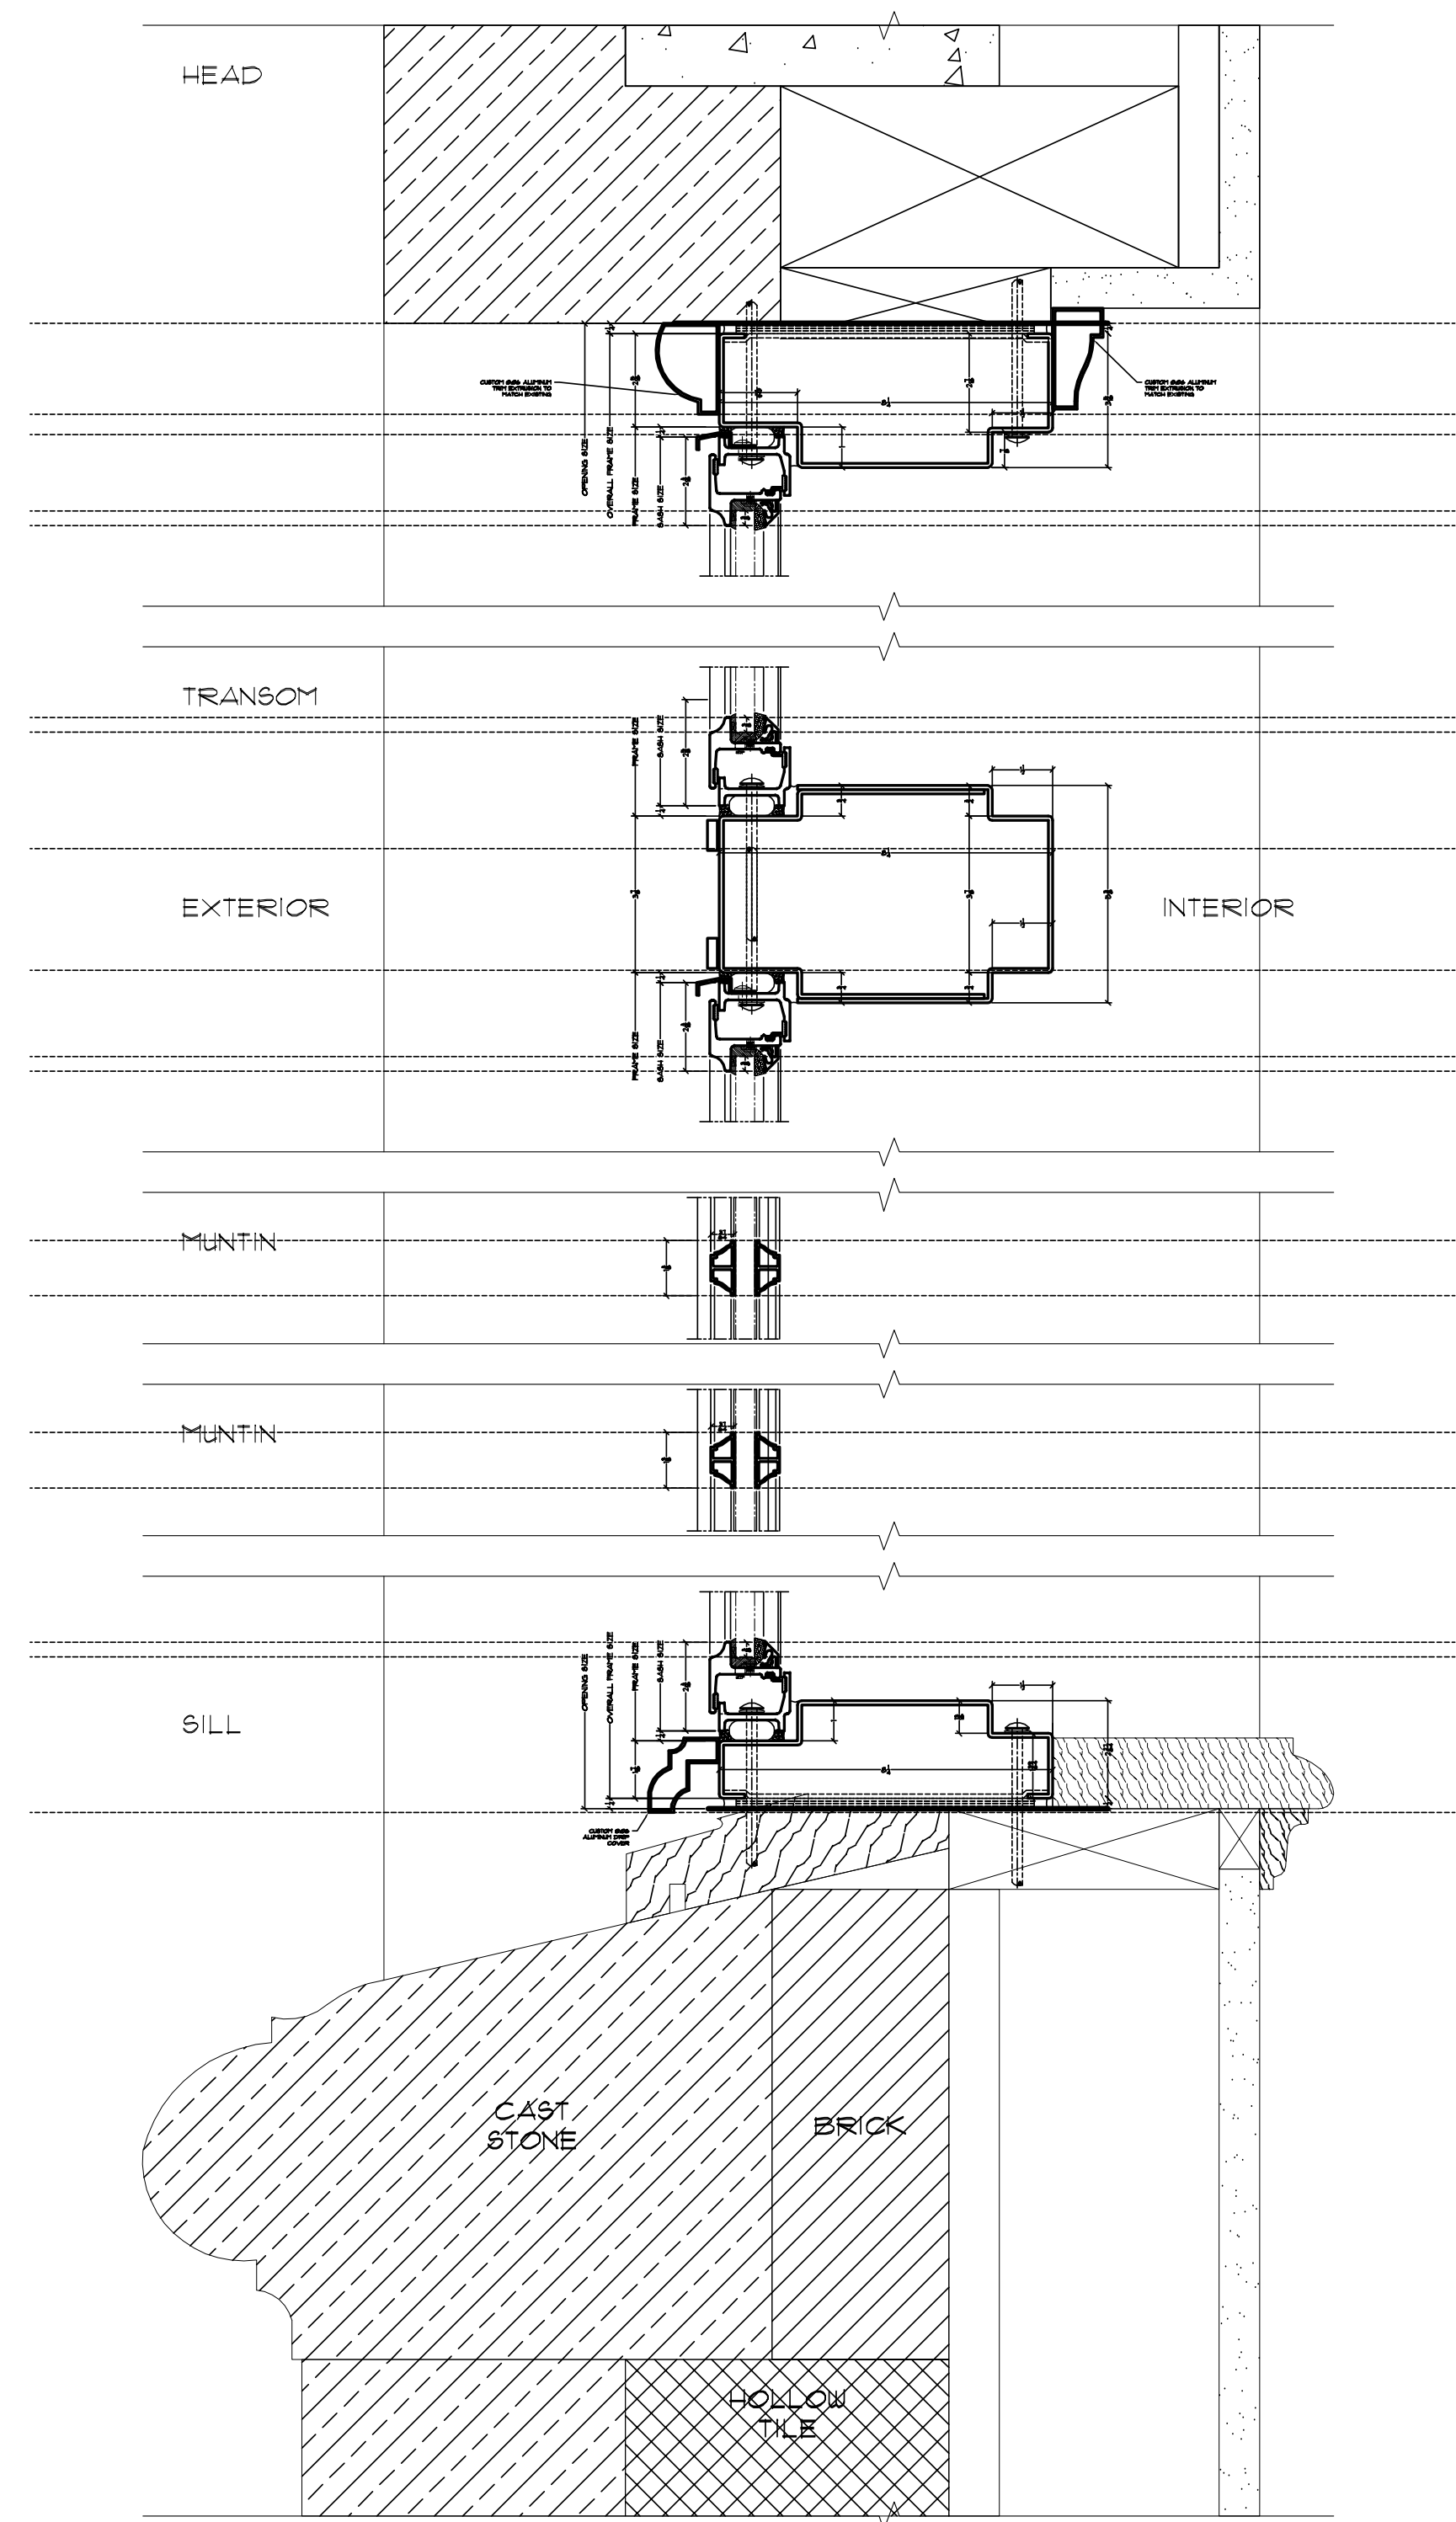

2 HOPE'S WINDOW DETAIL
SCALE: 3" = 1'-0"

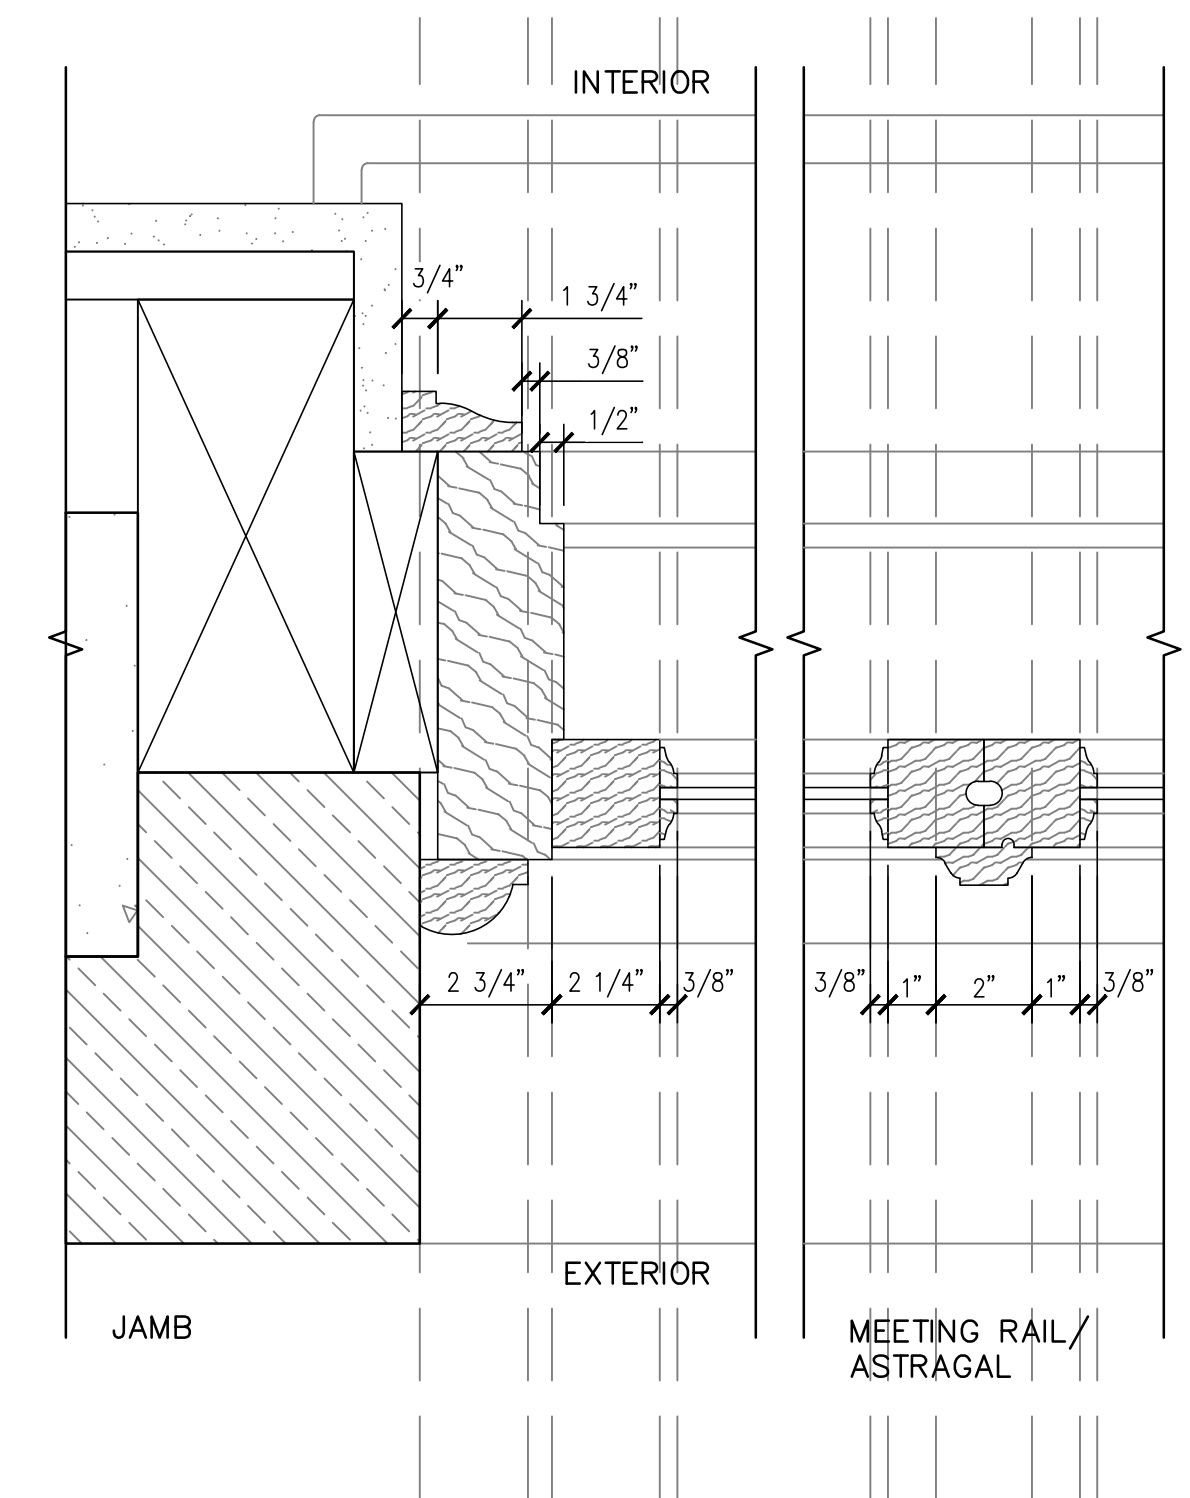

3 EXISTING WINDOW DETAIL
SCALE: 3" = 1'-0"

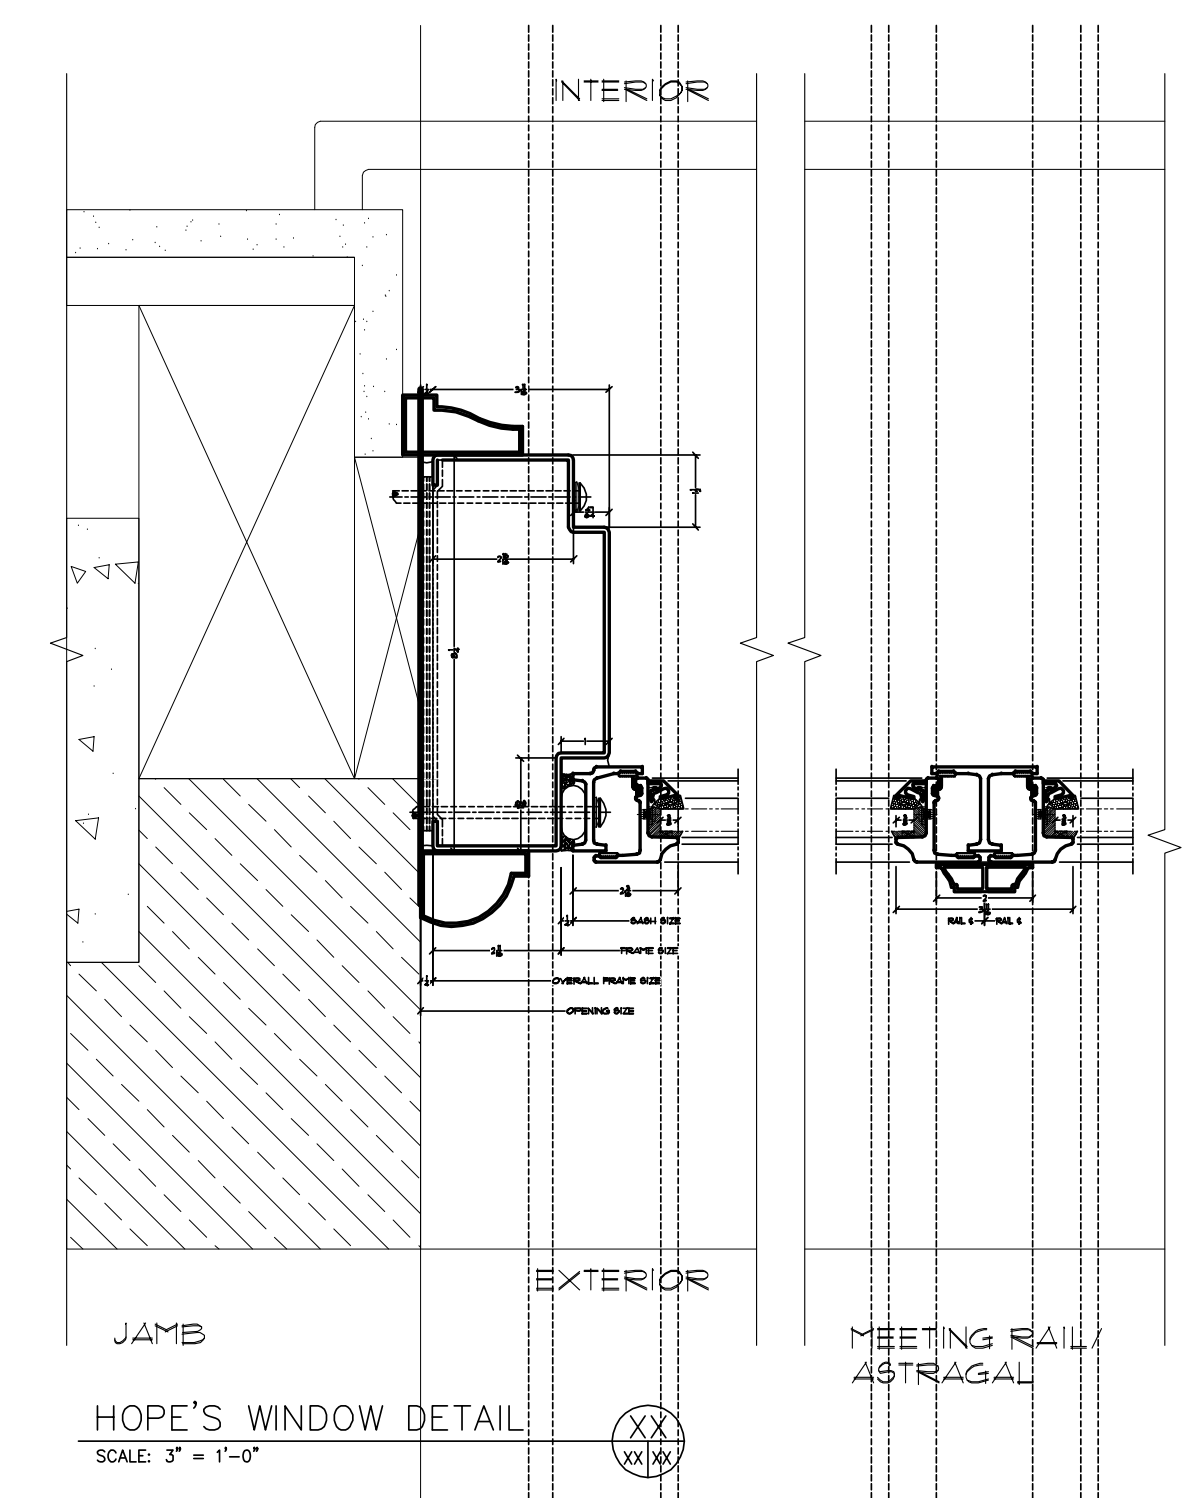

4 HOPE'S WINDOW DETAIL
SCALE: 3" = 1'-0"

REVISIONS NO.	DATE	REMARKS

PROJ. NO.: -
DRAWN BY:
DATE: 09/08/2023

EXISTING/
HOPE'S
WINDOW DETAILS

SK001

PERMIT SUBMITTAL