



DEPARTMENT OF PUBLIC WORKS
DIVISION OF ENGINEERING

LANDSCAPE UPLIGHTS
CAMPANA AVENUE
NORTHEAST CORNER INTERSECTION WITH MONFERO STREET

NO.	DATE	REVISIONS	BY:
-----	------	-----------	-----


DRAW	DESIGN	CHECK	APPR
DLG	LF	LF	BD

F. B.	SCALE	DATE
-------	-------	------


JOB NO:	SHEET NO.
---------	-----------

FILE NO.:

CAMPANA AVENUE

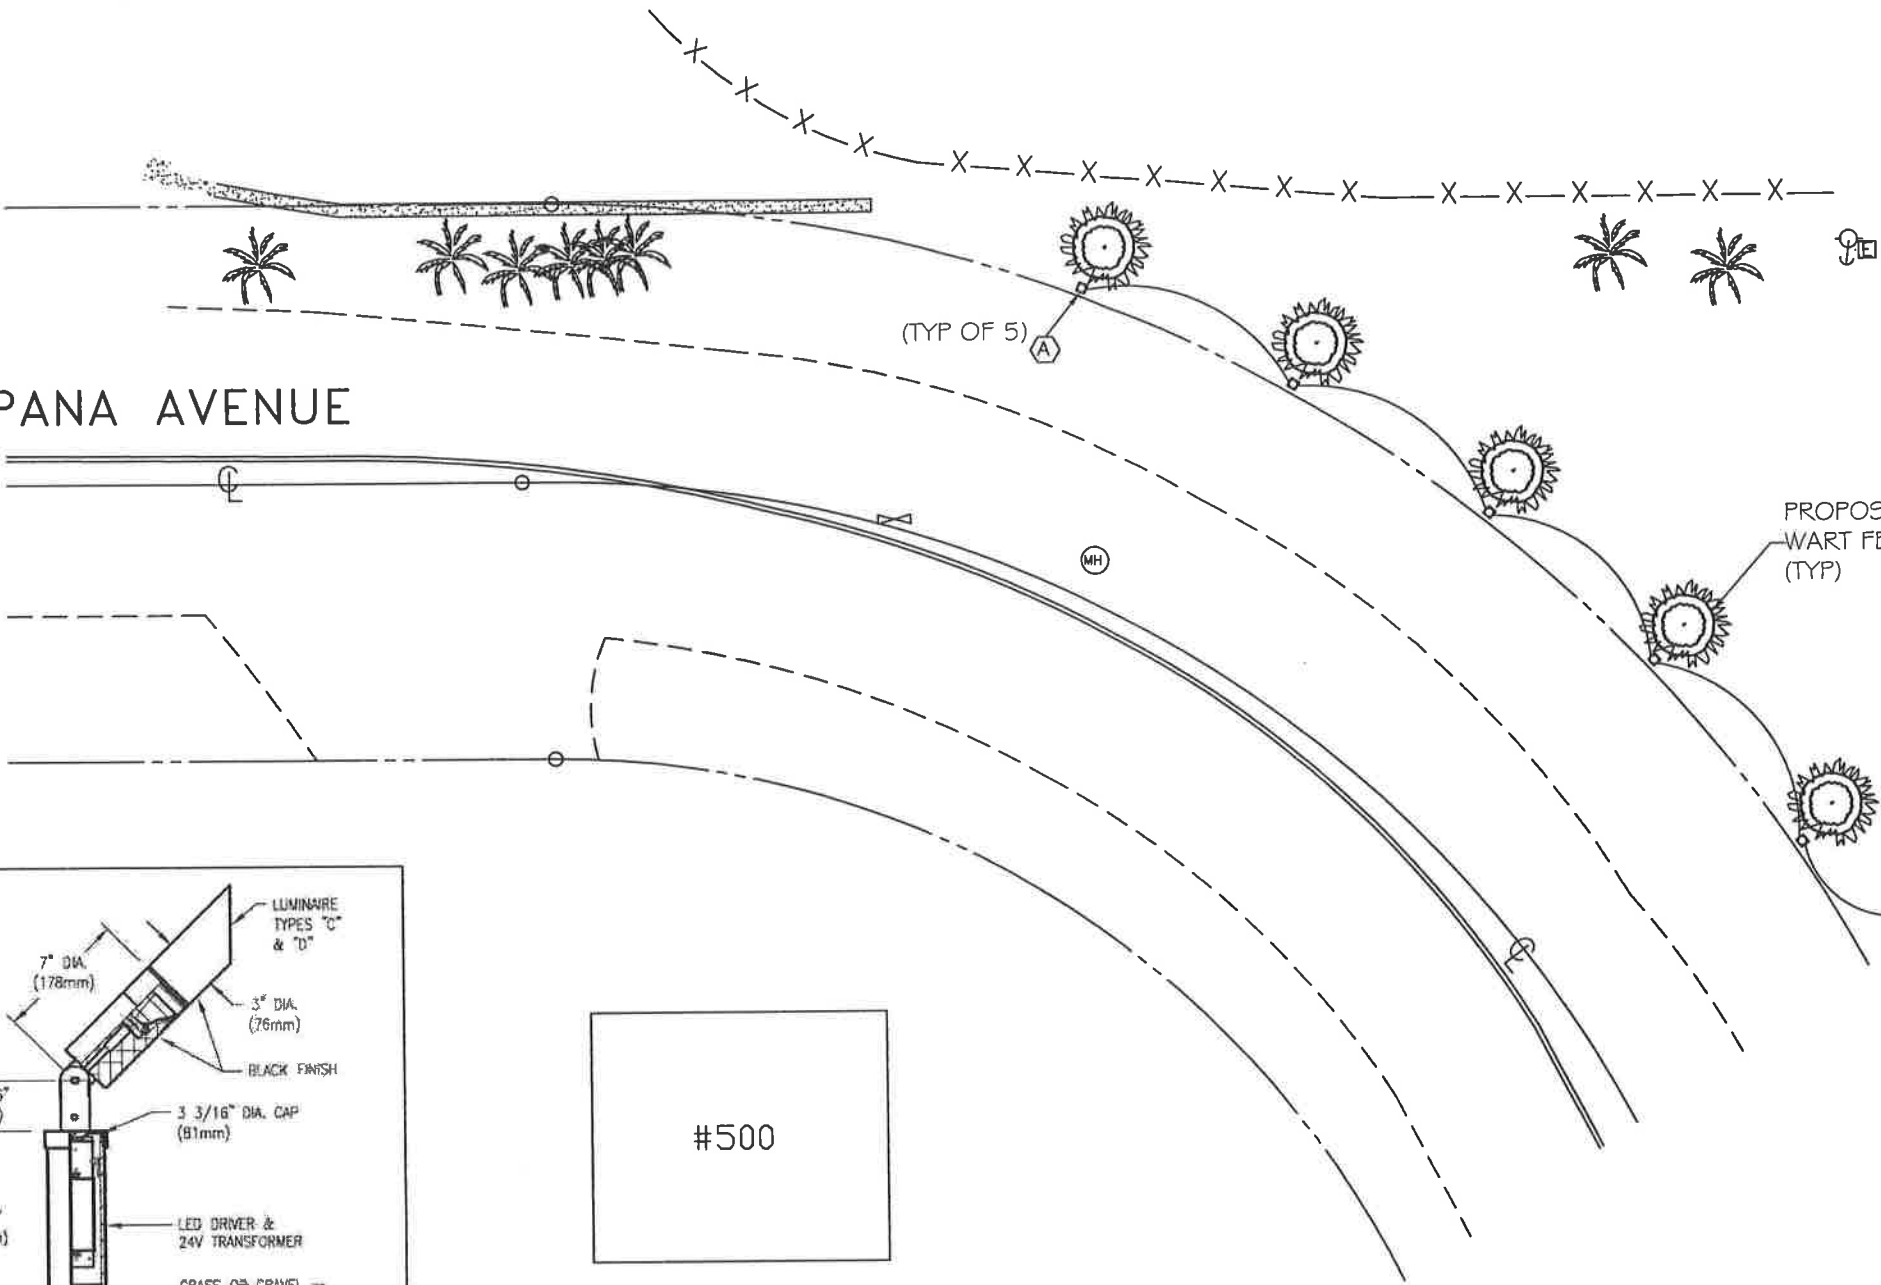

#500

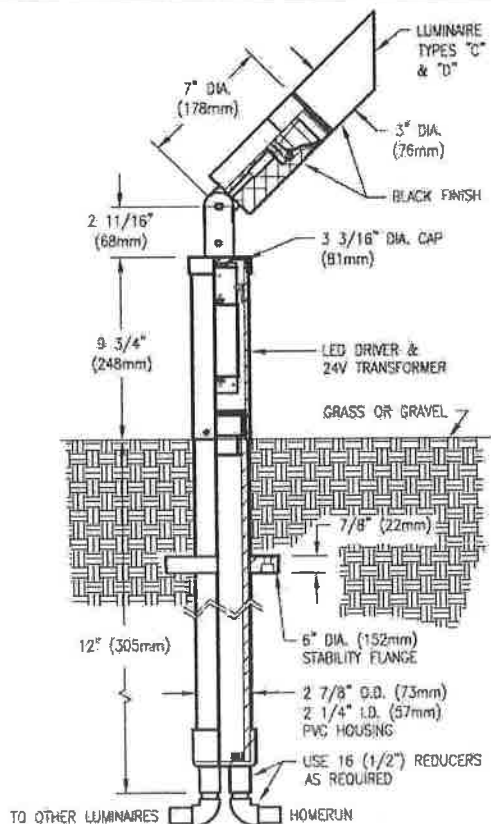

TYPICAL POWER PIPE SYSTEM FOR LUMINAIRES

LUMINAIRES (LIGHTING FIXTURE) SCHEDULE							
TYPE	DESCRIPTION	LAMPS	MANUFACTURER CATALOG No.	VOLTS	MOUNTING	WATTS	REMARKS
(A)	LED FLOODLIGHT OR APPROVED EQUAL	25WLED/2.7K	DE-LED-X24-FL-BLP-9-11-A	120V	GROUND	25	WITH JUNCTION BOX POWER PIPE

EXHIBIT "B"