



1102 OBISPO



1108 OBISPO



1116 OBISPO



1126 OBISPO



1119 OBISPO




1115 OBISPO



1111 OBISPO



1101 OBISPO

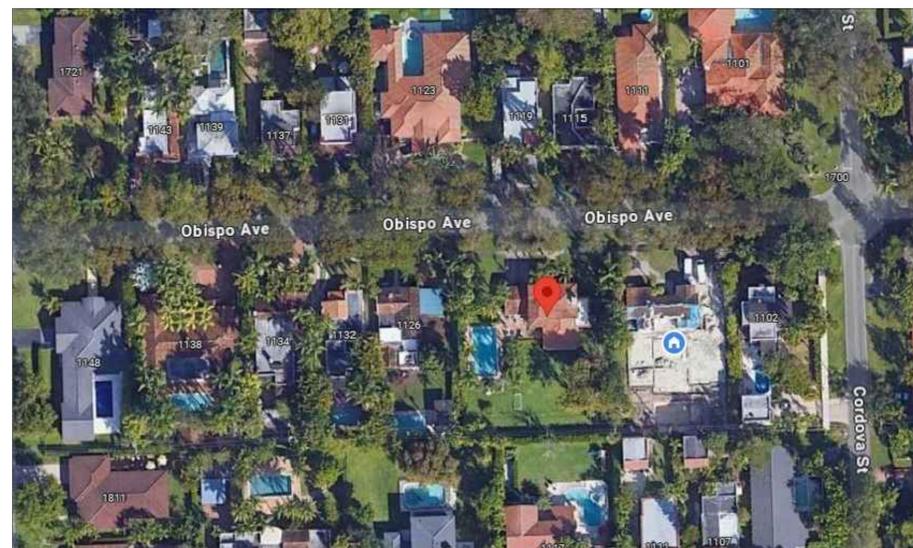

STREET LOCATION MAP

PASCUAL PEREZ KILIDDJIAN STARR

& ASSOCIATES ARCHITECTS - PLANNERS LICENSE # AA 26001357

PETER KILIDDJIAN, R.A. LICENSE No.: AR 0093067

AT THE BEACON CENTER 1300 NW 84th AVENUE DORAL, FLORIDA 33126 TELEPHONE : (305) 726-3748

COPYRIGHT © PASCUAL PEREZ KILIDDJIAN & ASSOCIATES ARCHITECTS - PLANNERS. The architectural design and detail drawings of this building and/or overall project are the legal property of and all rights are reserved by the Architect. Their use for reproduction, alteration or distribution is prohibited unless authorized in writing by the Architect.

REVISIONS:

OWNER:

RESTORATION AND ADDITION 1116 OBISPO AVE. CORAL GABLES, FL, 33146



DATE : AS SHOWN
SCALE : ID
DRAWN : PK
CHECK BY :
JOB NO. :

A-001

SHEET NO. :



WEST VIEW



FRONT VIEW



FRONT EAST VIEW



REAR VIEW



REAR WEST VIEW



EAST REAR VIEW

PASCUAL
PEREZ
KILIDDJIAN
STARR

& ASSOCIATES
ARCHITECTS - PLANNERS
LICENSE # AA 26001357

PETER KILIDDJIAN, RA
LICENSE No. : AR 0093067

AT THE BEACON CENTER
1300 NW 84th AVENUE
DORAL, FLORIDA 33126
TELEPHONE : (305) 726-3748

COPYRIGHT © PASCUAL PEREZ KILIDDJIAN & ASSOCIATES ARCHITECTS - PLANNERS. The architectural design and detail drawings of this building and/or several projects are the legal property of, and all rights are reserved by, the architect. Their use for reproduction, construction or distribution is prohibited unless authorized in writing by the architect.

REVISIONS:

OWNER:

RESTORATION AND ADDITION
1116 OBISPO AVE.
CORAL GABLES, FL, 33146

SEAL:



DATE: AS SHOWN

SCALE: ID

DRAWN: PK

CHECK BY:

JOB NO.:

A-002

SHEET NO.:



HISTORIC PHOTOGRAPH

PASCUAL
PEREZ
KILIDDJIAN
STARR

& ASSOCIATES
ARCHITECTS - PLANNERS
LICENSE # AA 26001357

PETER KILIDDJIAN, RA
LICENSE No. : AR 0093067

AT THE BEACON CENTER
1300 NW 84th AVENUE
DORAL, FLORIDA 33126
TELEPHONE : (305) 726-3748

COPYRIGHT © PASCUAL PEREZ KILIDDJIAN & ASSOCIATES, ARCHITECTS - PLANNERS. The architectural design and details contained herein are the property of the Architect. Their use for reproduction, construction or distribution is prohibited unless authorized in writing by the Architect.

REVISIONS:

OWNER:

RESTORATION AND ADDITION
1116 OBISPO AVE.
CORAL GABLES, FL, 33146

SEAL:



DATE :
SCALE : AS SHOWN
DRAWN : ID
CHECK BY: PK
JOB NO. :

A-002.5

SHEET NO. :