


SKETCH TO ACCOMPANY LEGAL DESCRIPTION

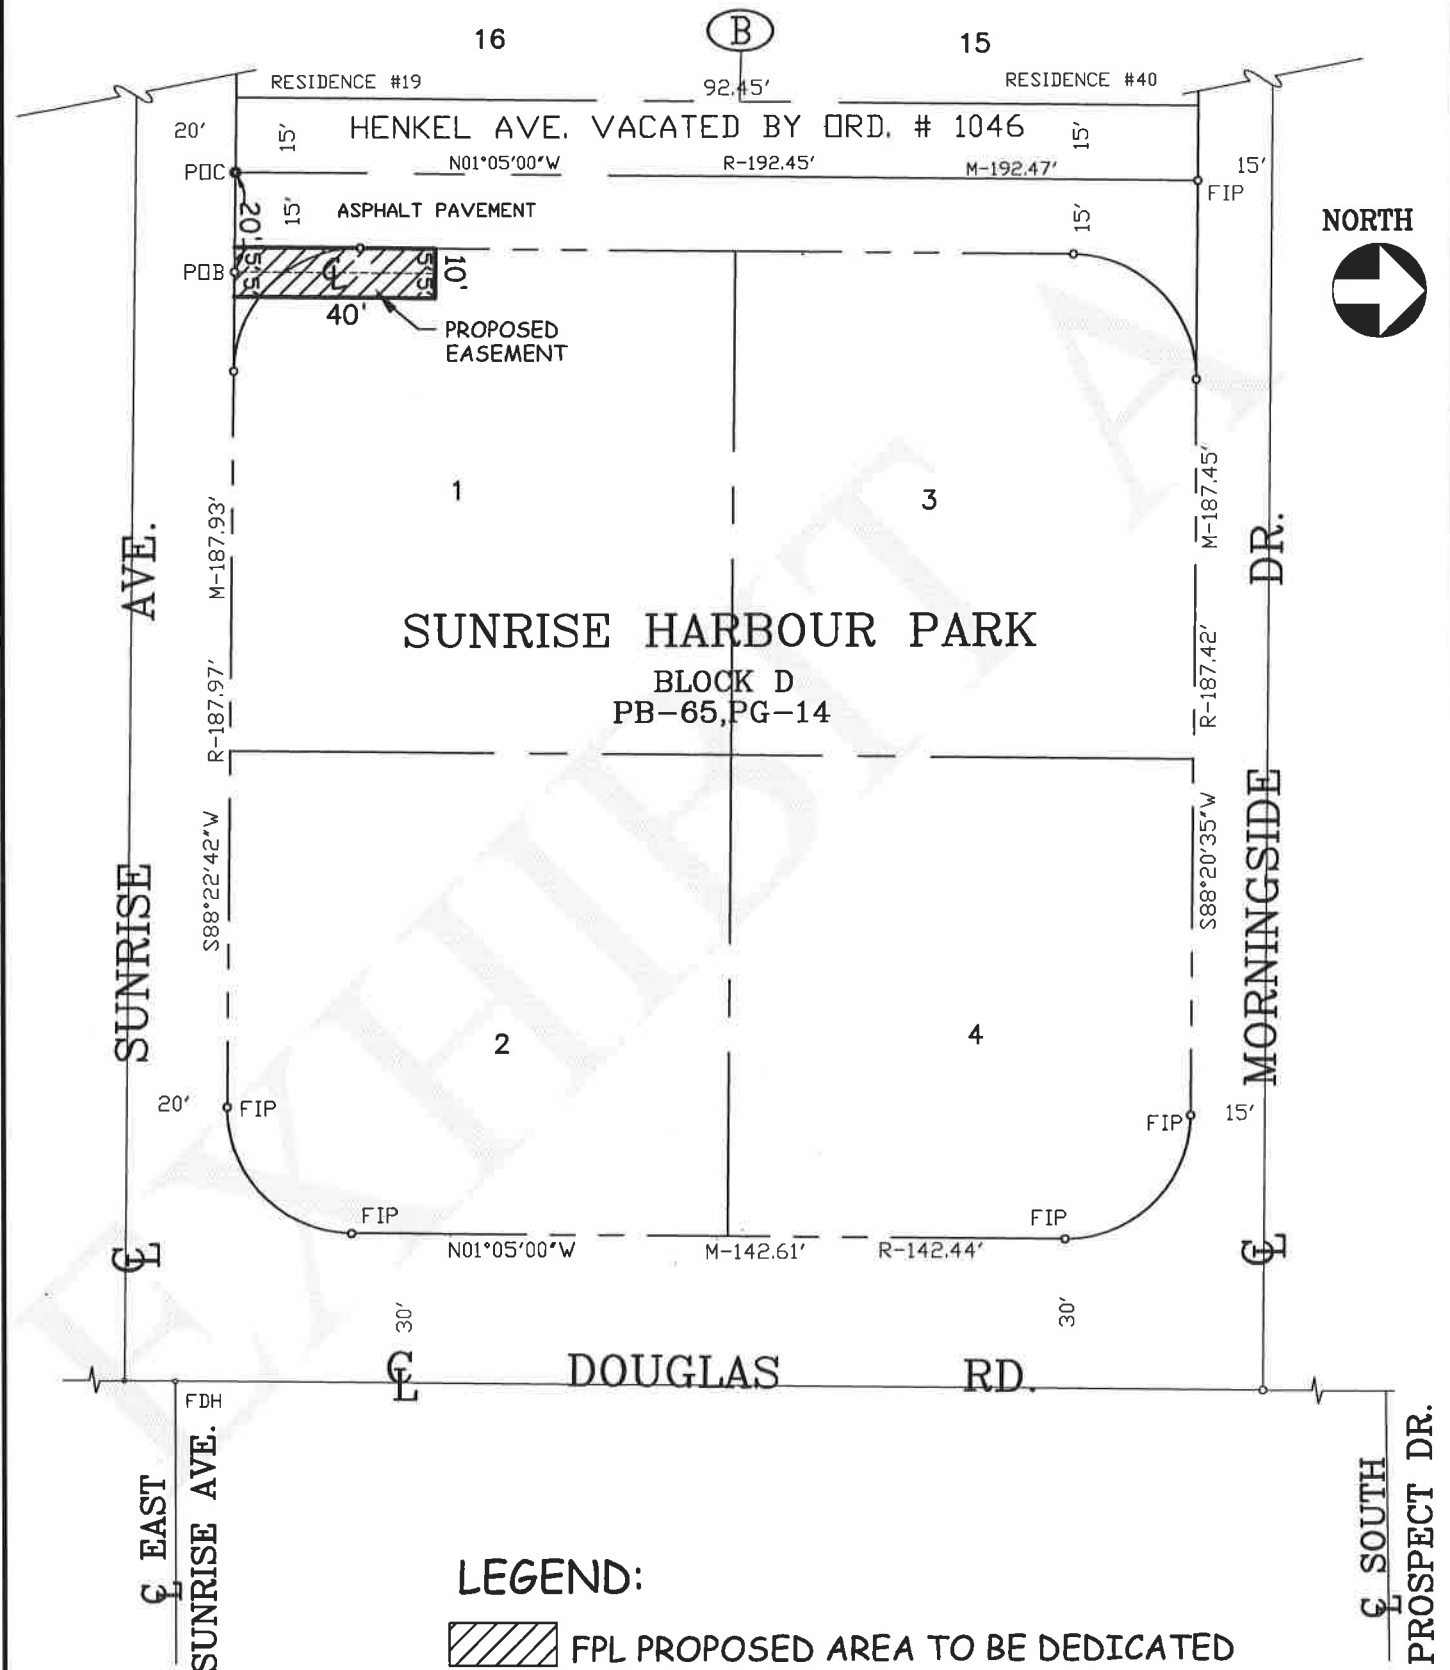

SUNRISE HARBOUR PARK - FPL PROPOSED EASEMENT TO BE DEDICATED

| | | |
|---------------|---|------------------|
| SCALE: N.T.S. | <p>DEPARTMENT OF PUBLIC WORKS ENGINEERING DIVISION CITY OF CORAL GABLES, FLORIDA</p> | DATE: 12/01/2011 |
| APP'D: J.M. | | SHEET: 1 OF 1 |
| DRAWN BY: MEM | | FILE: 2100-100M |