

NEIGHBORS' HOUSE ON THE FRONT



NEIGHBORS' HOUSE ON THE FRONT



NEIGHBOR'S RESIDENCE



NEIGHBOR HOUSE ON THE LEFT

**—** 

 $\sim$ 

 $\supset$ 

Ο

 $\succ$ 

 $\triangleleft$ 

 $\geq$ 

Ζ

ш

ш

 $\sim$ 

 $\bigcirc$ 




PROPOSED DESIGN GREENWAY FRONT



PROPOSED DESIGN ALHAMBRA FRONT



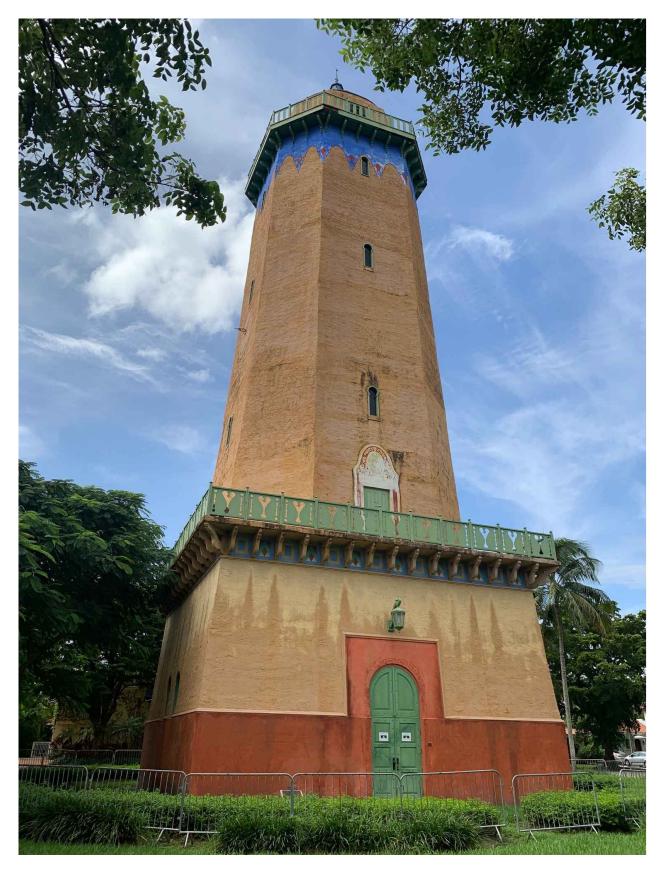

TOWER ON THE FRONT





NEIGHBOR'S RESIDENCE



NEIGHBOR HOUSE ON THE RIGHT

## ALHAMBRA CIRCLE




NEIGHBOR'S RESIDENCE

CONTEXTUAL STUDY





Architect is the author and owner of all drawings and specifications and other documents, including those in electronic form, prepared by the Architect and the Architect's consultant and the Architect shall retain all common law, statutory and other reserved rights, including copy rights for this project. The owner and/or others shall not use the Architect's drawings and specifications on other projects.

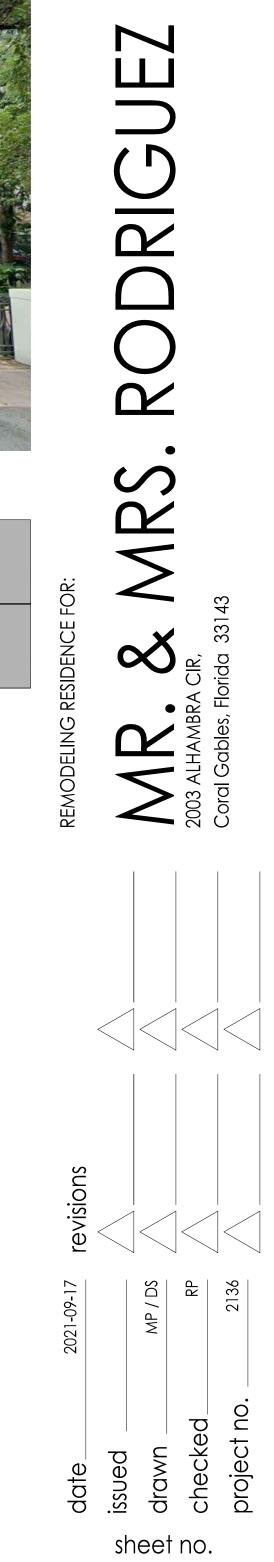

A-0.1