




4807

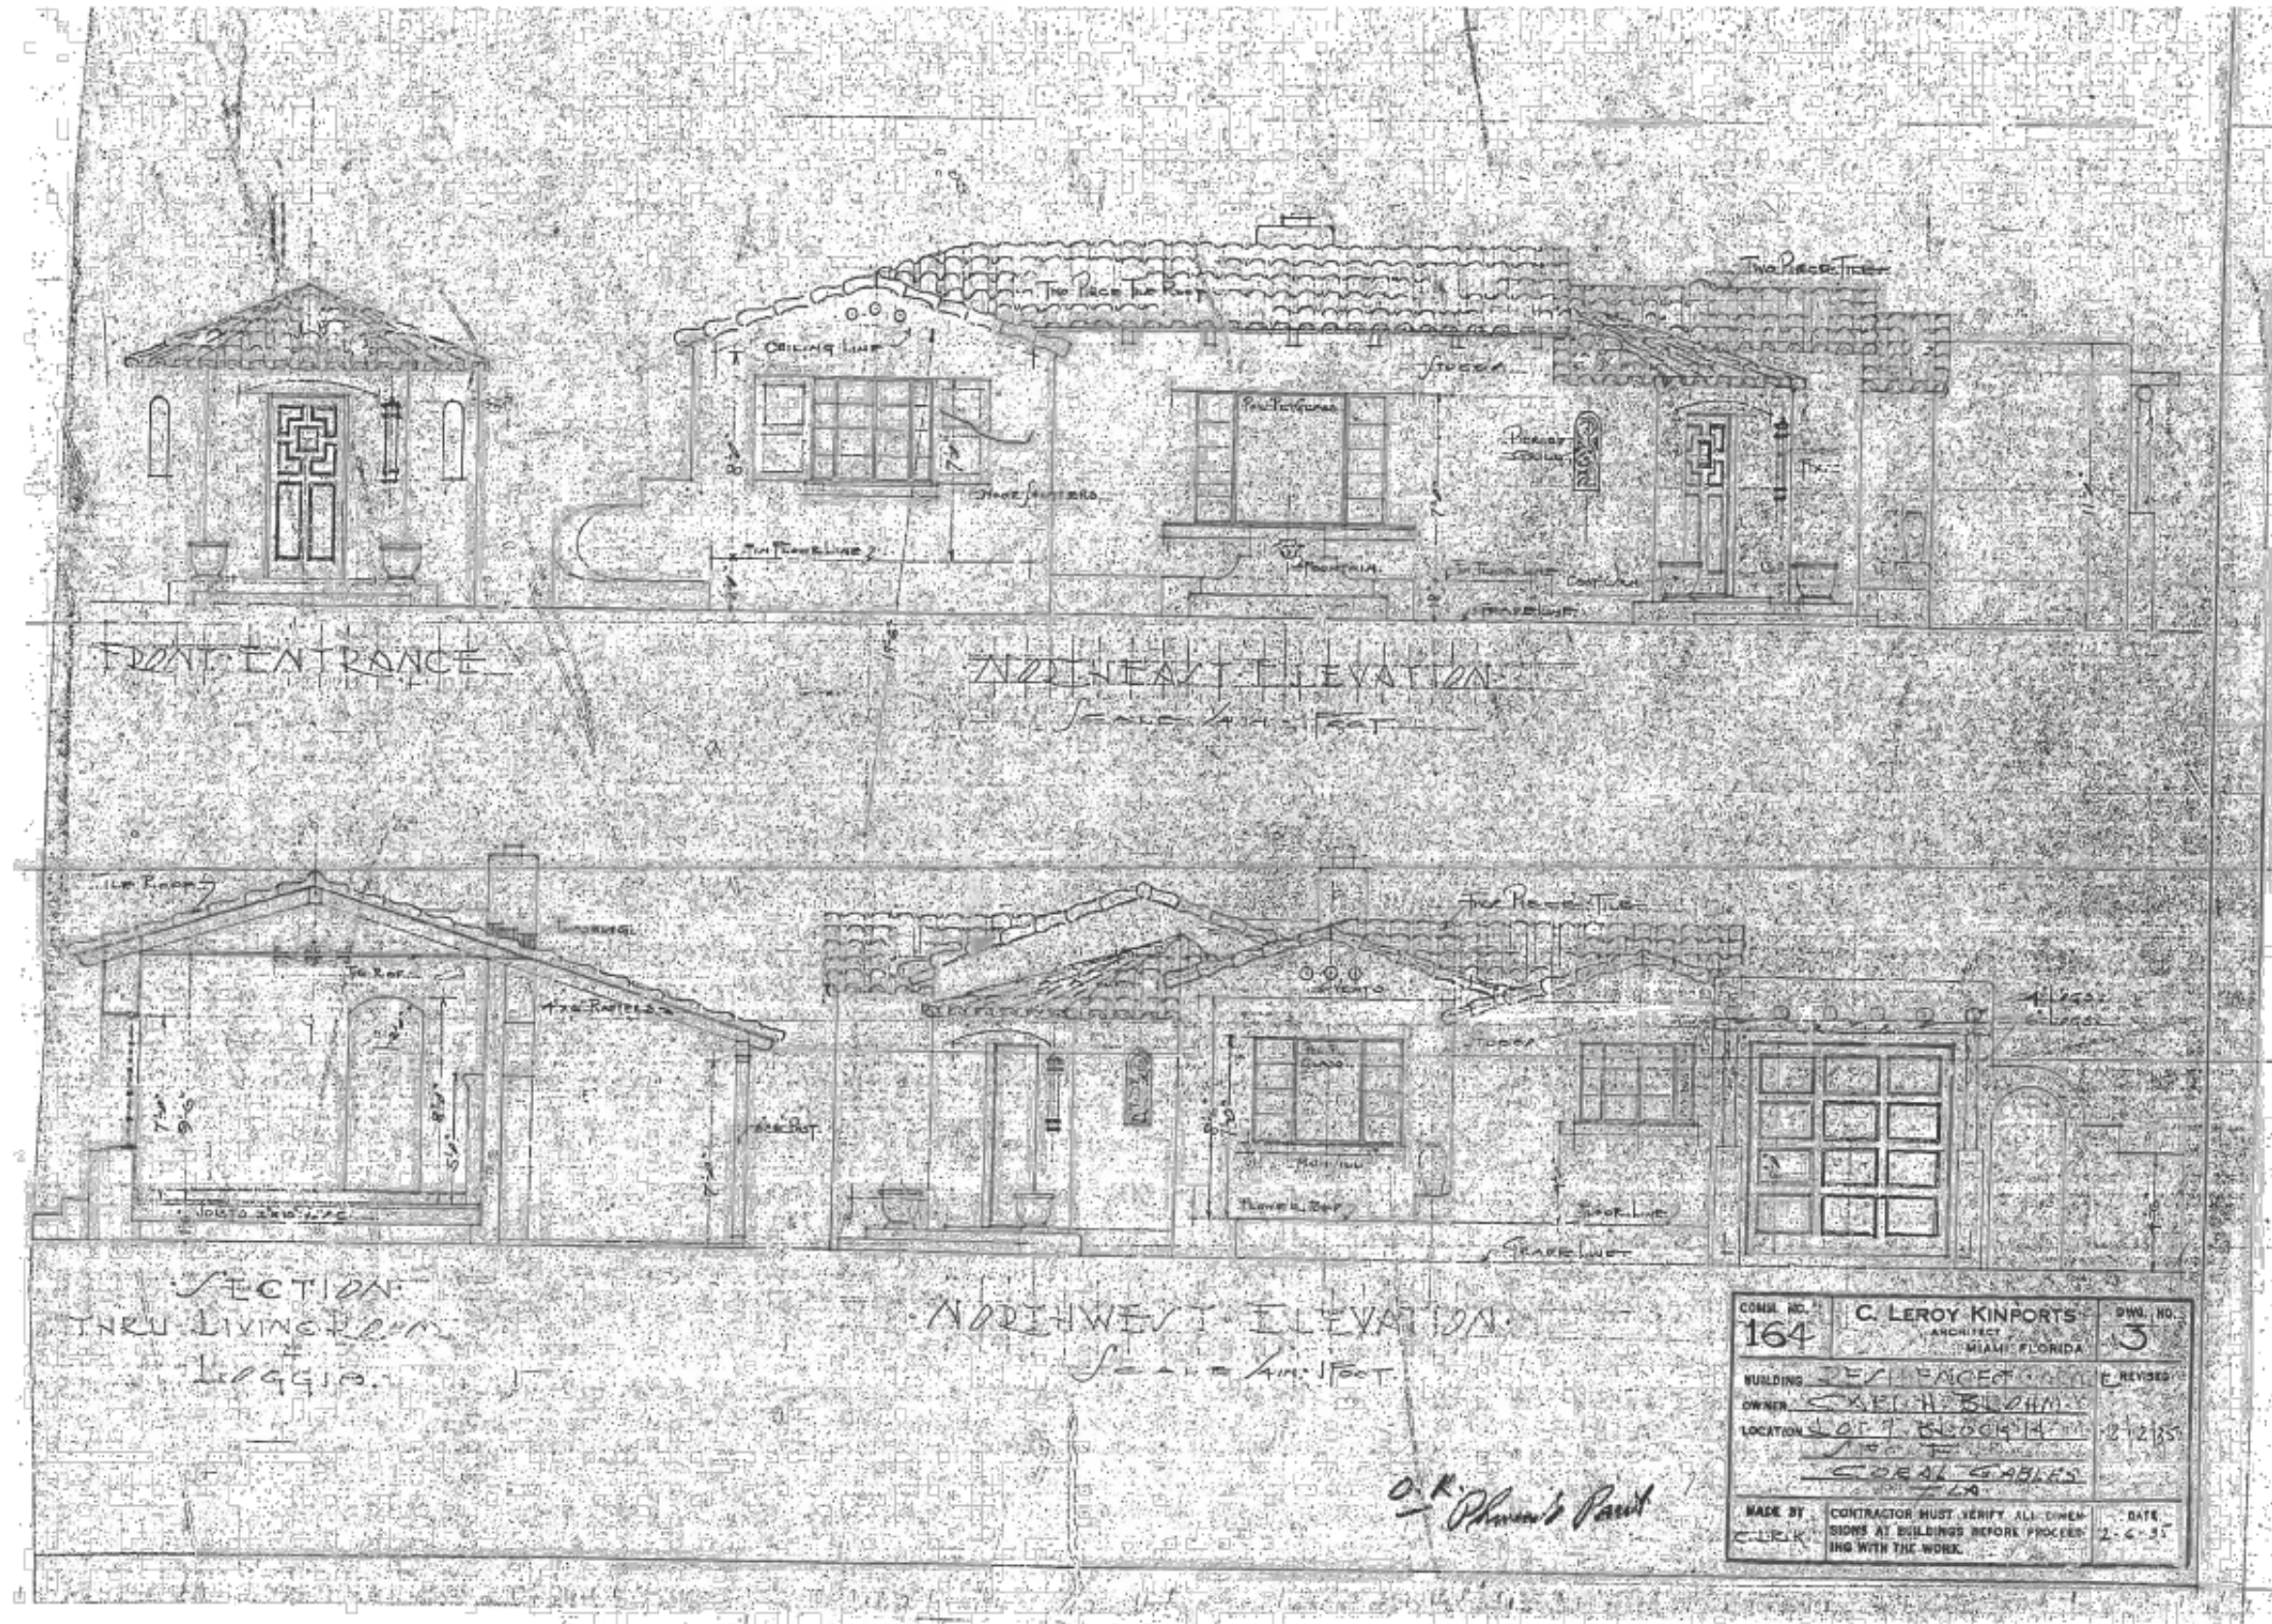


4807

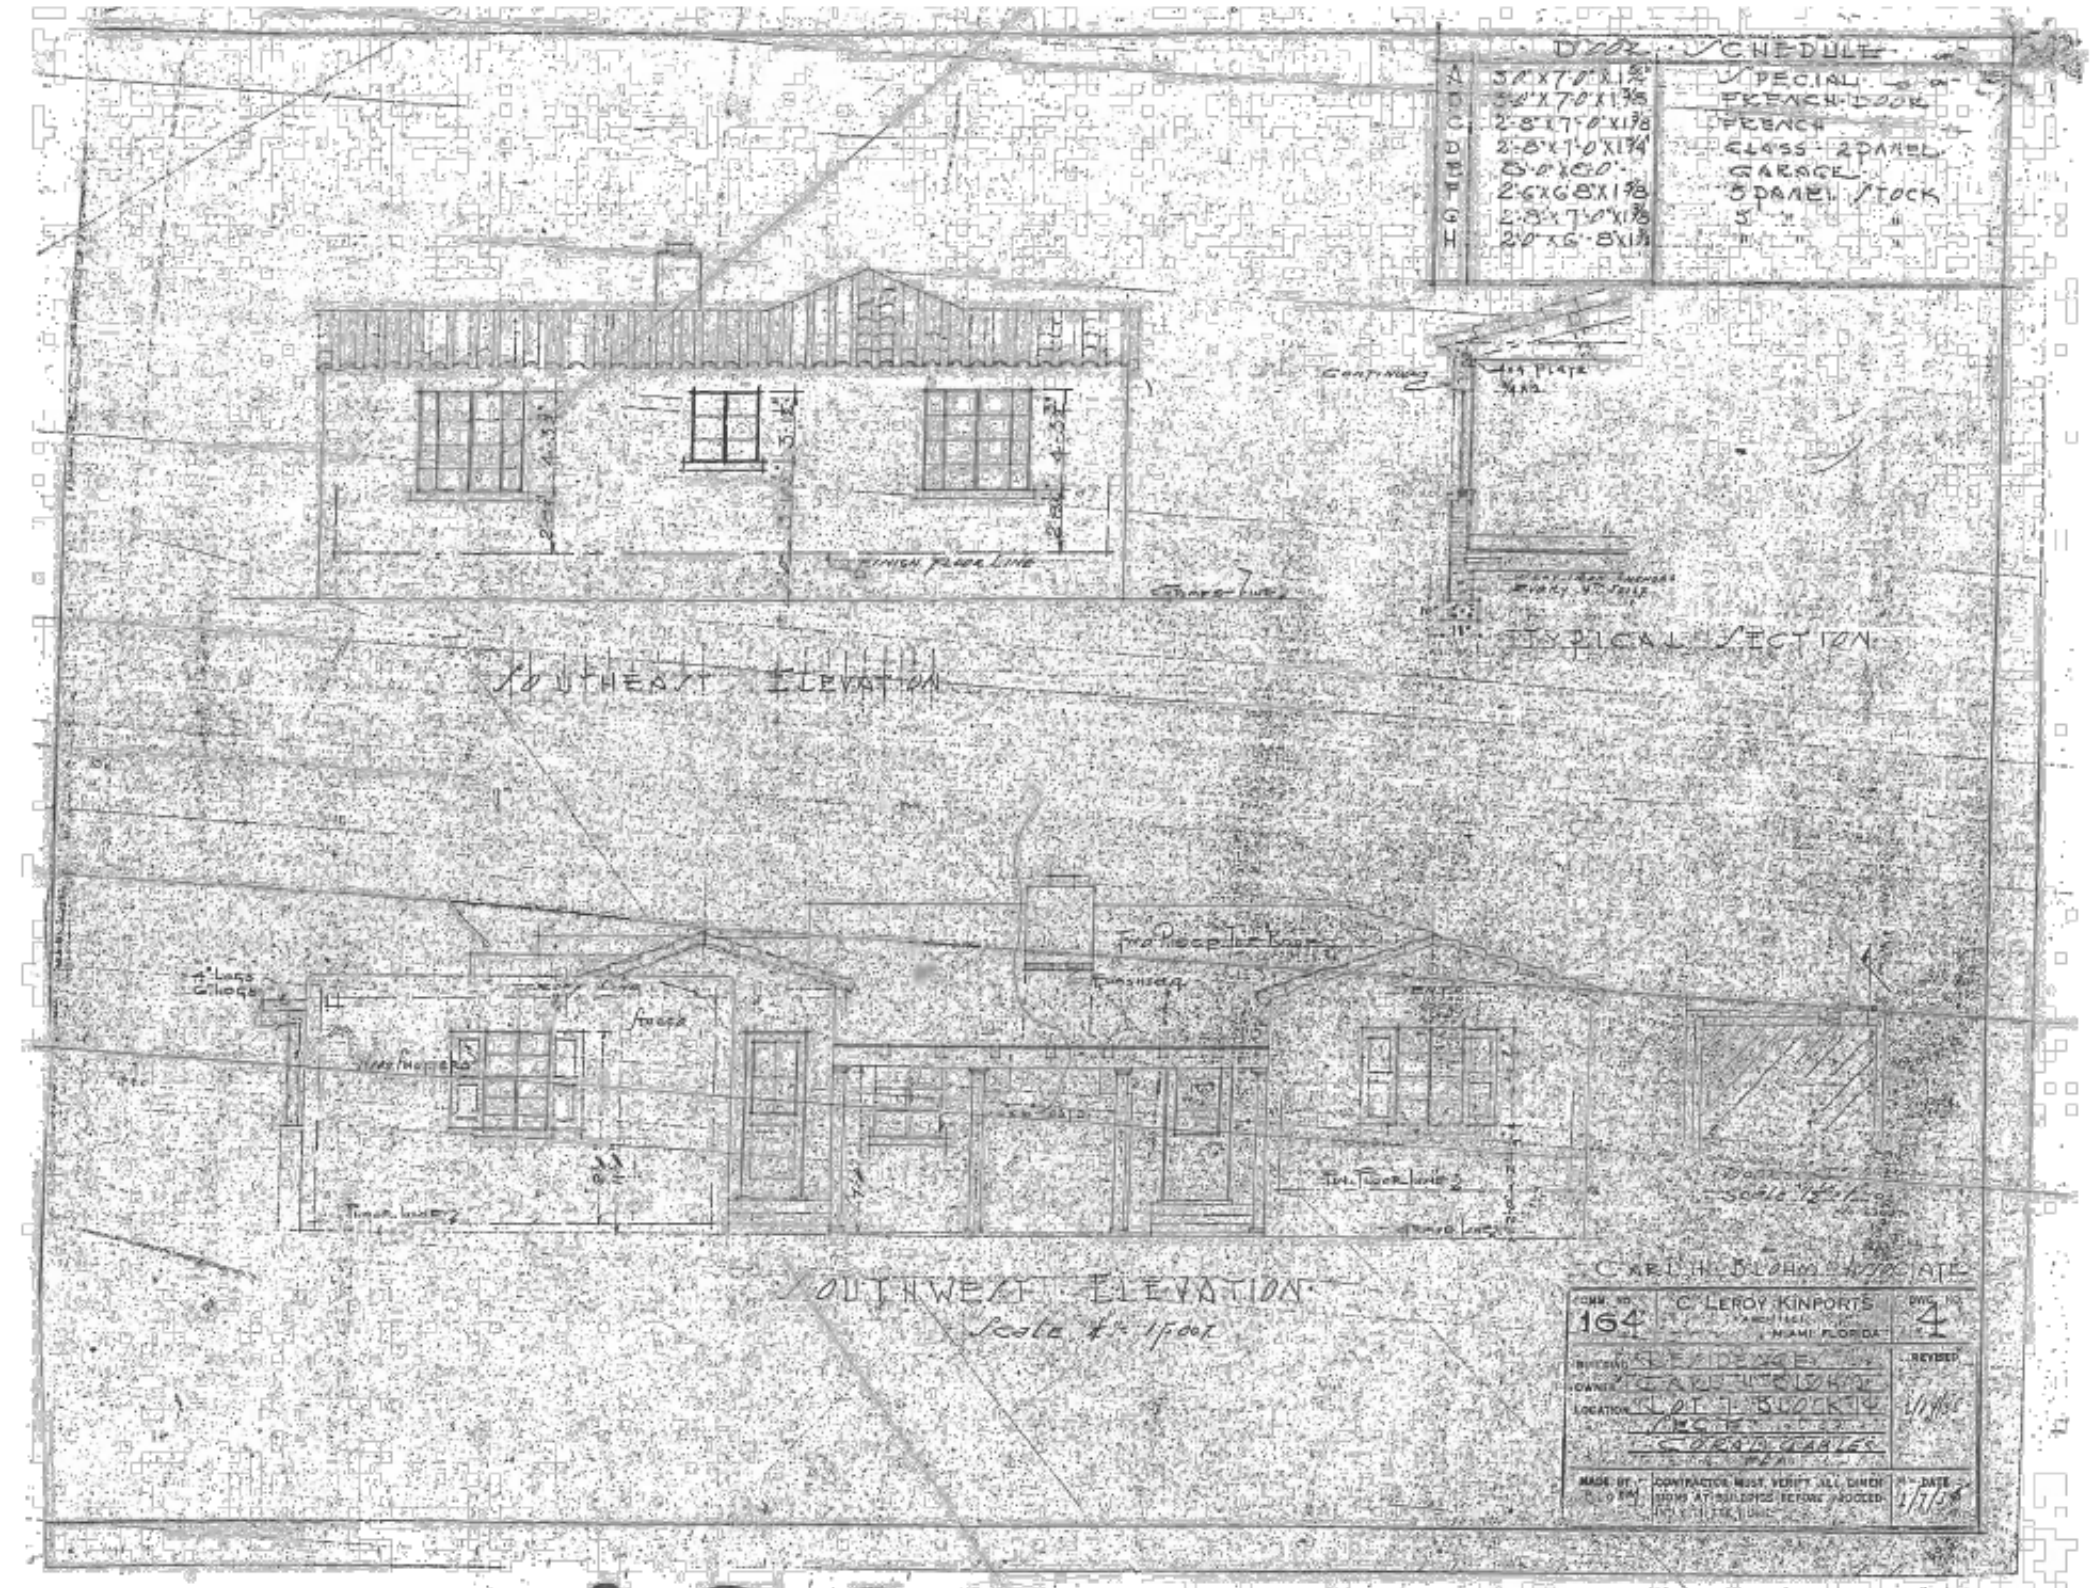

4807

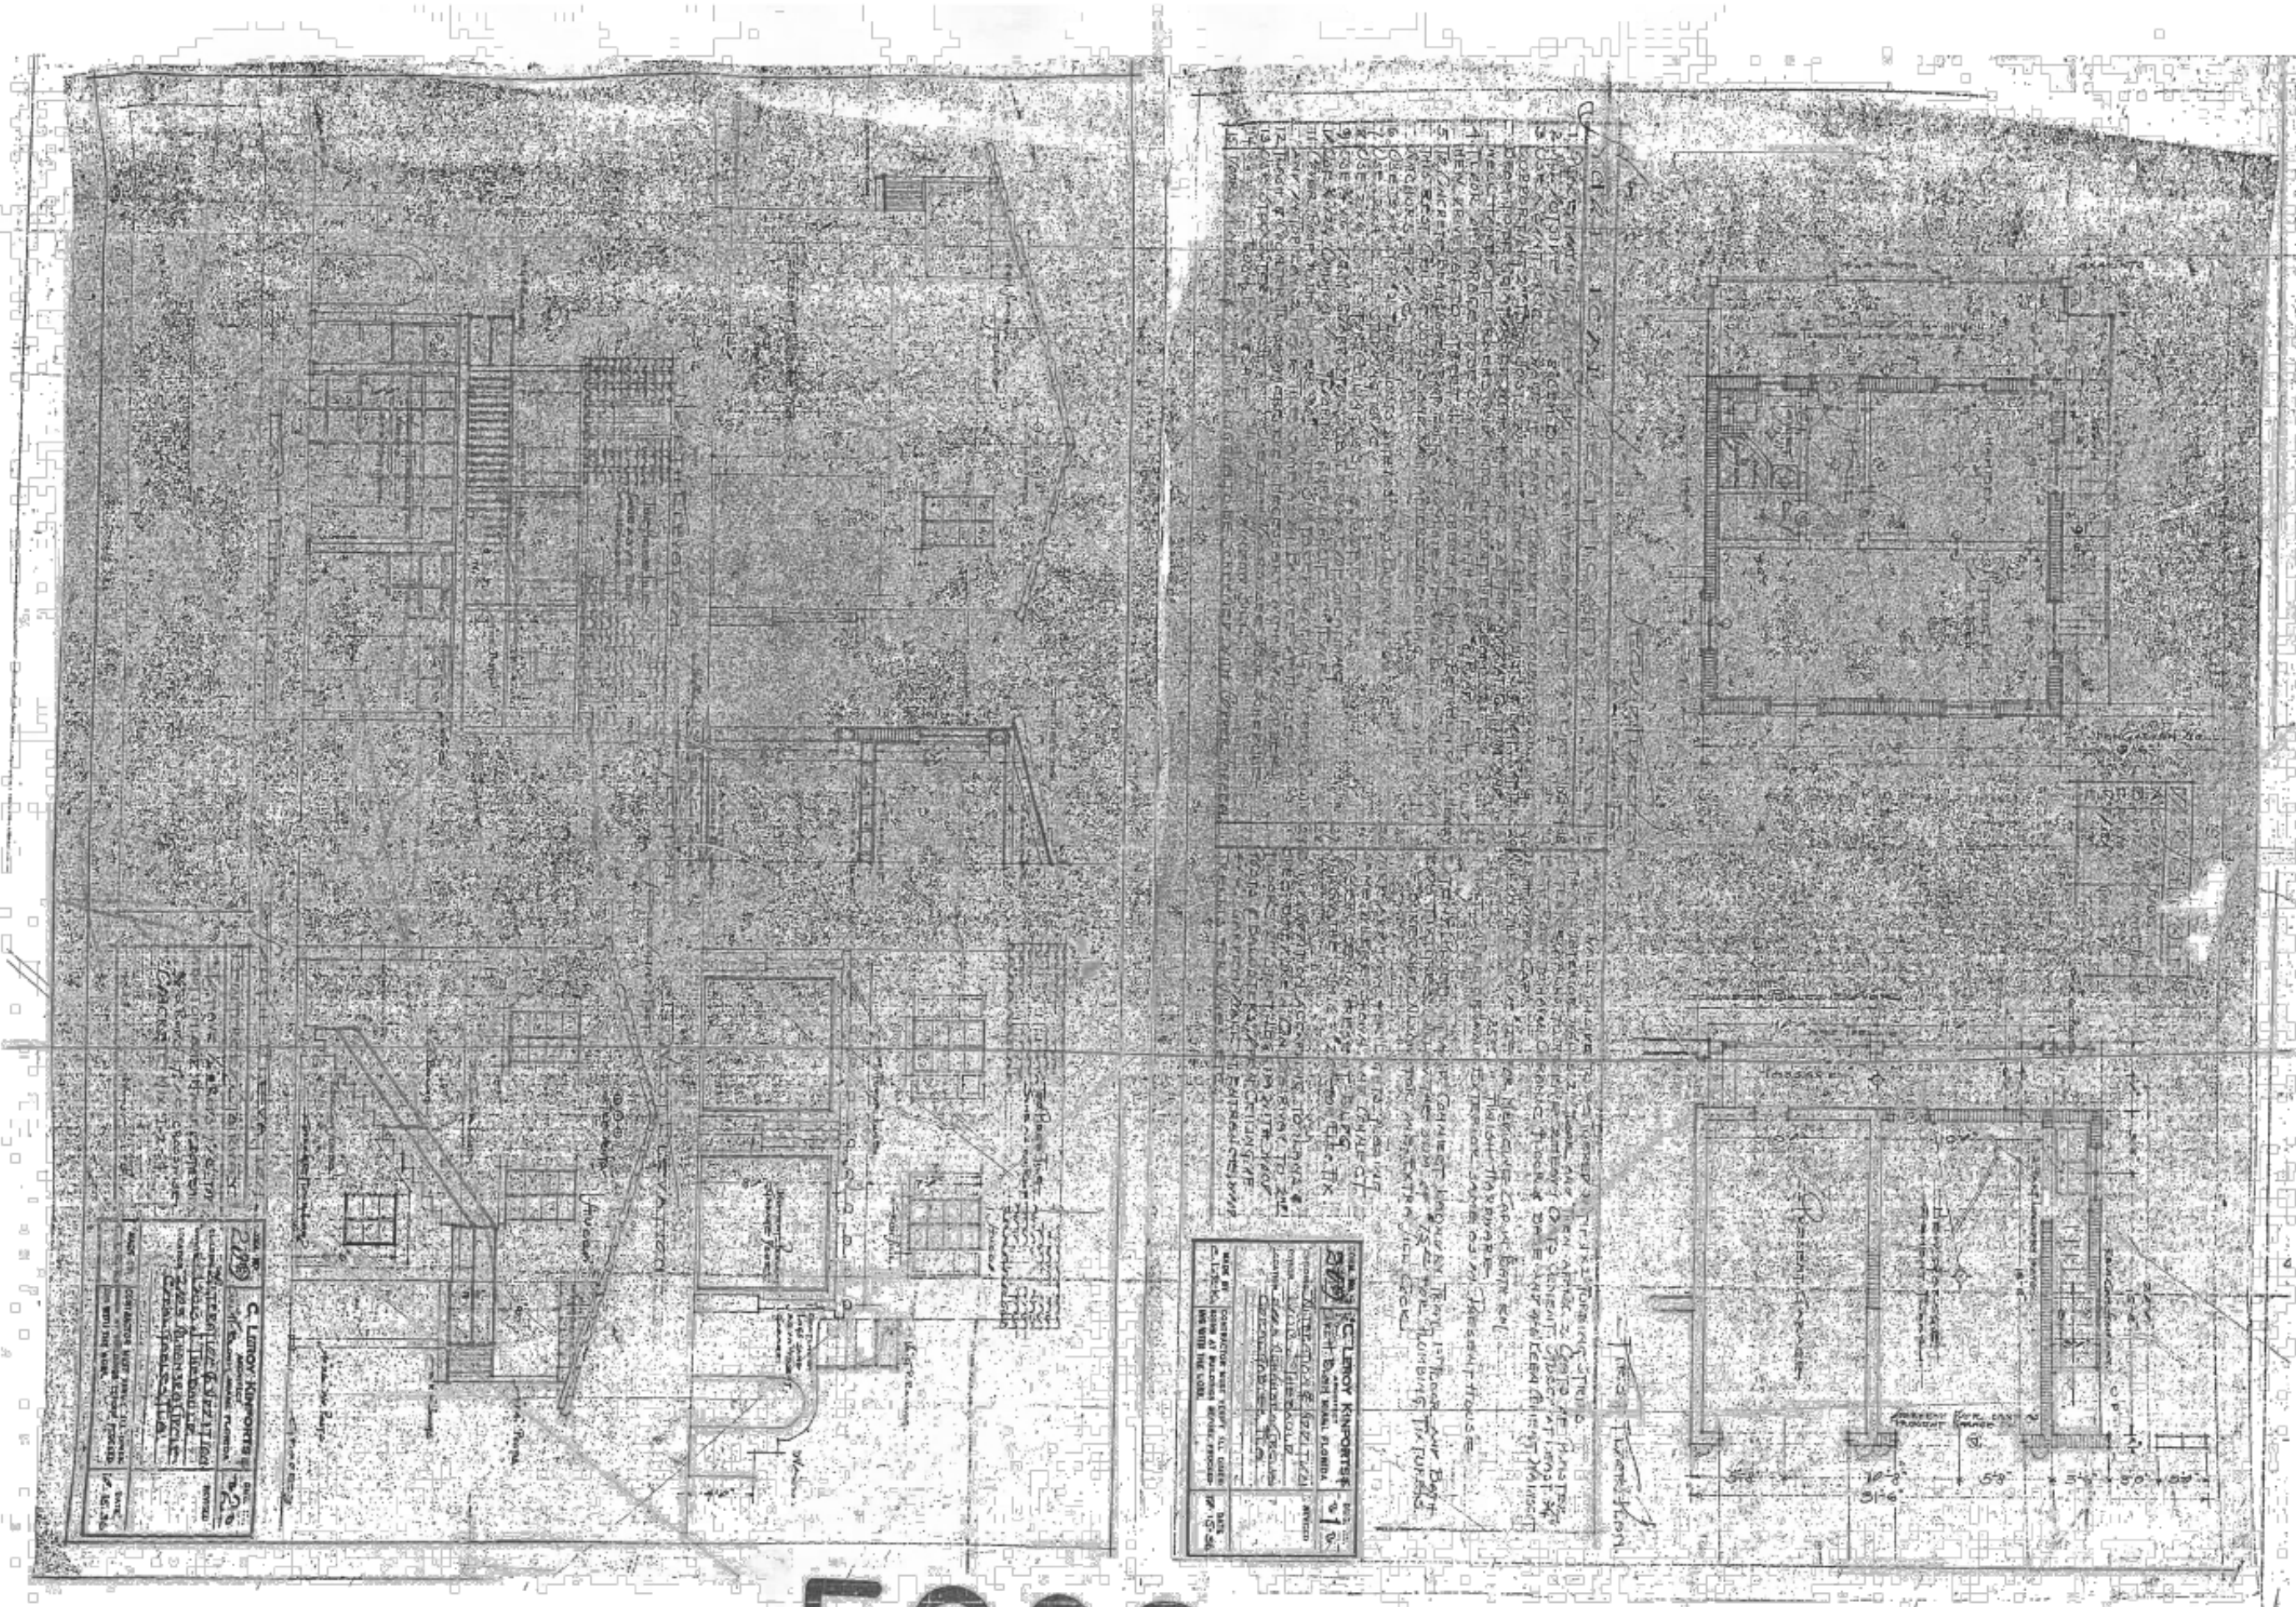

5302

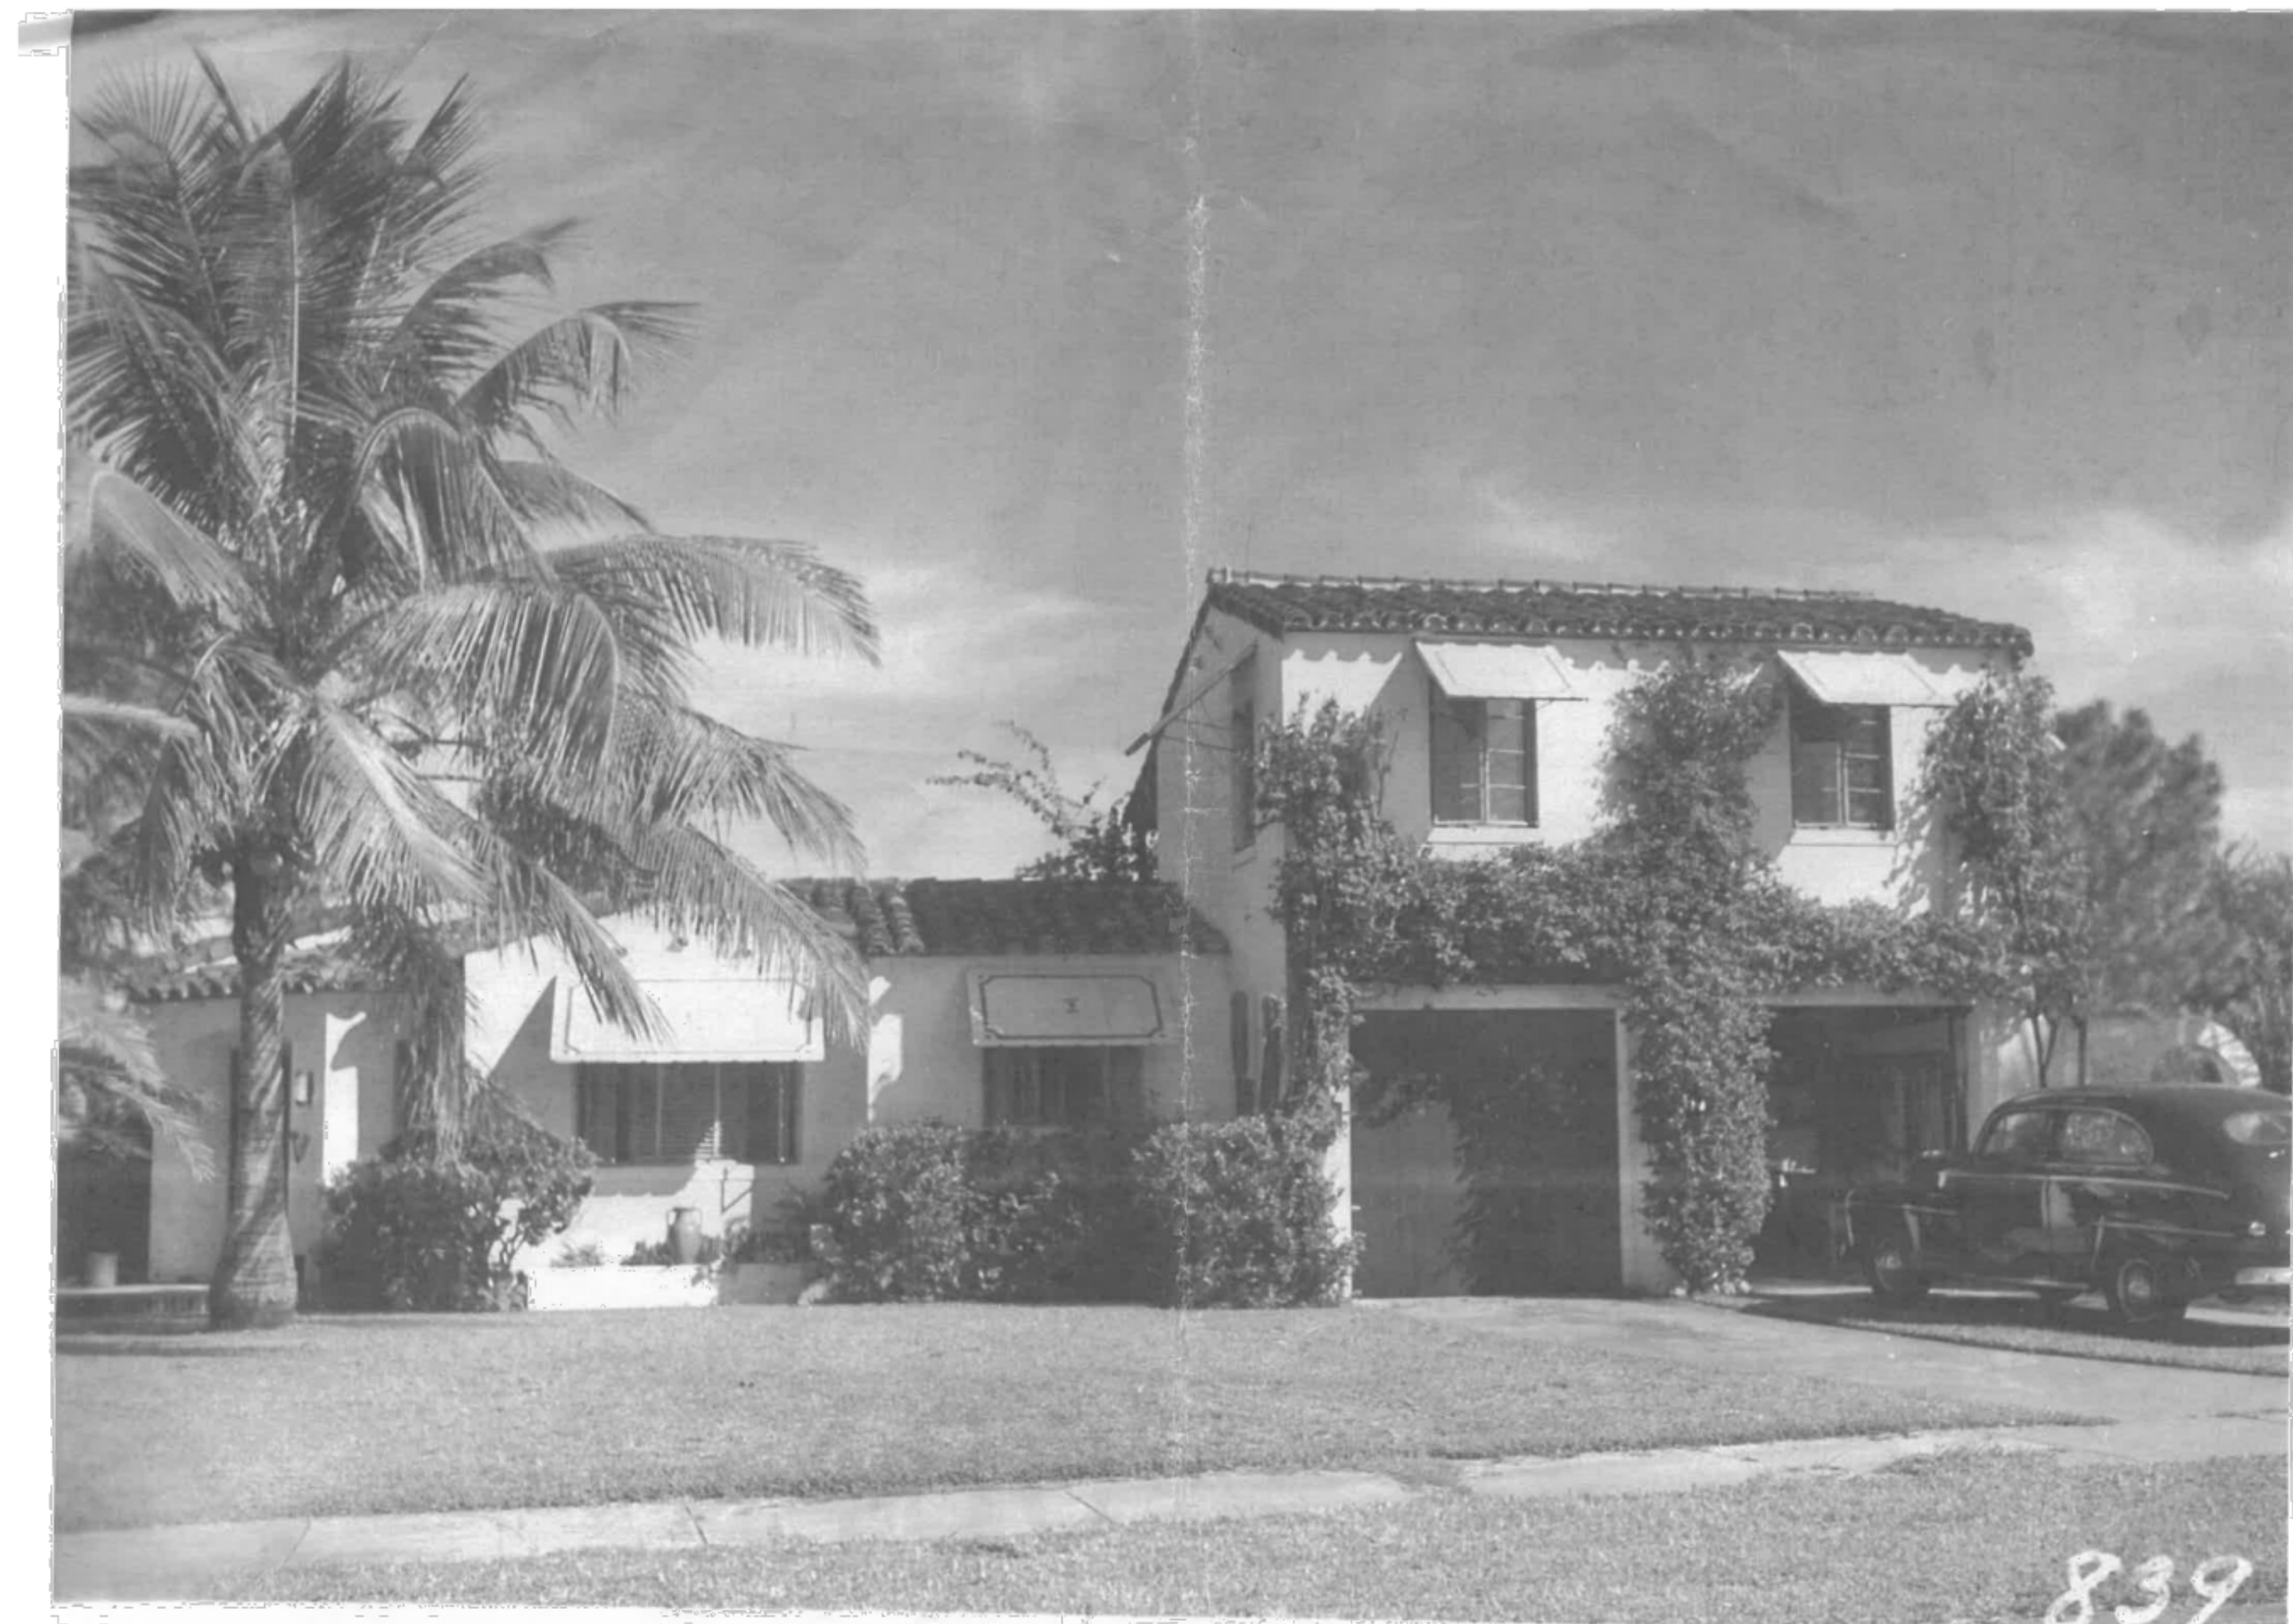

839

date	2021-09-17	revisions	
issued			△
drawn	MP / DS		△
checked	RP		△
project no.	2136		△

sheet no.

REMODELING RESIDENCE FOR:

MR. & MRS. RODRIGUEZ

2003 ALHAMBRA CIR.
Coral Gables, Florida 33143



PACHECO ARCHITECTURE
PACHECO ARCHITECTURE, PLLC.
AA 24002419
4990 SW 72ND AVE, SUITE 101, MIAMI, FL 33155
O: 305.666.2573 F: 305.666.3871
www.pachecoarchitecture.com

Architect is the author and owner of all drawings and specifications and other documents, including those in electronic form, prepared by the Architect and the Architect's consultant and the Architect shall retain all common law, statutory and other reserved rights, including copy rights for this project. The owner and/or others shall not use the Architect's drawings and specifications on other projects.

MICROFILMS

A-7.0