



BC ARCHITECTS AIA, INC.
4942 LEJEUNE ROAD SUITE 200
CORAL GABLES, FLORIDA 33146
Tel. 305.663.8182 Fax 305.663.8882
Firm License Number: AA0003360
© BC ARCHITECTS 2014
ALL RIGHTS RESERVED
ARCHITECT


**2020
SALZEDO STREET**

CORAL GABLES, FL

OWNER:
CODINA GROUP
135 San Lorenzo Avenue, Suite 730
Coral Gables, FL 33146

NO.	DATE	REVISIONS
-----	------	-----------

NO.	DATE	REVISIONS

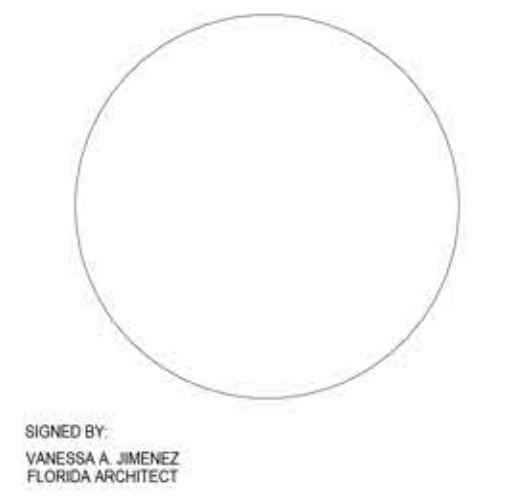


ISSUE RECORD:
PERMIT SET 07-25-2014

BCA Comm. Num.: 12054
Scale: As indicated
Drawn: Author
Checked: Checker

SHEET TITLE
RESIDENTIAL ENTRY ELEVATION

SHEET No.
A6.24


TO THE ARCHITECT'S KNOWLEDGE, THESE PLANS
COMPLY WITH THE MINIMUM STANDARDS OF THE
APPLICABLE BUILDING CODES AND LIFE SAFETY
STANDARDS

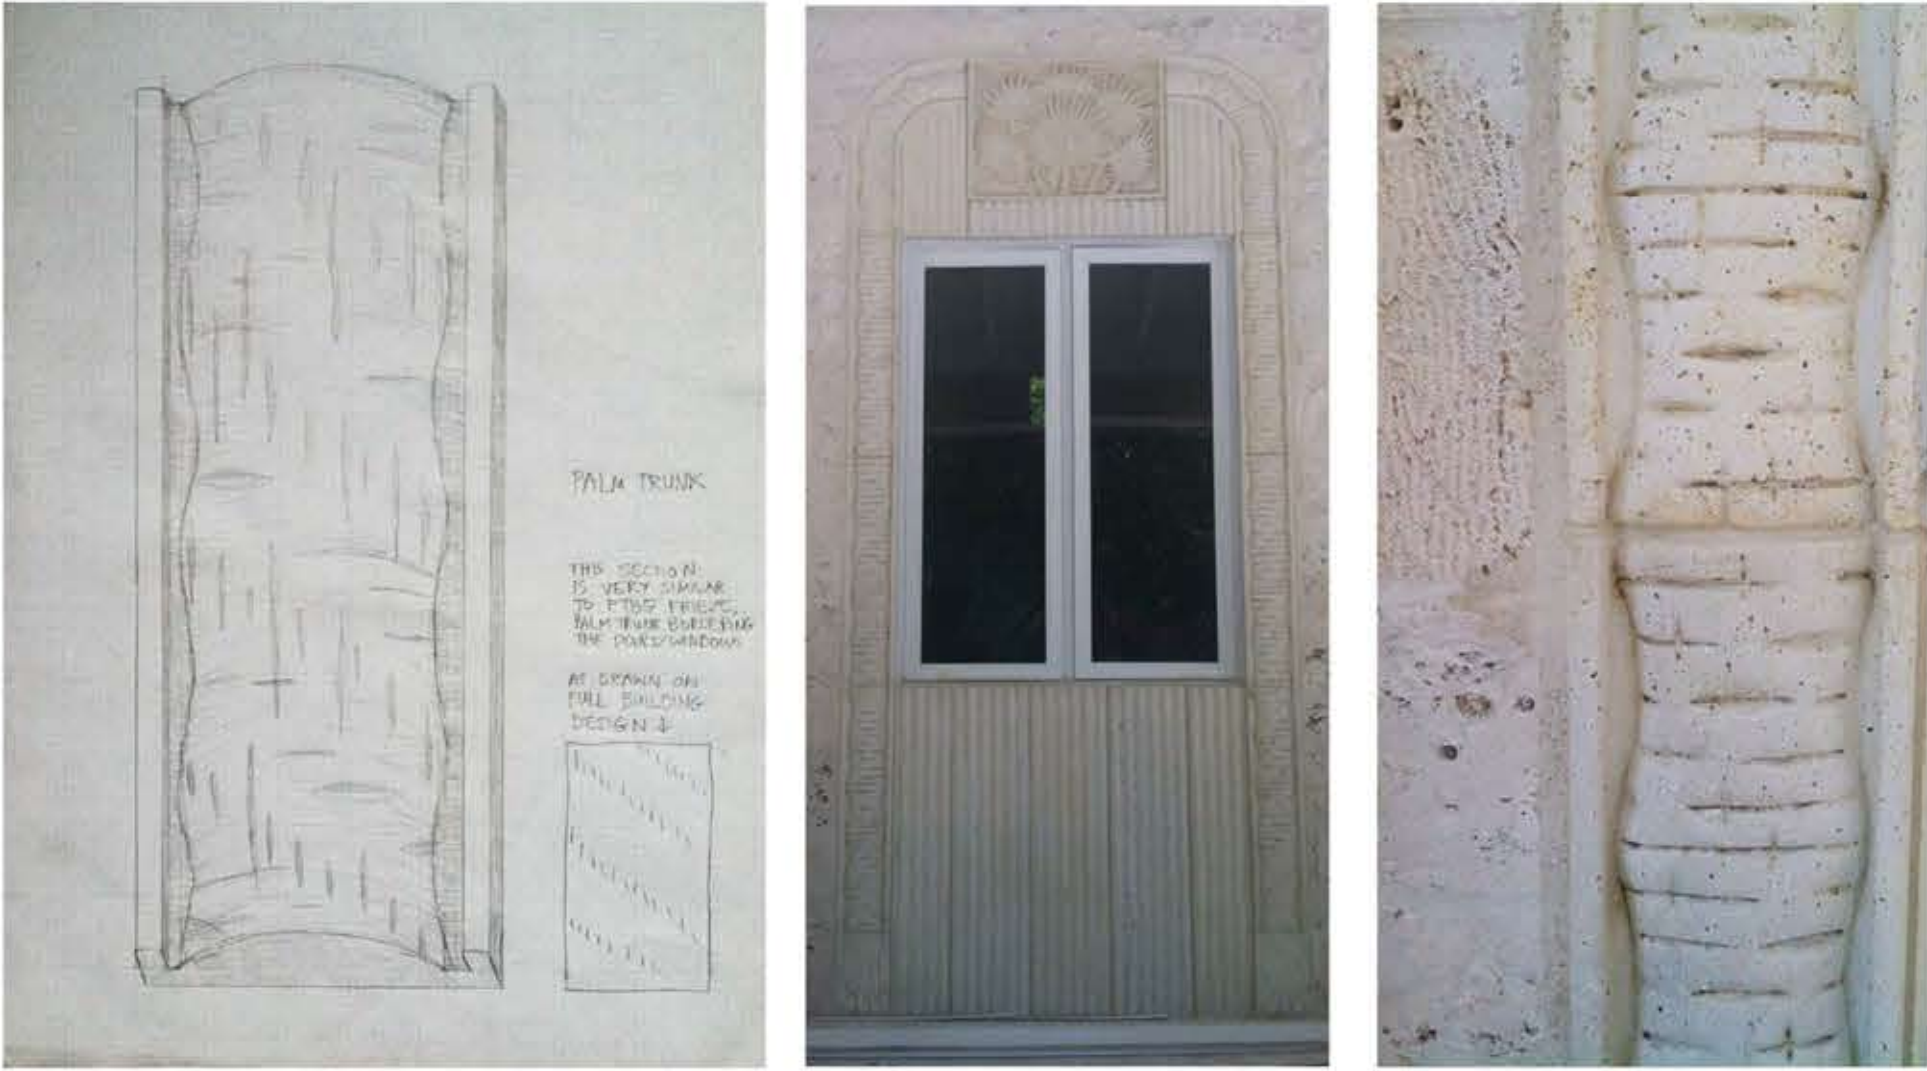


PALM TRUNK DETAIL




SAMPLE FRIEZE PANELS

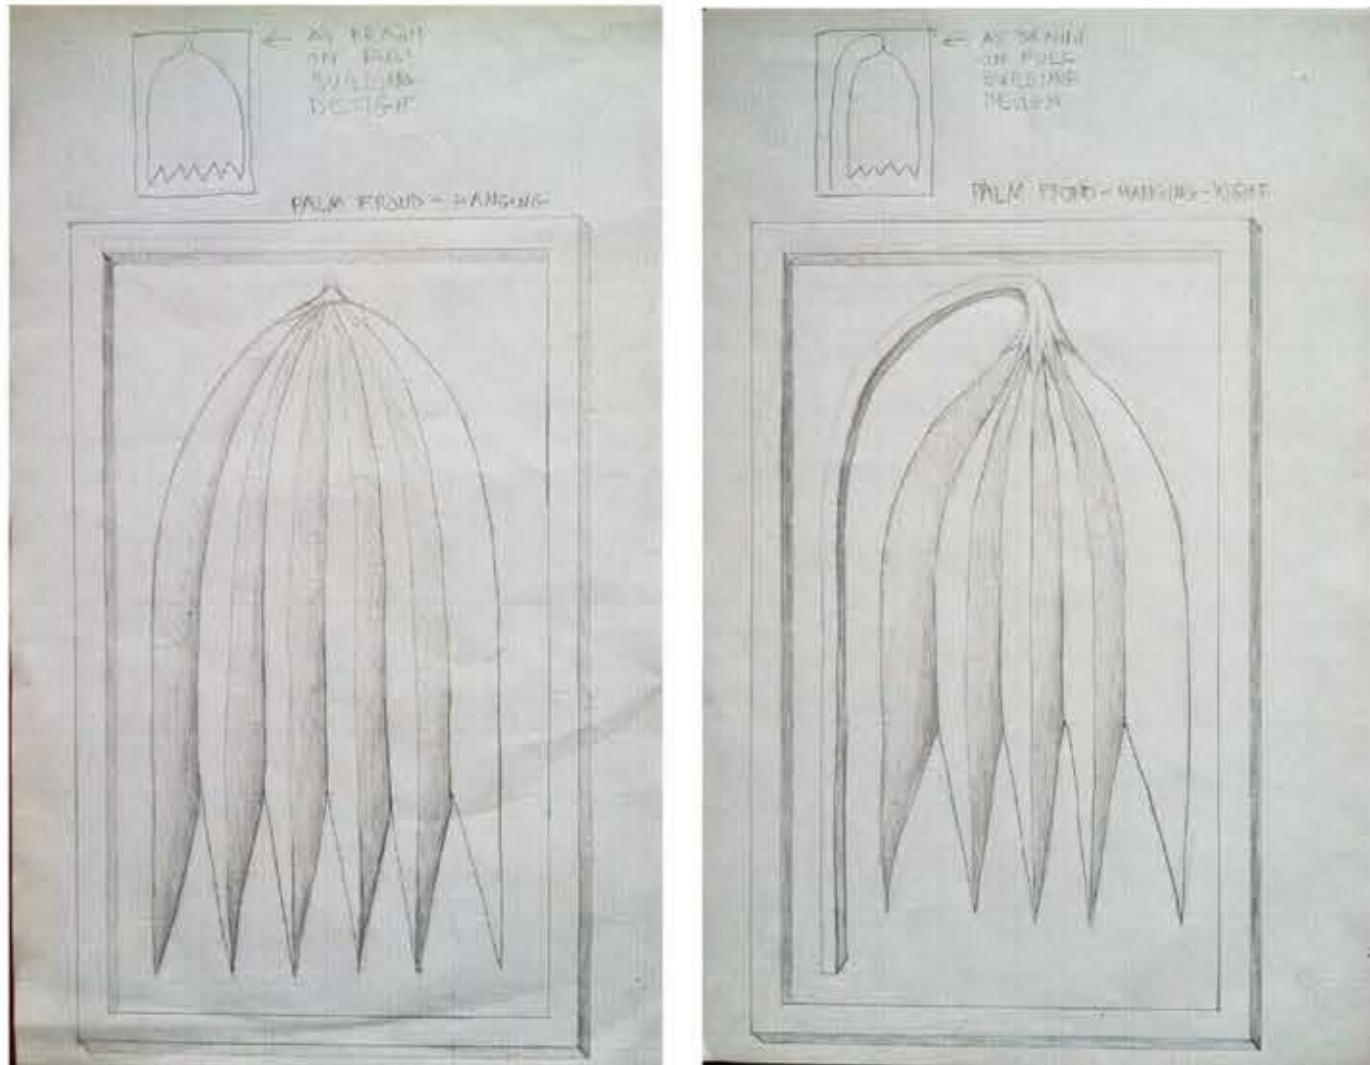

ARTISTIC SKETCHES

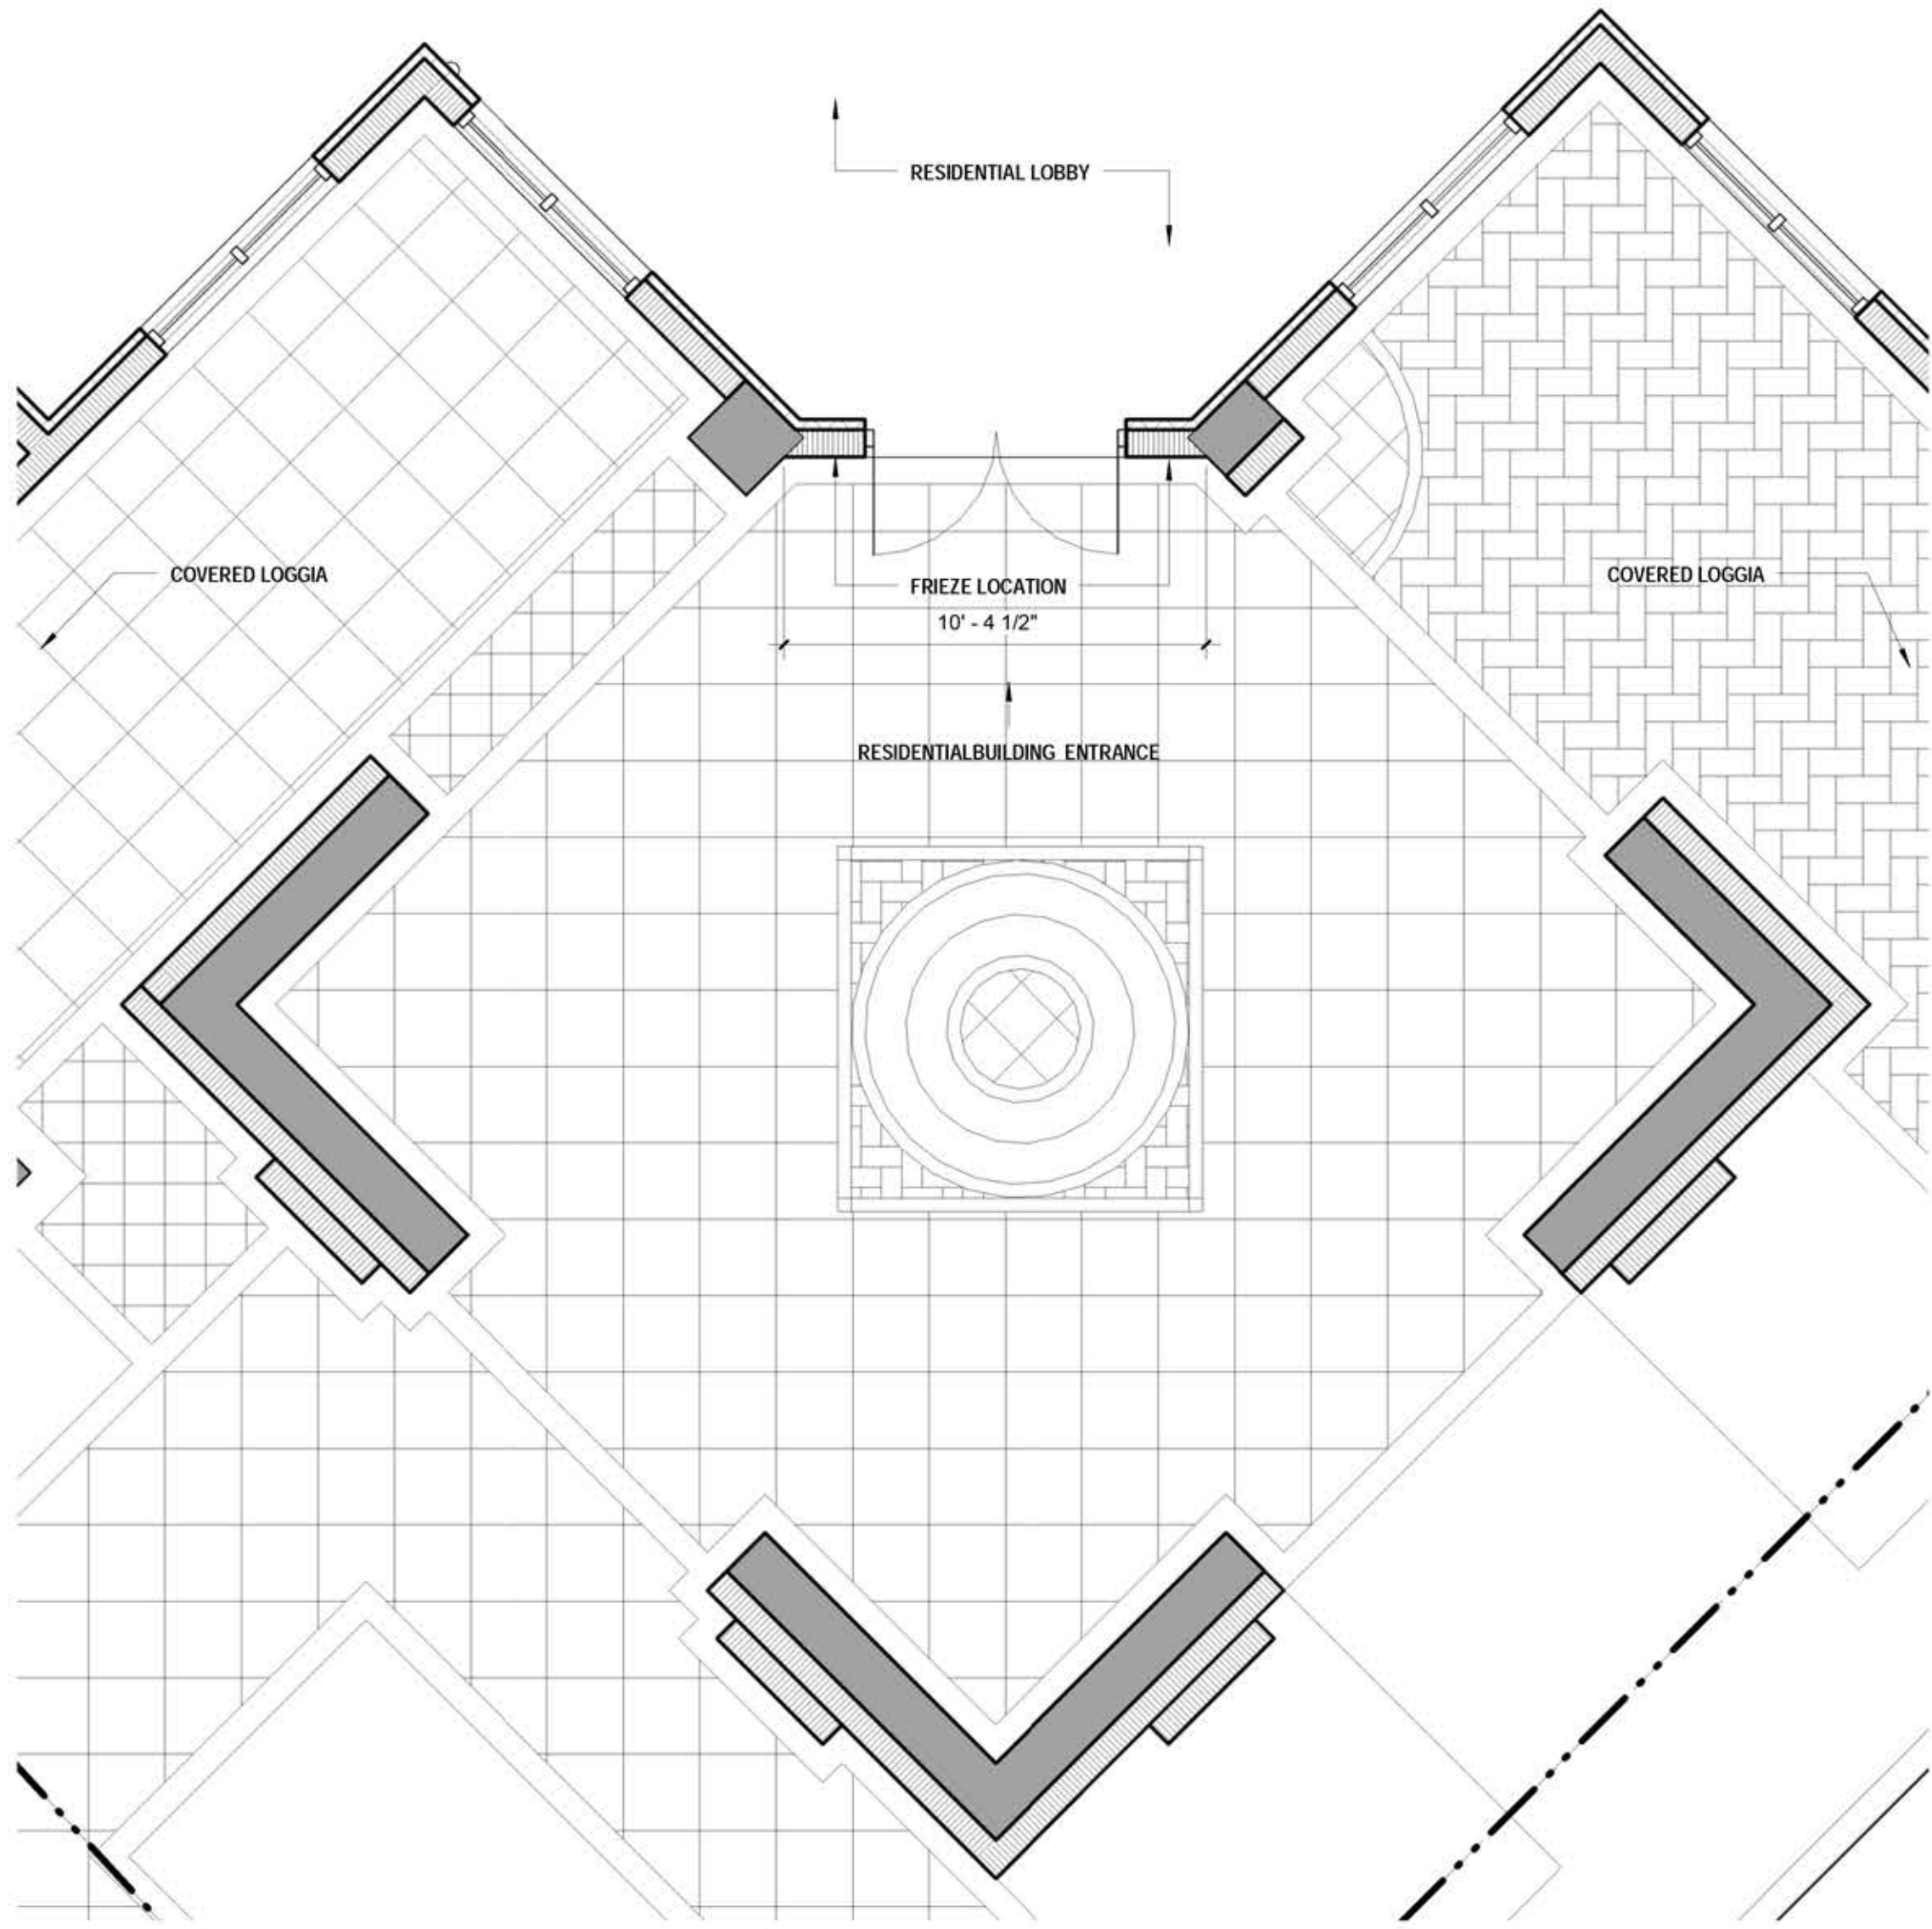

2 RESIDENTIAL ENTRY PLAN
A6.24 SCALE: 1/4" = 1'-0"

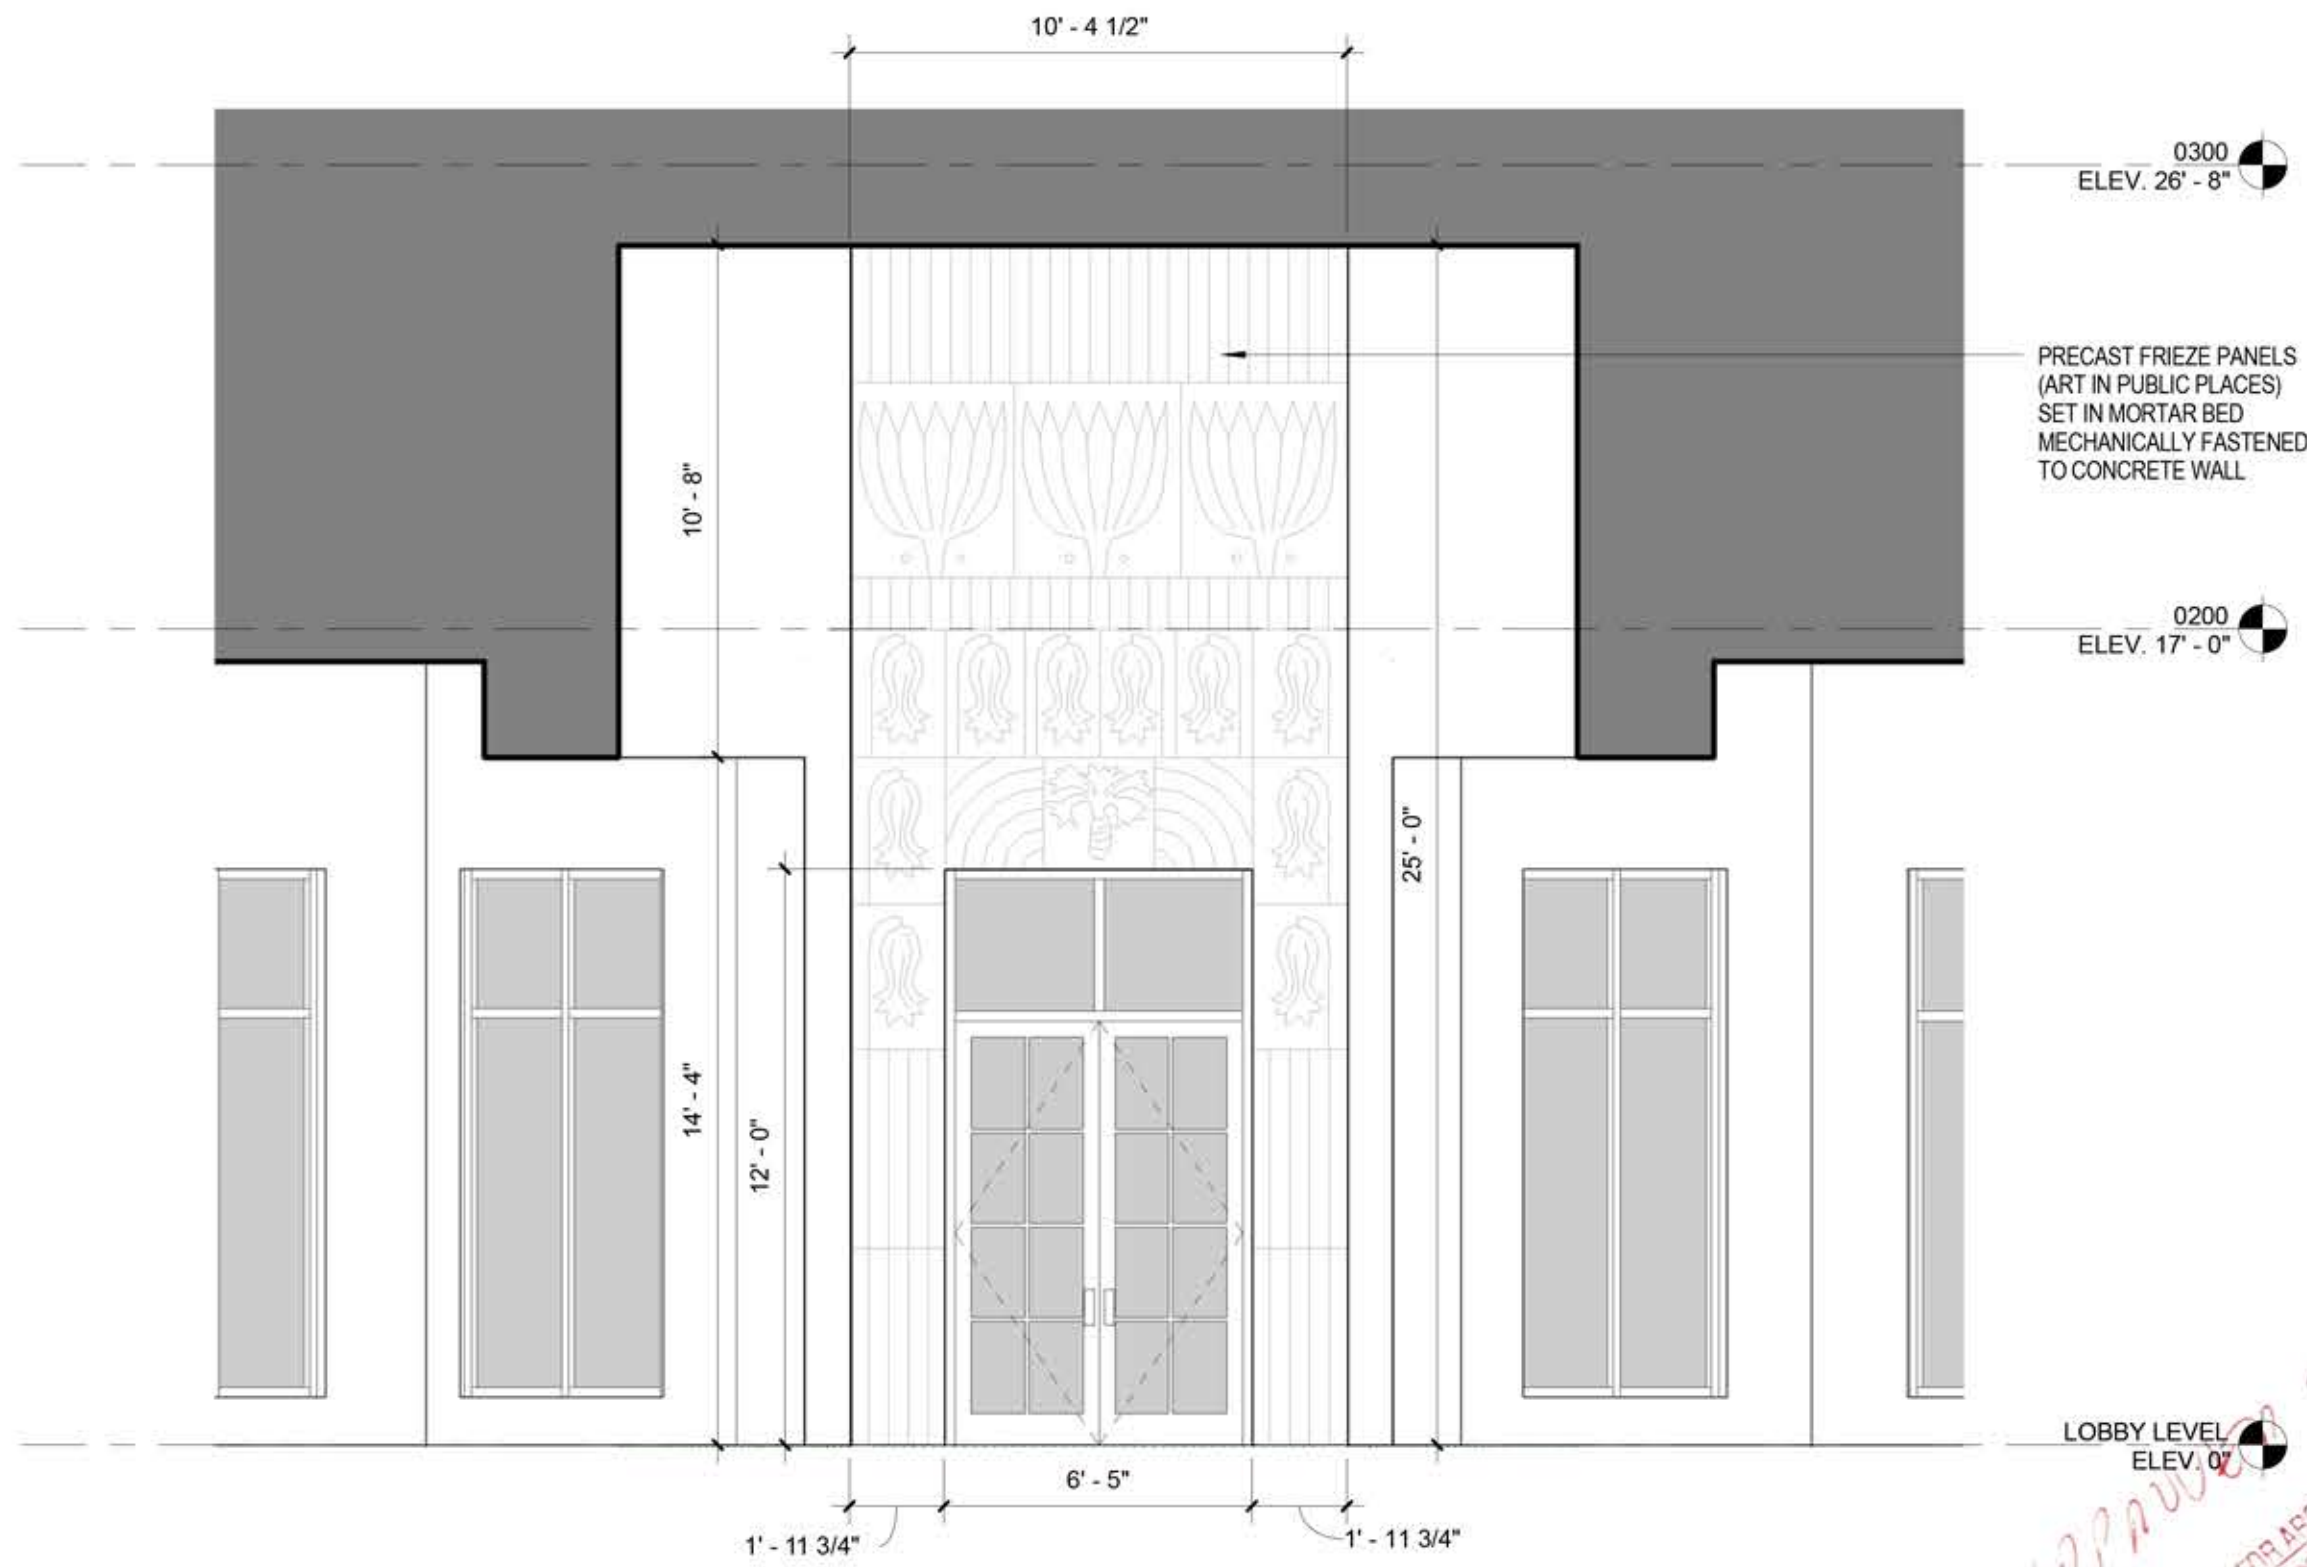

1 RESIDENTIAL ENTRY ELEVATION
A6.24 SCALE: 1/4" = 1'-0"

PERMIT SET 07-25-2014