

DRAWING NOTES

- 1 2 PIECE CLAY BARREL TILE ROOF
- 2 PROJECTING WOOD OUTLOOKERS
- 3 SMOOTH STUCCO FINISH
- 4 EXISTING ROUGH STUCCO FINISH
- 5 THICKENED STUCCO PLINTH
- 6 STONE PLINTH
- 7 REINSTATED CASEMENT WINDOWS TO MATCH ORIGINAL PLANS
- 8 FIXED WINDOWS
- 9 SINGLE HUNG WINDOWS
- 10 VENT DETAIL

DRAWING REVISIONS

THE  
GOLDSTEIN RES  
603 MINORCA AVE  
PROJECT NO: 18-11.14

ELEVATIONS


SCALE: 1 / 4"

A.3.2


DATE: MAY 2020

CALLUM GIBB ARCHITECT P A  
ARCHITECTURE • PLANNING • INTERIORS

353 ALCAZAR AVENUE CORAL GABLES FLORIDA 33134  
TEL: 305-445-7083 A/R: 16751

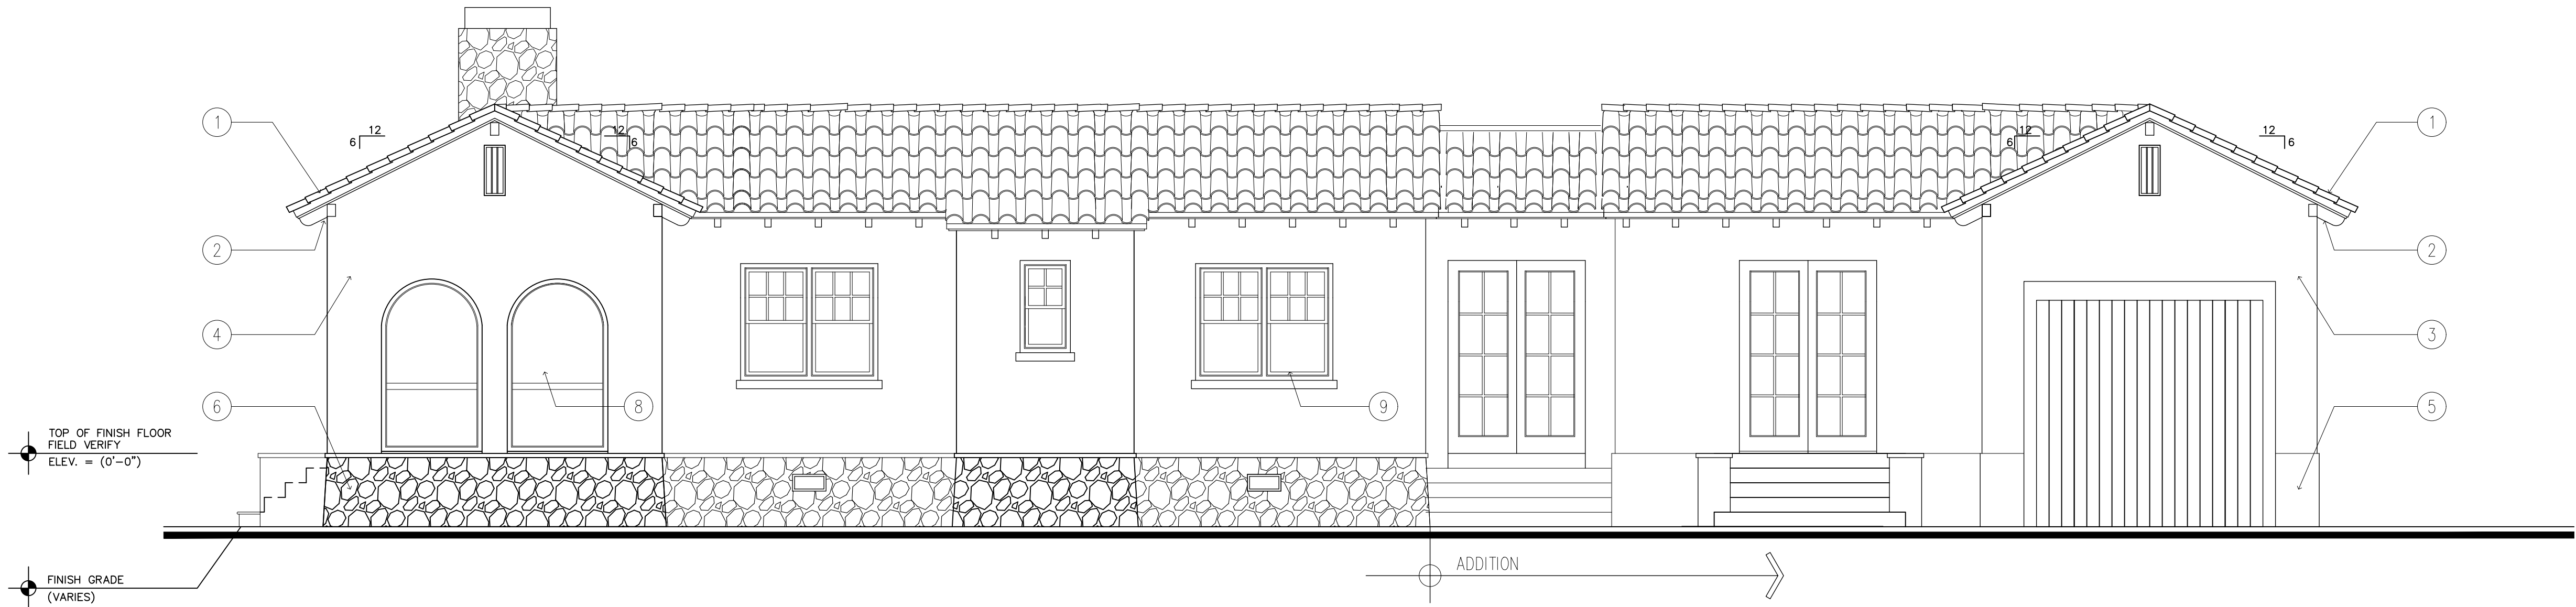

EAST ELEVATION 1/4"

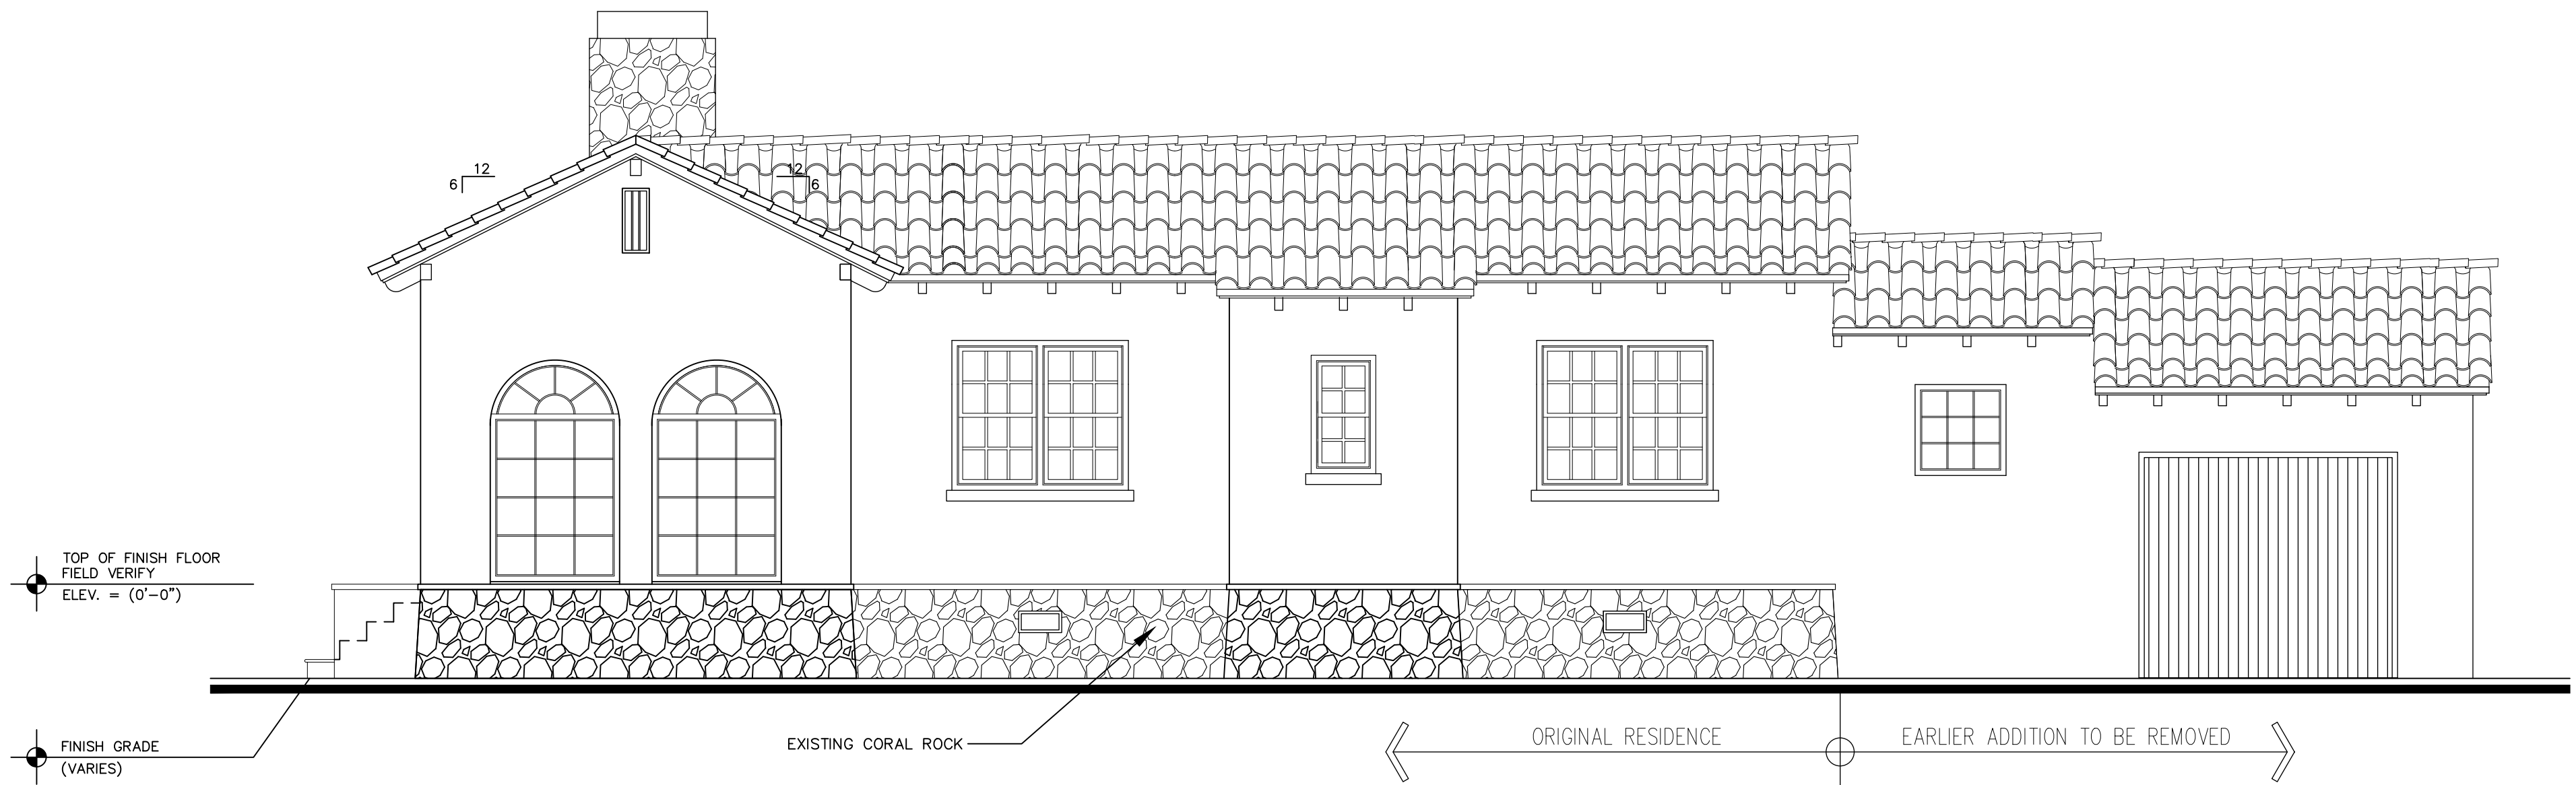

EXISTING EAST ELEVATION 1/4"