

6/7/88

City of Coral Gables
P.O. Drawer 341549
Coral Gables, Fl 33114

Gentlemen:

I, Richard Dunn, legal
owner of the building(s) located at 6410 Leonardo
Coral Gables, Florida hereby grant permission to Alarm Control, Inc.
(Lessee) for the placement of a

Burglar Alarm System on the above-mentioned building. The said Lessee shall
register the alarm system with the City of Coral Gables Finance Department.

Richard M. Dunn
Owner

SAID TO and subscribed before me at
Miami, Florida on this, the
7th day of June 1988.

Robert J. Ramirez
NOTARY PUBLIC

My commission expires:

NOTARY PUBLIC STATE OF FLORIDA
MY COMMISSION EXP SEPT 22, 1988
BONDED THRU GENERAL INS. 5007



815246



Fax: 305-460-3201
www.coralgables.com

CITY OF CORAL GABLES
BUILDING AND ZONING DEPARTMENT

Permit Application

06016352

MCOL # 005059201

WORKING MUST BE COMPLETED BY APPLICANT ACCORDING TO PS 713.35

Date: 1/9/06
Application #: 06016307

Permit Type:	<input checked="" type="checkbox"/>
Building	<input checked="" type="checkbox"/>
Electrical	<input checked="" type="checkbox"/>
Mechanical	<input type="checkbox"/>
Plumbing	<input type="checkbox"/>
Roofing	<input type="checkbox"/>
Misc.	<input type="checkbox"/>
App. <u>DD</u> Date: <u>1/11/06</u>	

Master Permit #: _____
Control #: 06013061

Permit Change:	<input checked="" type="checkbox"/>
Change of Contractor	
Permit Extension	
Permit Renewal	
Permit Revision	
Permit Supplement	

Project Information:	<input checked="" type="checkbox"/>
Commercial:	
Residential:	<input checked="" type="checkbox"/>
Linear Feet:	<input checked="" type="checkbox"/>
Square Feet:	<input checked="" type="checkbox"/>
Value of Work: <u>\$500</u>	<input checked="" type="checkbox"/>

DESCRIPTION OF WORK (PRINT):
EL WORK FOR HEAT PUMP
INSTALLATION

PROPERTY LOCATION:
Address: 6410 LEONARDO
Folio #: 472002151
Lot: _____ Block: _____
Subdivision: _____
Plat book: _____ Page: _____

PROPERTY OWNER:
Name: DEEDY LAWRENCE
Address: 6410 LEONARDO
City/State/Zip: _____
Telephone No.: _____

CONTRACTOR:
Address: SHIVE EI MAINTENANCE
City/State/Zip: 8385 NW 88
License No.: EC0001514 Telephone No.: 1-305-688847

ARCHITECT:
Name: _____
Address: N/A
City/State/Zip: _____ Tel.: _____

ENGINEER:
Name: _____
Address: N/A
City/State/Zip: _____ Tel.: _____

BONDING:
Name: _____
Address: _____
Telephone No.: N/A

MORTGAGE LENDER:
Name: Final OK 06/10/06
Address: _____
Telephone No.: N/A

Application is hereby made to obtain a permit to do work and installations as indicated. I certify that no work has commenced prior to the issuance of a permit and that all work will be performed to meet the standards of all laws regulating the construction in the City of Coral Gables. I understand that a separate permit must be secured for ELECTRICAL, PLUMBING, SIGNS, WELLS, POOLS, BOILERS, TANKS, AIR CONDITIONERS, ROOFING, AWNINGS, ETC. The Historical Resources Department's approval is required prior to the issuance of a demolition permit.
WARNING TO OWNER: Failure to record a notice of commencement may result in you paying twice for improvements to your property. If you intend to obtain financing, consult with your lender or an attorney before recording your notice of commencement.
OWNER'S AFFIDAVIT: I certify that all the foregoing information is accurate and that all work will be done in compliance with all applicable laws regulating construction and zoning.

Signature of Owner LAWRENCE Deedy

Signature of Qualifier He Sabes

The foregoing instrument was acknowledged before me this Jan 2006 day of _____ by David Vaquero _____
(is personally known to me) _____ as identification.
I have produced a _____ as identification.
NOTARY PUBLIC (SEAL) David Vaquero
My Commission DD286687
Expires February 02, 2008

The foregoing instrument was acknowledged before me this Jan 2006 day of _____ by David Vaquero _____
(is personally known to me) _____ as identification.
I have produced a _____ as identification.
NOTARY PUBLIC (SEAL) David Vaquero
My Commission DD286687
Expires February 02, 2008

City of Coral Gables
 Building & Zoning Department
 www.coralgables.com
 Electrical Fee Sheet

* Attention applicant: You are responsible for filling out this application correctly. If you have any questions concerning what category your work falls under. Please see an inspector or processor for your trade. Refunds will not be given in case of error on your part and you will be charged a double fee plus a \$100.00 for doing work without a permit. Minimum fee for electrical permits is \$65.00, unless otherwise noted.

Under penalties of perjury, I declare that to the best of my knowledge, the facts stated in this document are true. I understand that perjury is a felony of the third degree.

x  (Qualifier's) signature

Fee code	Description	Fee Calculation	Units	# of units	Fee
Category 01- General Electric					
E100	Any work not specifically covered in this section shall be charged at a rate of \$10.00 per \$1,000.00 of construction cost.				
E001	Minimum fee	\$65.00 per application		1	
E028	Clear violations inspection, new tenants	\$35.00 per inspection	# of inspections		
E102	Commercial heating equipment	\$1.00 per kW	# of kW		
E012	Compactor	\$20.00 per system	# of systems		
E013	Deep freezer	\$20.00 per system	# of systems		
E043	Demolitions, removal of electrical circuits	\$65.00 per floor	# of floors		
E014	Dishwasher	\$20.00 per system	# of systems		
E015	Dryer	\$20.00 per system	# of systems		
E057	Ductbank	\$1.18 per L.F.	# of L.F.		
E101	Equipment outlets or permanent connection	\$7.00 per outlet/ per connection	# of outlets # of connections		
E016	Fan	\$20.00 per system	# of systems		
E038	Fixture - flourescent tubes	1-10 sockets: \$15.00, 1-10 flourescent tubes: \$15.00, each additional \$1.50	# of flourescent tubes		
E037	Fixture lights	1-10 sockets: \$15.00, 1-10 flourescent tubes: \$15.00, each additional \$1.50	# of sockets		
E039	Fixture - lighting fixtures/heads	1-10 sockets: \$15.00, 1-10 flourescent tubes: \$15.00, each additional \$1.50	# of fixtures/heads		
E040	Flood lights	\$7.00 per light	# of lights		
E070	Fountain	\$45.00 per fountain	# of fountains		
E017	Garbage disposal	\$20.00 per system	# of systems		
E031	Generators	\$1.00 per kW	# of kW		
E018	Heat recovery	\$20.00 per system	# of systems		

Fee code	Description	Fee Calculation	Units	# of units	Fee
E081	Motors	Up to 5 HP: \$20.00, each additional HP or fraction thereof: \$1.50	# of HP		
E019	Oven	\$20.00 per system	# of systems		
E042	Plugmold and strip track lighting	First 10 feet: \$20.00, each 5 feet thereafter: \$3.00	# of feet		
E020	Range/range top	\$20.00 per system	# of systems		
E090	Refrigerator (commercial)	\$30.00 per HP	# of HP		
E021	Refrigerator (domestic)	\$20.00 per unit	# of units		
E033	Retrofit light fixture, per ballast	\$1.50 per ballast	# of ballast		
E008	Rough wiring outlets (light, receptacle, switch)	1-10 outlets: \$25.00, each additional outlet: \$1.50	# of outlets		
E003	Service repair and/or meter change (adding 3rd phase)	\$65.00 per service	# of services		
"Services:" The following fees shall be charged for each service and each sub-feeder (feed rail)					
E006	100 amps and under	\$15.00	# of amps		
	101 amps thru 200 amps	\$20.00	# of amps		
	201 amps thru 400 amps	\$25.00	# of amps		
	401 amps thru 600 amps	\$30.00	# of amps		
	601 amps thru 800 amps	\$35.00	# of amps		
	For each 100 amps over 800 amps	\$10.00	# of amps		
E023	Space heater	\$20.00 per system	# of systems		
E035	Special purpose outlets, commercial: popcorn, doughnut, drink machines, coin-music machines, toasters, coffee urns, espresso machines, deep fryers, telephone booths, refrigerator display, microwave, booster heaters, etc.	\$30.00 per outlet	# of outlets		
E080	Strip heaters	\$1.00 per kW	# of kW		
E065	Subfeeds	Look for amp fees under "services"	# of amps		
E007	Switchboards	Look for amp fees under "services"	# of amps		
E024	Time clock	\$20.00 per system	# of systems		
E103	Transformers	\$1.00 per kW	# of kW		
E032	Transformers for x-rays	\$50.00 per system	# of systems		
E025	Washing machine	\$20.00 per system	# of systems		
E026	Water heater-boiler (electrical)	\$20.00 per system	# of systems		
E034	Welding machine outlets	Up to 25 amps: \$15.00, each additional 250 amps or fraction thereof: \$5.00	# of amps		
Category 02 - Burglar Security Systems (Alarm Affidavit Required)					
E009	Control panel	\$50.00 per panel	# of panels		
E075	Device	\$1.50 per device	# of devices		

Fee code	Description	Fee Calculation	Units	# of units	Fee
Category 04 - Fire Alarm					
E046	Control panel	\$50.00 per panel	# of panels		
E076	Device	\$1.50 per device	# of devices		
E010	Fire alarm and/or fire pump test	\$50.00 per hour	# of hours		
E054	Fire pump	\$65.00 per pump	# of pumps		
Category 06 - Master T.V. Antenna					
E060	Control panel	\$50.00 per panel	# of panels		
E079	Device	\$1.50 per device	# of devices		
Category 07 - Sound & Intercom					
E058	Control panel	\$50.00 per panel	# of panels		
E077	Device	\$1.50 per device	# of devices		
Category 08 - Utility Electrical					
E062	FPL load management unit	\$20.00 per system	# of systems		
Category 14 - Temporary Service for Construction (Must list master Building permit #)					
E002	Temporary service, construction	\$65.00 (plus fee listed under "services" for 101 amps and over)	# of amps		
Category 22 - Trailer Service (Must list master permit #)					
E064	Temporary trailer (construction)	\$120.00 per trailer	# of trailers		
E063	Temporary trailer (sales office)	\$160.00 per trailer	# of trailers		
Category 23 - Swimming Pools					
E105	Commercial spas and hot tubs	Commercial: \$75.00	# of spas/hot tubs		
E055	Residential spas and hot tubs	Residential: \$45.00	# of spas/hot tubs		
E045	Commercial pool	\$75.00 per pool	# of pools		
E044	Residential pool	\$45.00 per pool	# of pools		
Category 26 - Temp Service Test (good for 30 days) (affidavit required at site)					
E004	Temporary for testing, for a period of 30 days	\$65.00 per test	# of tests		
Category 27 - Interior Sign Architectural Feature					
E036	Signs - exterior	Up to 2 on same location: \$65.00, three or more: \$75.00	# of signs		
E104	Signs - interior	Up to 2 on same location: \$45.00, three or more: \$75.00	# of signs		
Category 28 - Lighting Pole (Parking lot lighting from poles)					
E068	Light post	\$7.00 per post	# of posts		
E041	Parking lot lights	\$8.00 per light	# of lights		
Category 31 - Air Conditioner					
E011	Air conditioners - window and through-wall units	\$20.00 per system	# of systems		
E027	Air conditioners - central	\$7.00 per ton	# of tons		
E073	Chiller	\$7.00 per ton	# of tons		
Category 33 - Central Vacuum					
E053	Central Vacuum	\$65.00 per system	# of systems		
HEAT pump hook up.					1

Fee code	Description	Fee Calculation	Units	# of units	Fee
Category 35 - Telephone & Communication					
E051	Control panel	\$50.00 per panel	# of panels		
E078	Device	\$1.50 per device	# of devices		

Sub-total permit fee (add all fees) (min. \$65.00) \$ _____

Application fee \$17.00 (non-refundable) \$ _____

Code compliance fee of \$0.60 per \$1,000.00 of estimated cost of work (not charged on linked permits)
(non-refundable) \$ _____

Document preservation fee \$1.00 per page or document submitted (non-refundable) \$ _____

I.T. surcharge fee 5% (non-refundable) \$ _____

IMPORTANT TELEPHONE NUMBERS

B & Z RECEPTIONIST 305-460-5235

MISCELLANEOUS INFO 305-460-5265

OWNER/BUILDER INFO 305-569-1803

PLAN STATUS 305-460-5246

PERMIT COUNTER 305-460-5249 OR 5260
305-460-5261 (FAX)

INSPECTION REQUEST 305-460-5245
305-569-1827 (FAX)

CODE ENFORCEMENT 305-460-5226
305-460-5348 (FAX)

MICROFILM 305-460-5262

OFFICIALS

BUILDING OFFICIAL 305-460-5242

ELECTRICAL 305-460-5255

FIRE 305-460-5563

MECHANICAL 305-460-5243

PLUMBING 305-460-5258

ZONING INFO 305-569-1805

305-460-5253 OR 5254

FEE INQUIRY WWW.MUNICODE.COM



Applied Digital Programming Technologies, Inc.


A Full Document Management Company

14355 SW 142nd Street Miami, Fl.33186

Tel. (305) 254-7658 Fax (305) 254-5523

Web www.adpt.net e-mail adpt@bellsouth.net

Starting Set of Images For ICN

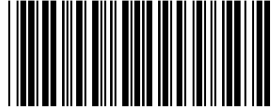

354987


Application No. Permit No.

Address



0

6410 LEONARDO ST.

QC By : Operator No. 12

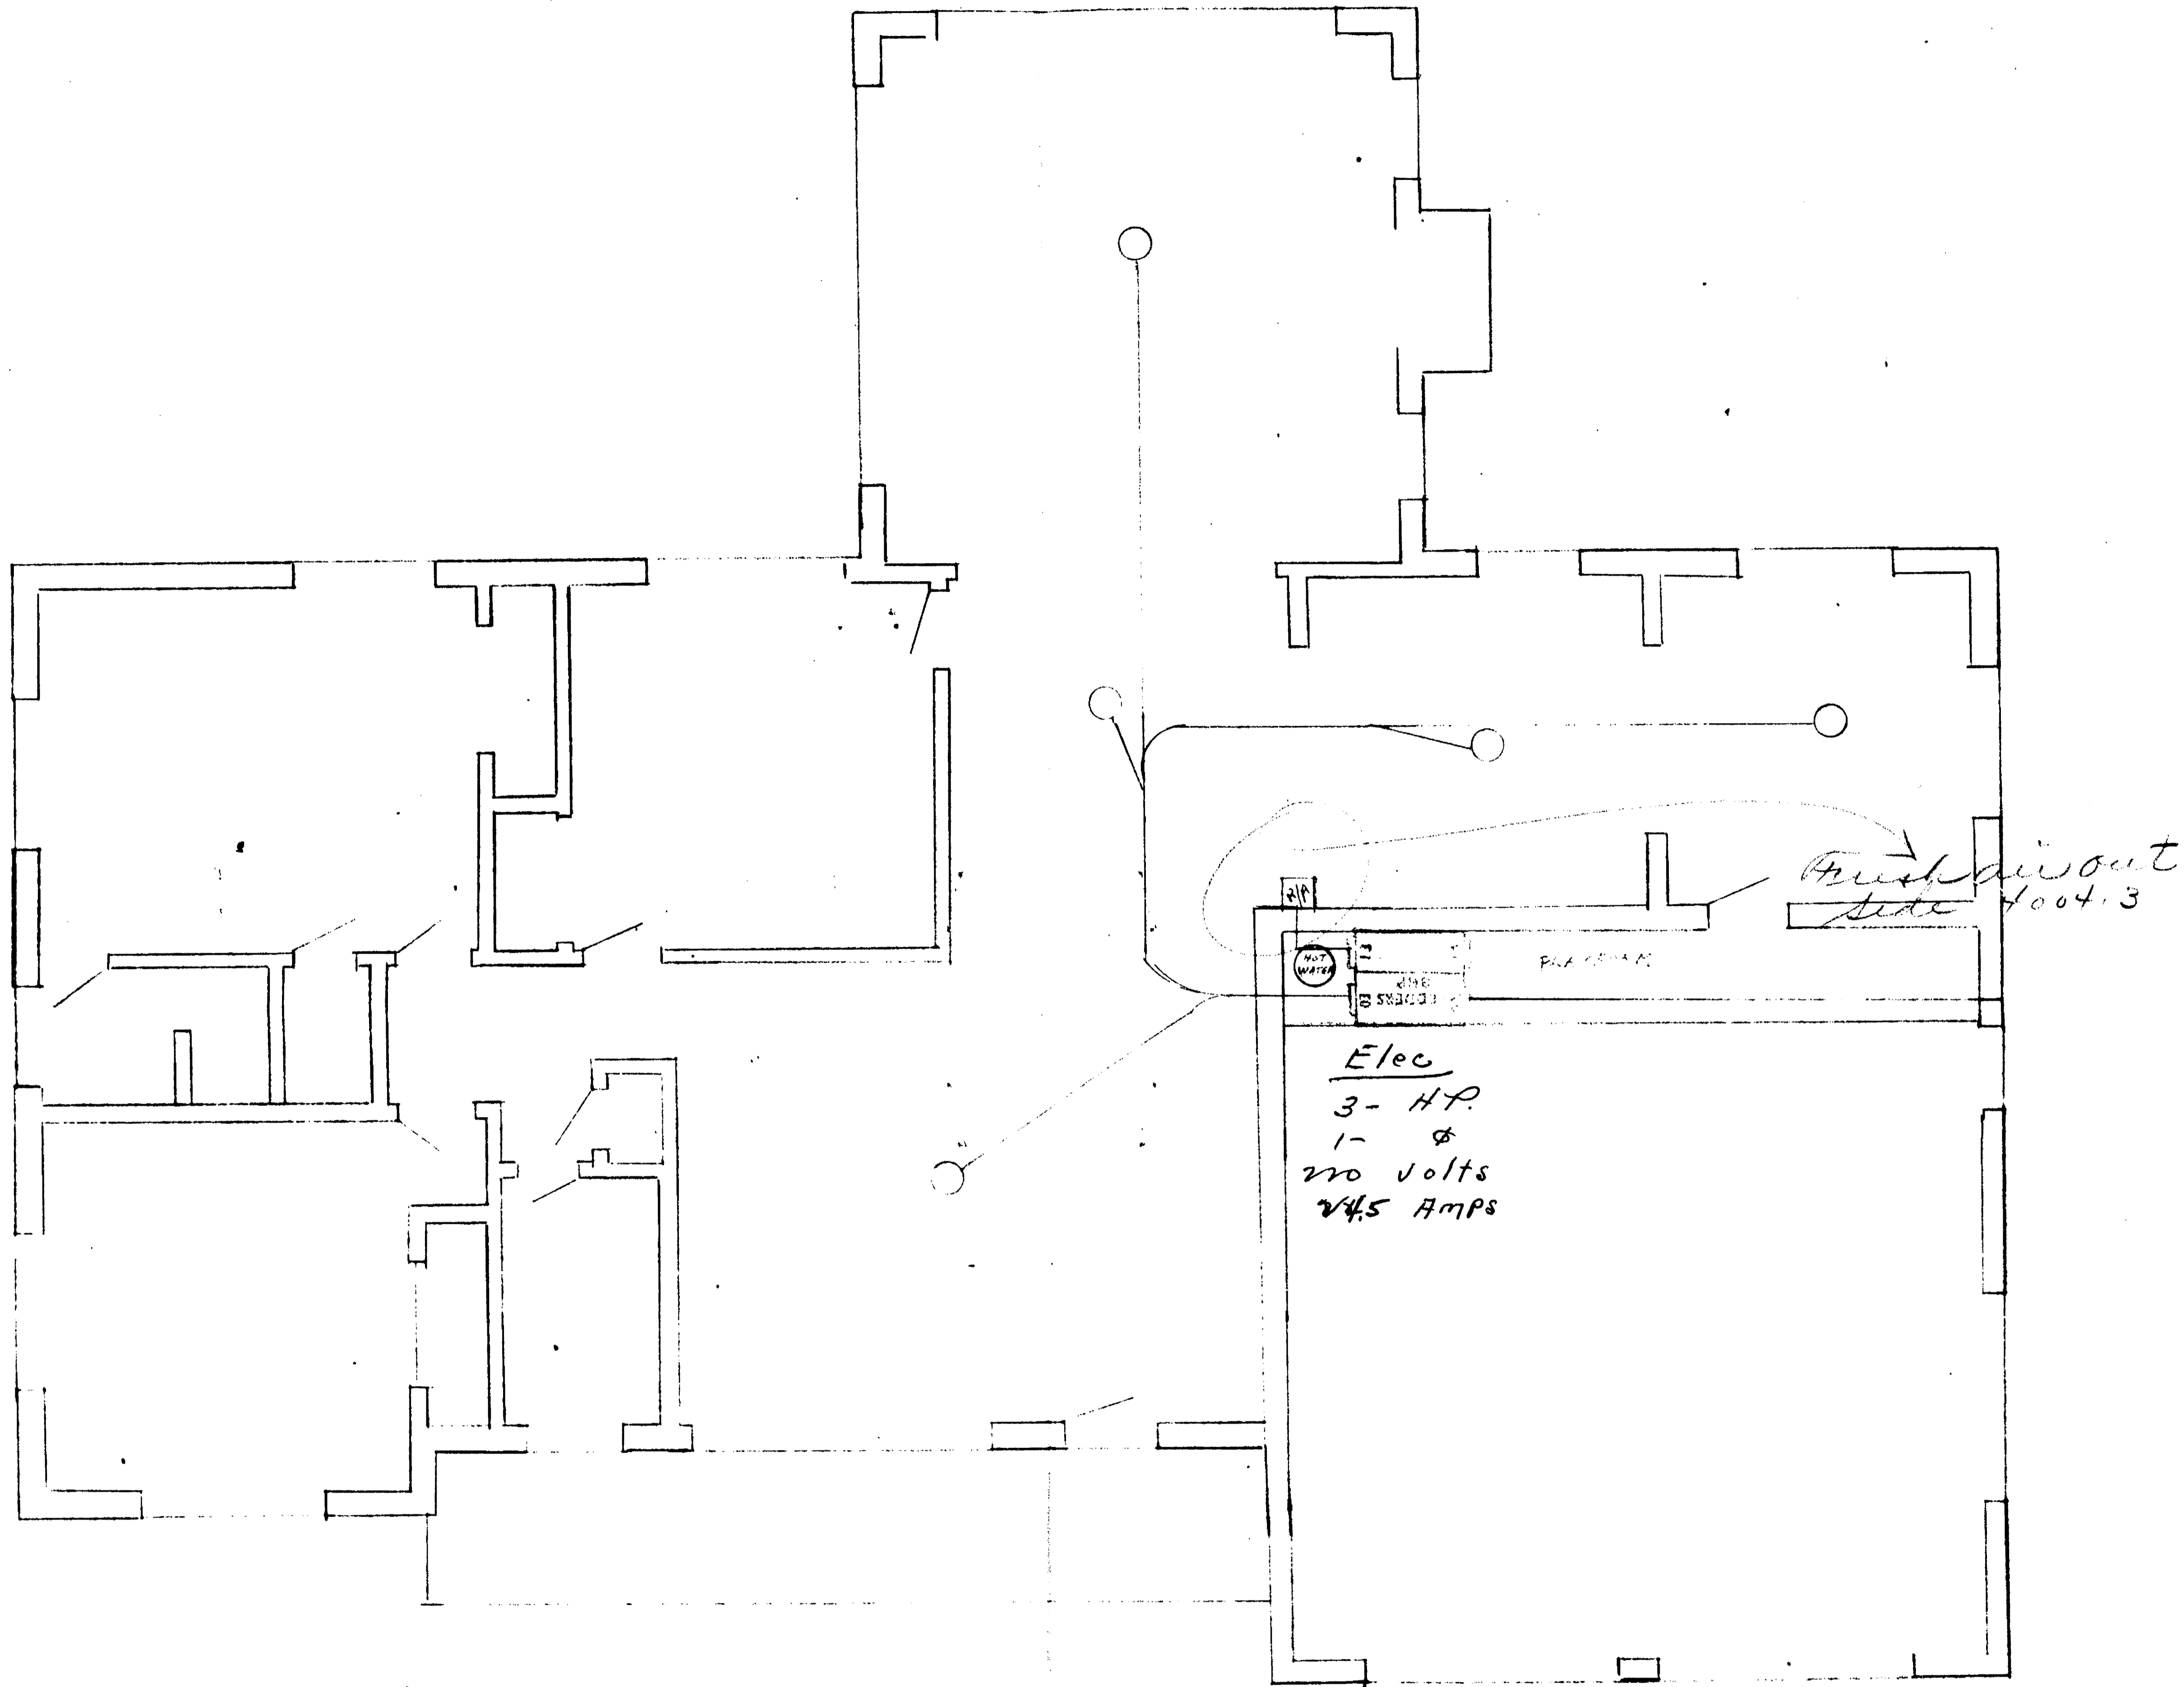

CHARLES LEUBNER 3RD.
 1/4" = 1'

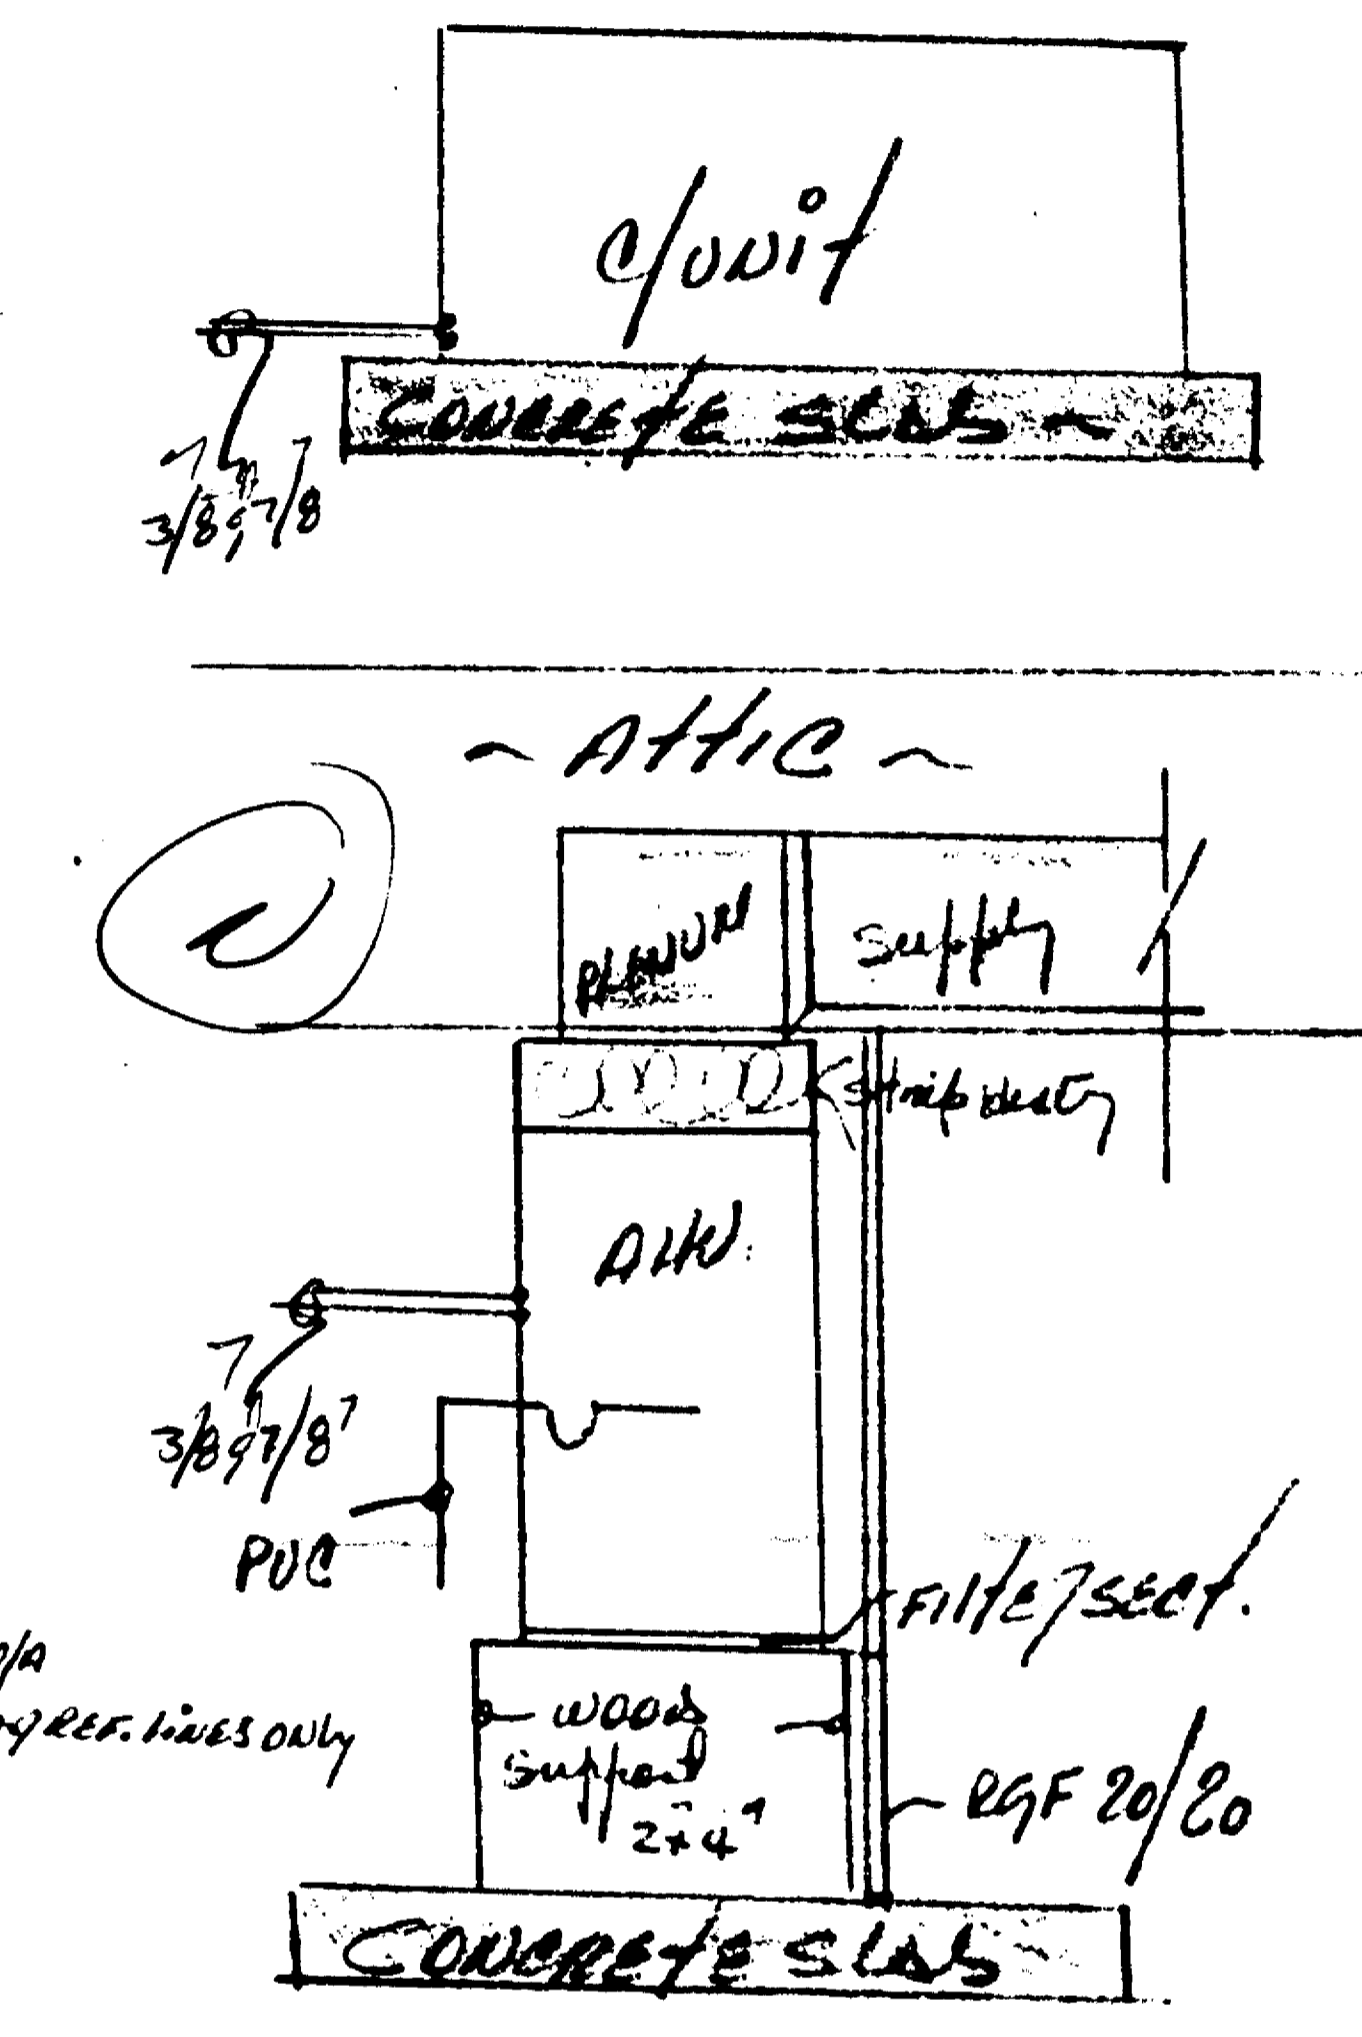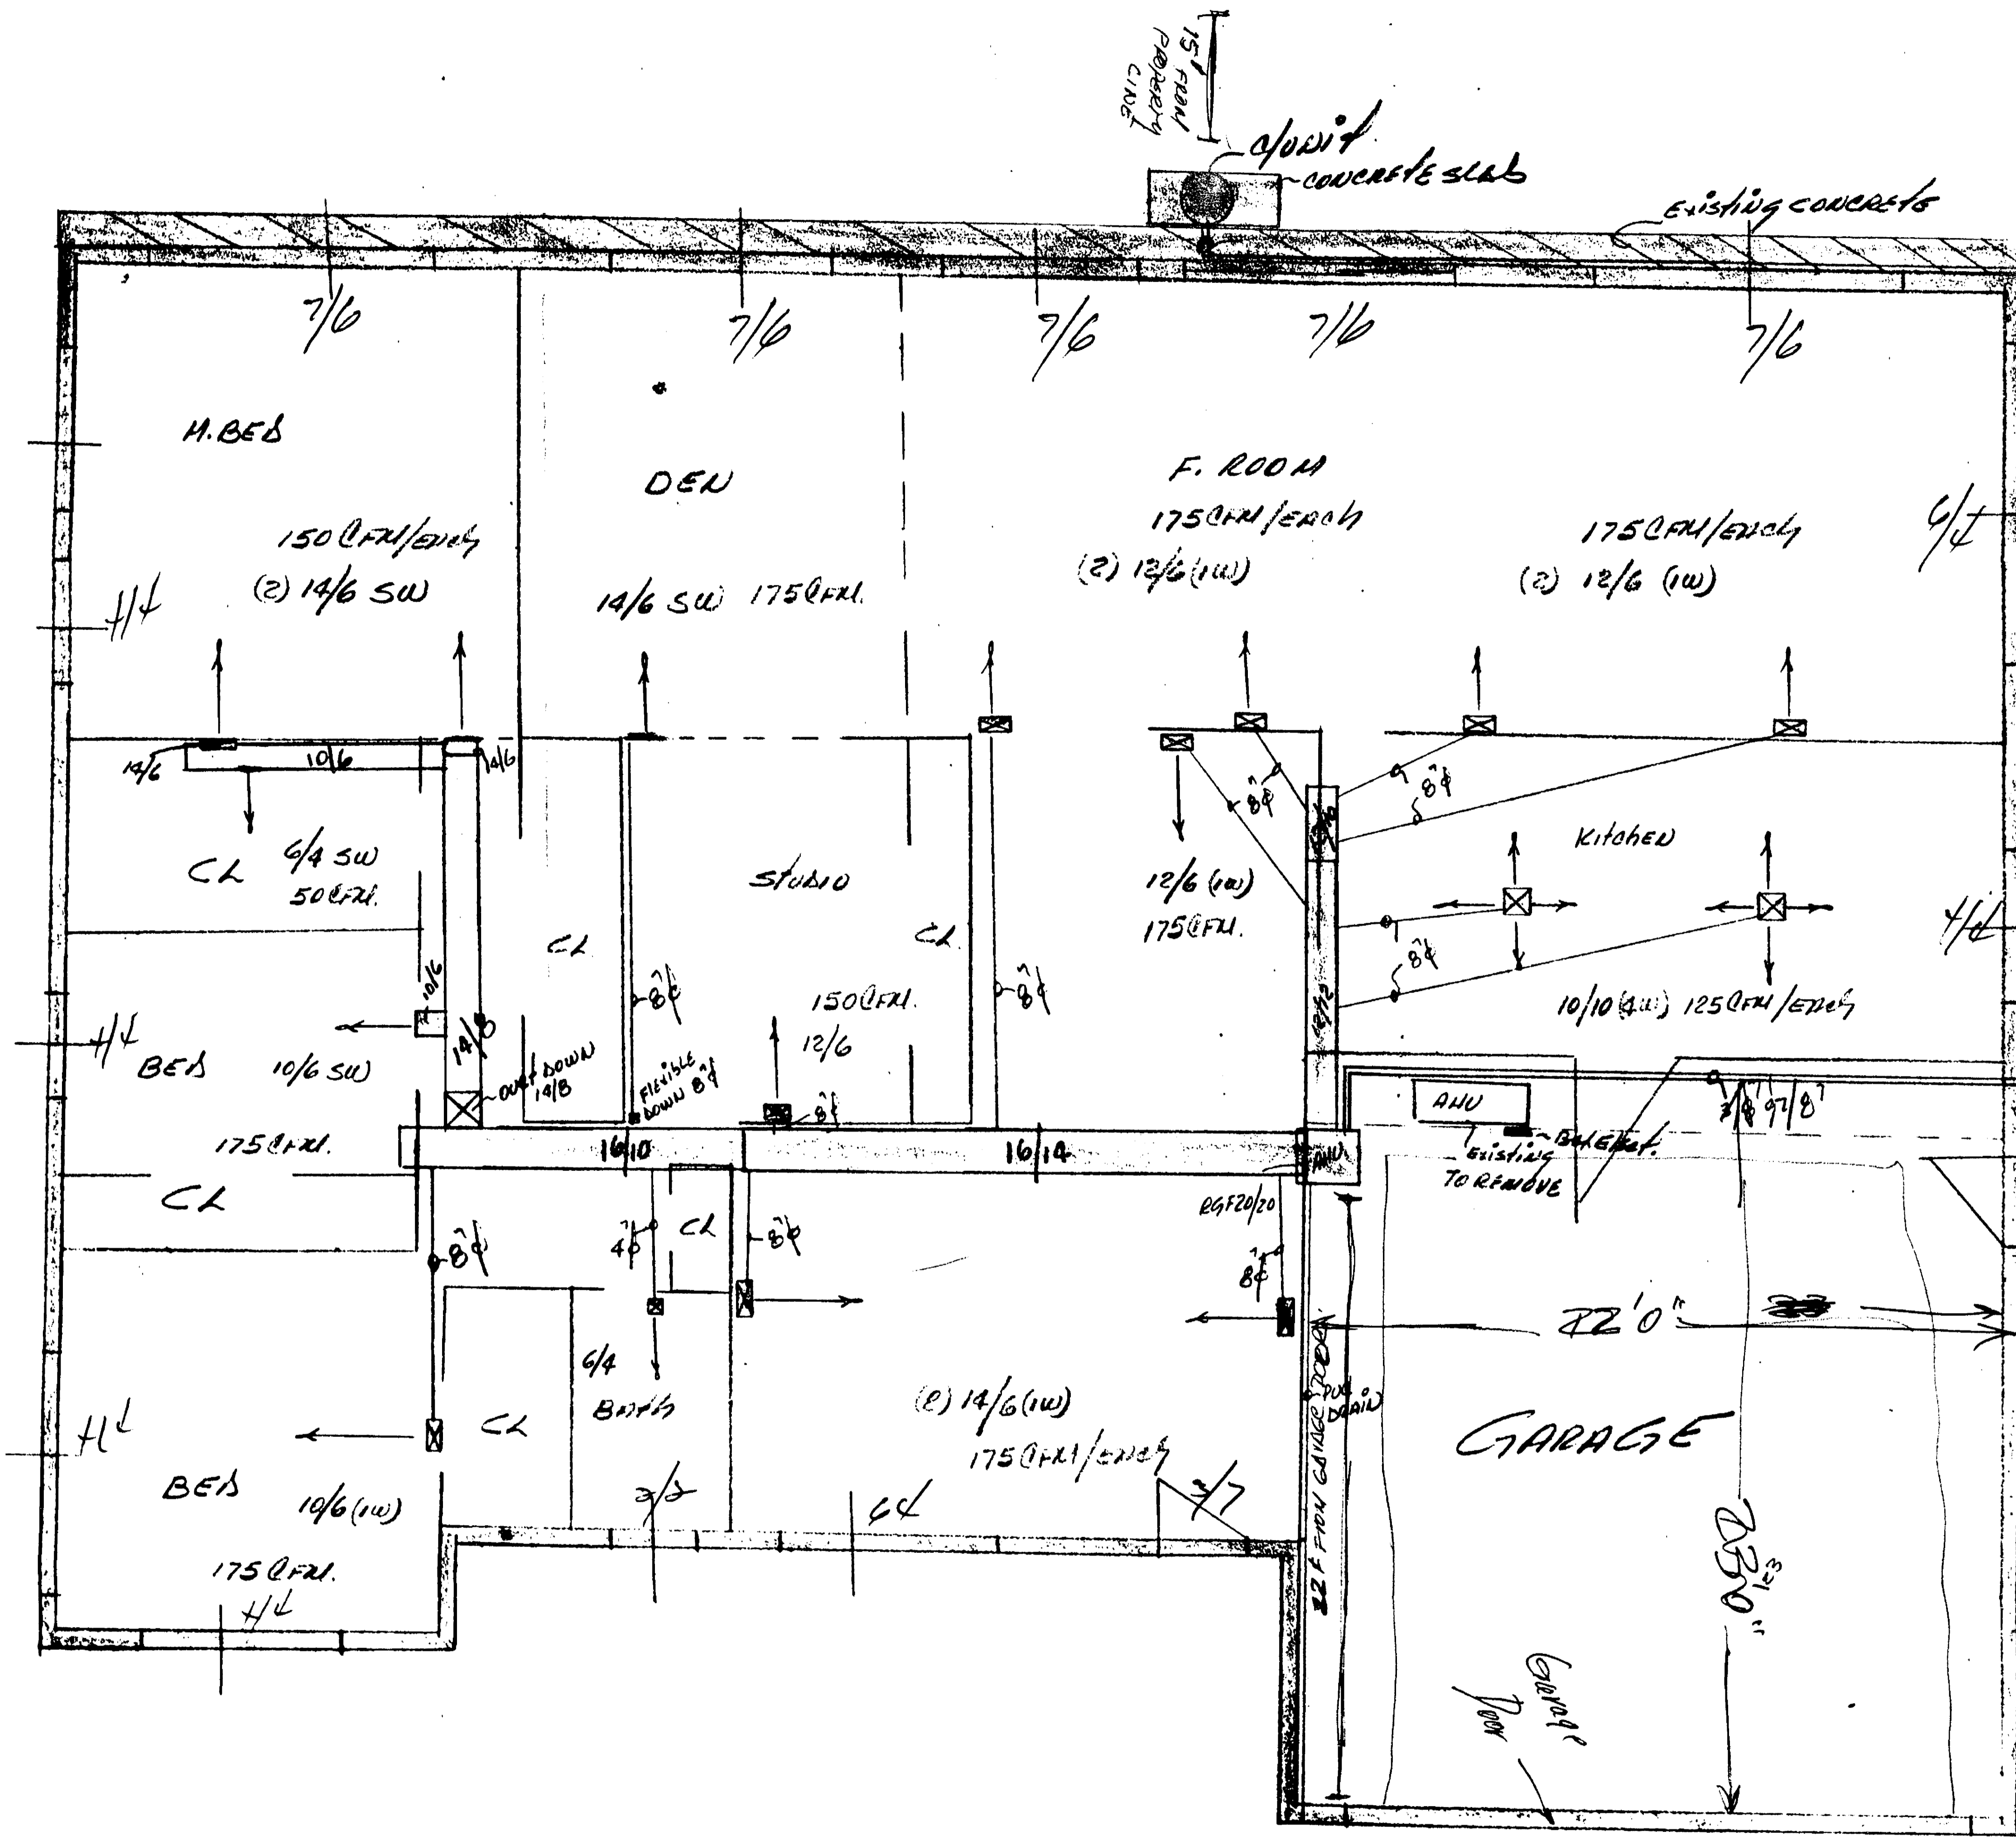

- A/C SCHEDULE -

MANUFACTURE	TRINITROL
C/UNIT	C60-1
AHU	A60-10
HEATER	10KW
SEER	9.0
VOLTAGE	208/1/60

6410 LEONARDO ST

PHONE 666-1911 442-2683

SCALE 1/4"	APPROVED BY	DRAWN BY
DATE		REVISED
Solo Air Conditioning Co.		
8427 NW 61st Miami	DRAWING NUMBER 2713	

0410 LCOM RRD 3F

MECHANICAL UNITS
WRITE IN REQUIRED SET
WORK AREA

APPROVED
[Signature]
Electrical Inspector

Building Inspector
[Signature]
Inspector