


# GRANADA GOLF COURSE PRO SHOP GOOGLE SATELLITE VIEW



# GRANADA GOLF COURSE PRO SHOP



EXISTING  
SITE  
PLAN

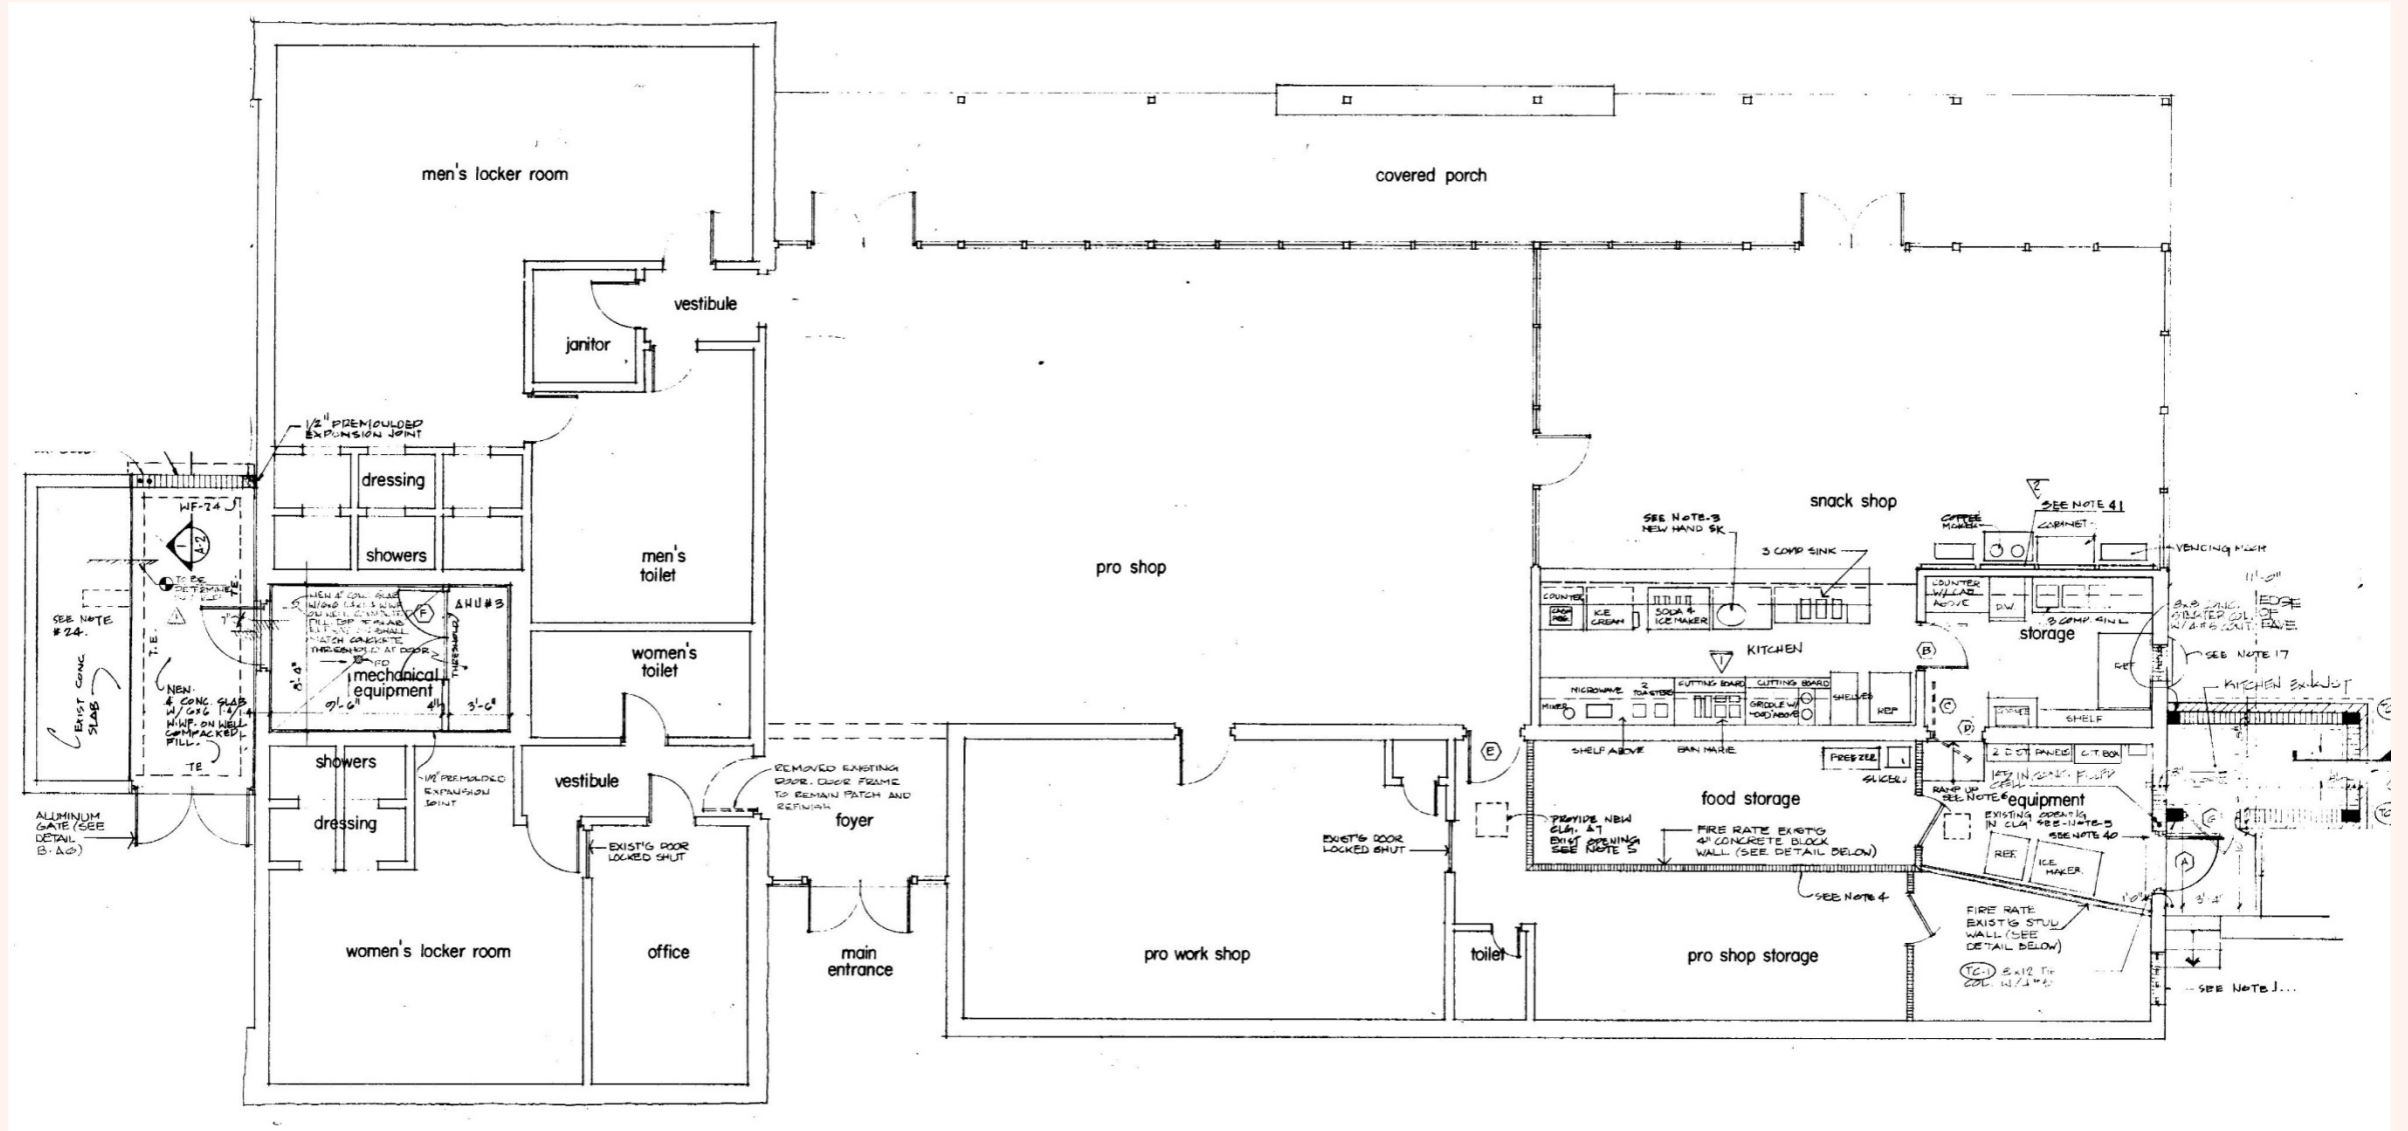

# GRANADA GOLF COURSE PRO SHOP

P  
R  
O  
P  
O  
S  
E  
D  
  
S  
C  
H  
E  
M  
A  
T  
I  
C



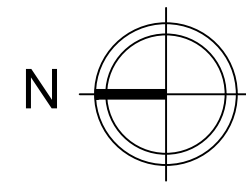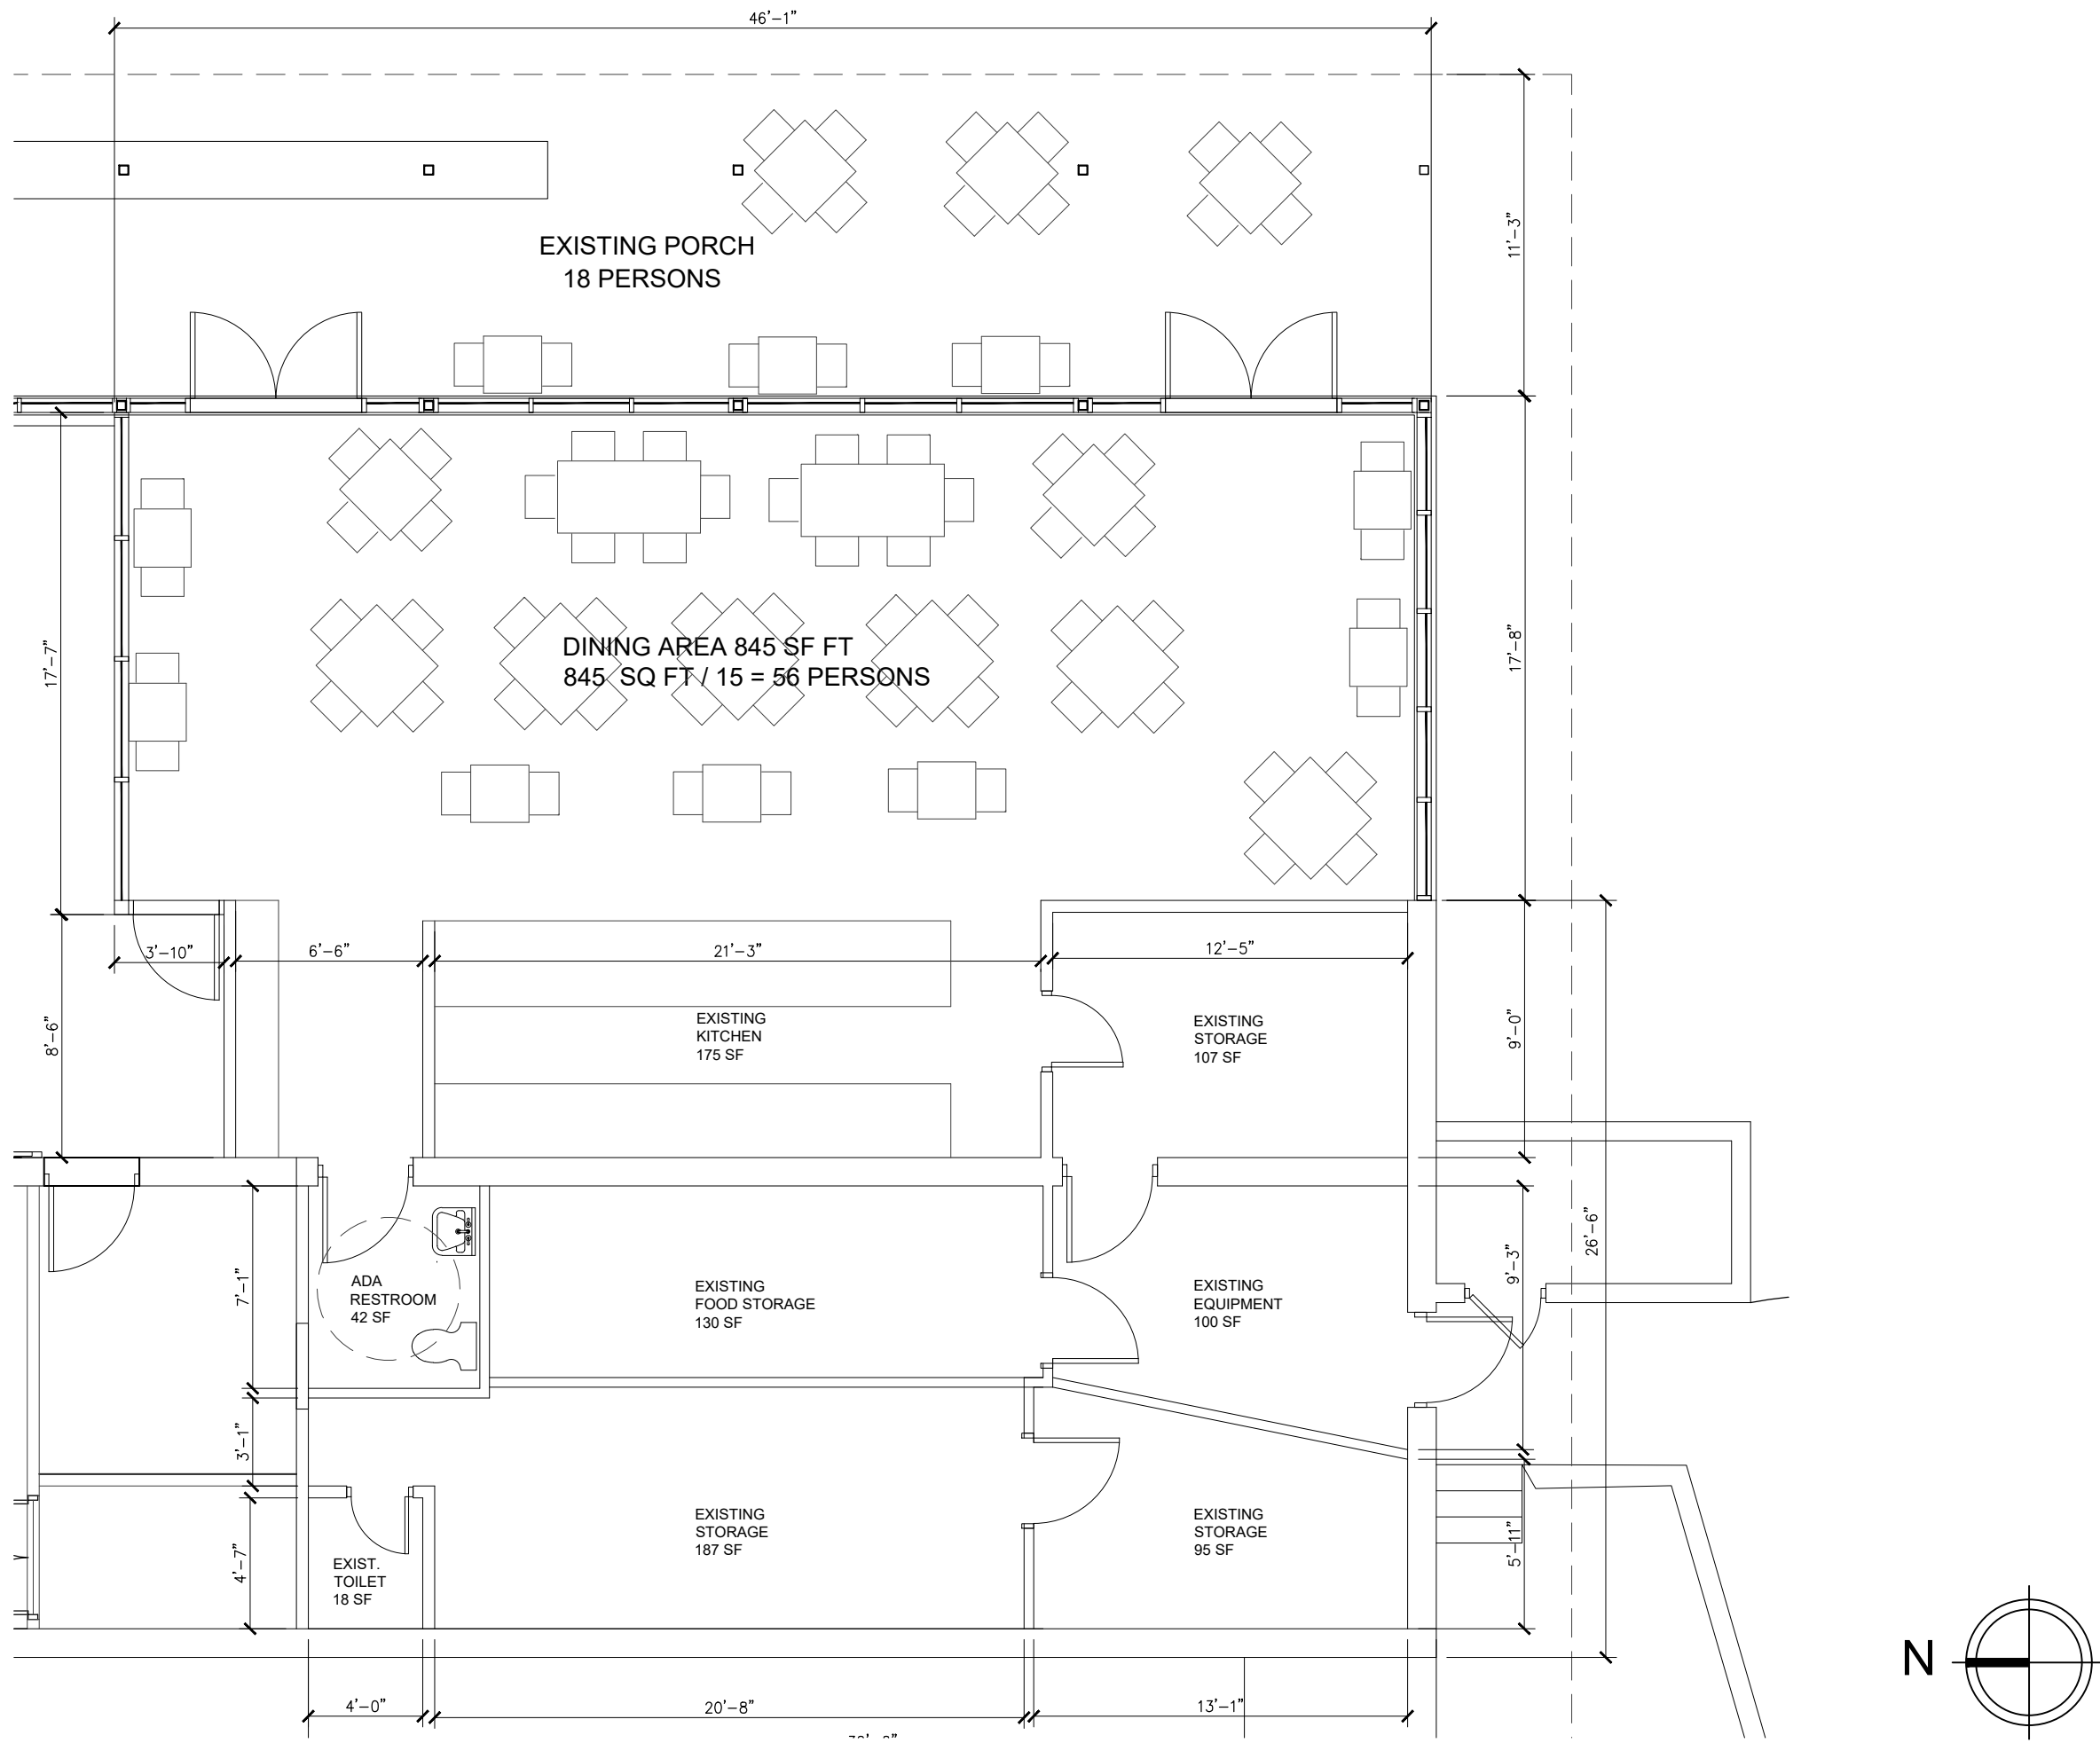

RESTAURANT FLOOR PLAN