

ANDALUSIA AVENUE

C.G.N.D.

C.N.

N.D.

C.C.

COLUMBUS BOULEVARD

CORDOVA BOULEVARD

F.N.D.

N.D.

C.C.

N.D.

C.C.

VALENCIA AVENUE

FLAG POLE

11.5

STORAGE

48.4

OFFICE

WOMEN'S LOCKER

32.8

WOMEN'S LOCKER

36.8

UTILITY ROOM

ASPHALTED PARKING

F.P. 1-1/2"

SALVADORE PARK - EXISTING

SCALE: 1" = 40'-0"





ANDALUSIA AVENUE

C.G.N.D.

C.N.

N.D.

C.G.

COLUMBUS BOULEVARD

CORDOVA BOULEVARD

F.N.D.

N.D.

C.C.

N.D.

C.C.

FLAG POLE

11.5

STORAGE

48.4

OFFICE

WOMEN'S LOCKER

32.8

LOCKER

36.8

MEN'S LOCKER

UTILITY ROOM

2.8

2.8

PROPOSED PARALLEL PARKING

PROPOSED DOG RUN


ASPHALTED PARKING

VALENCIA AVENUE

SALVADORE PARK - PROPOSED ELEMENTS

SCALE: 1" = 40'-0"



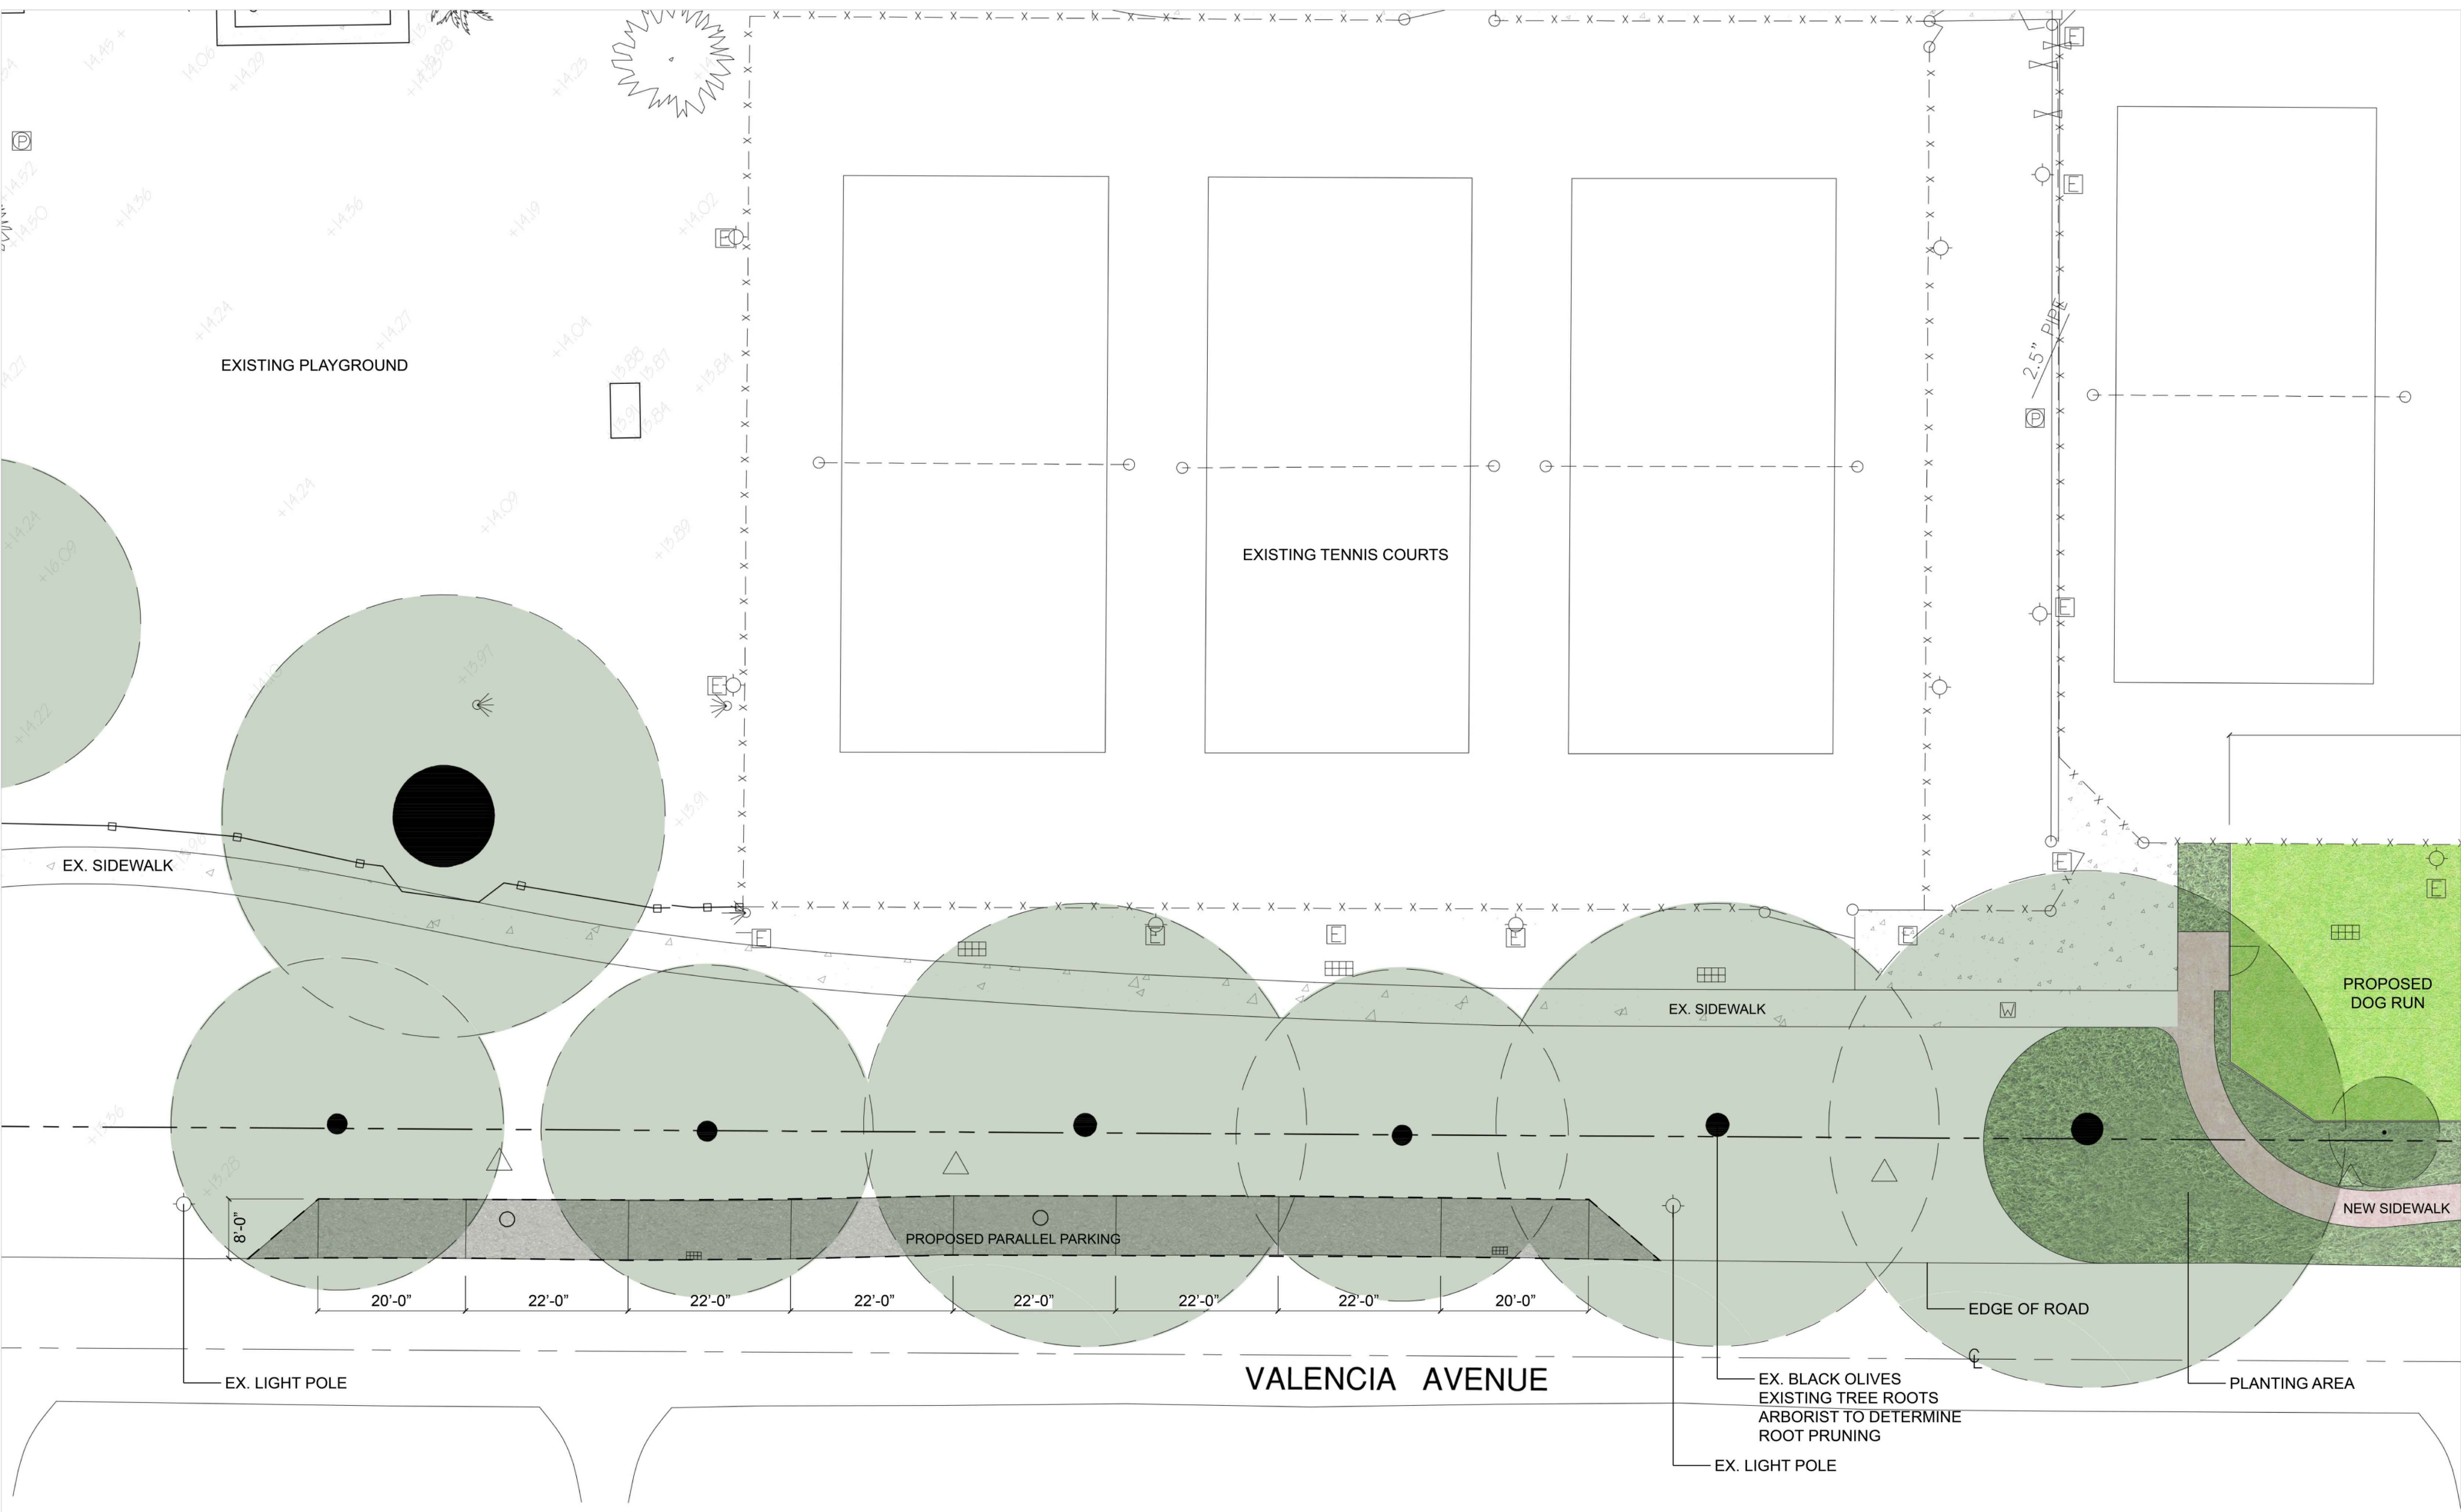

**SALVADORE PARK - PARALLEL PARKING - ENLARGEMENT**

SCALE: 1" = 20'-0"



