


PROPOSED SIDE ELEVATION
SCALE: 1/4" = 1'-0"

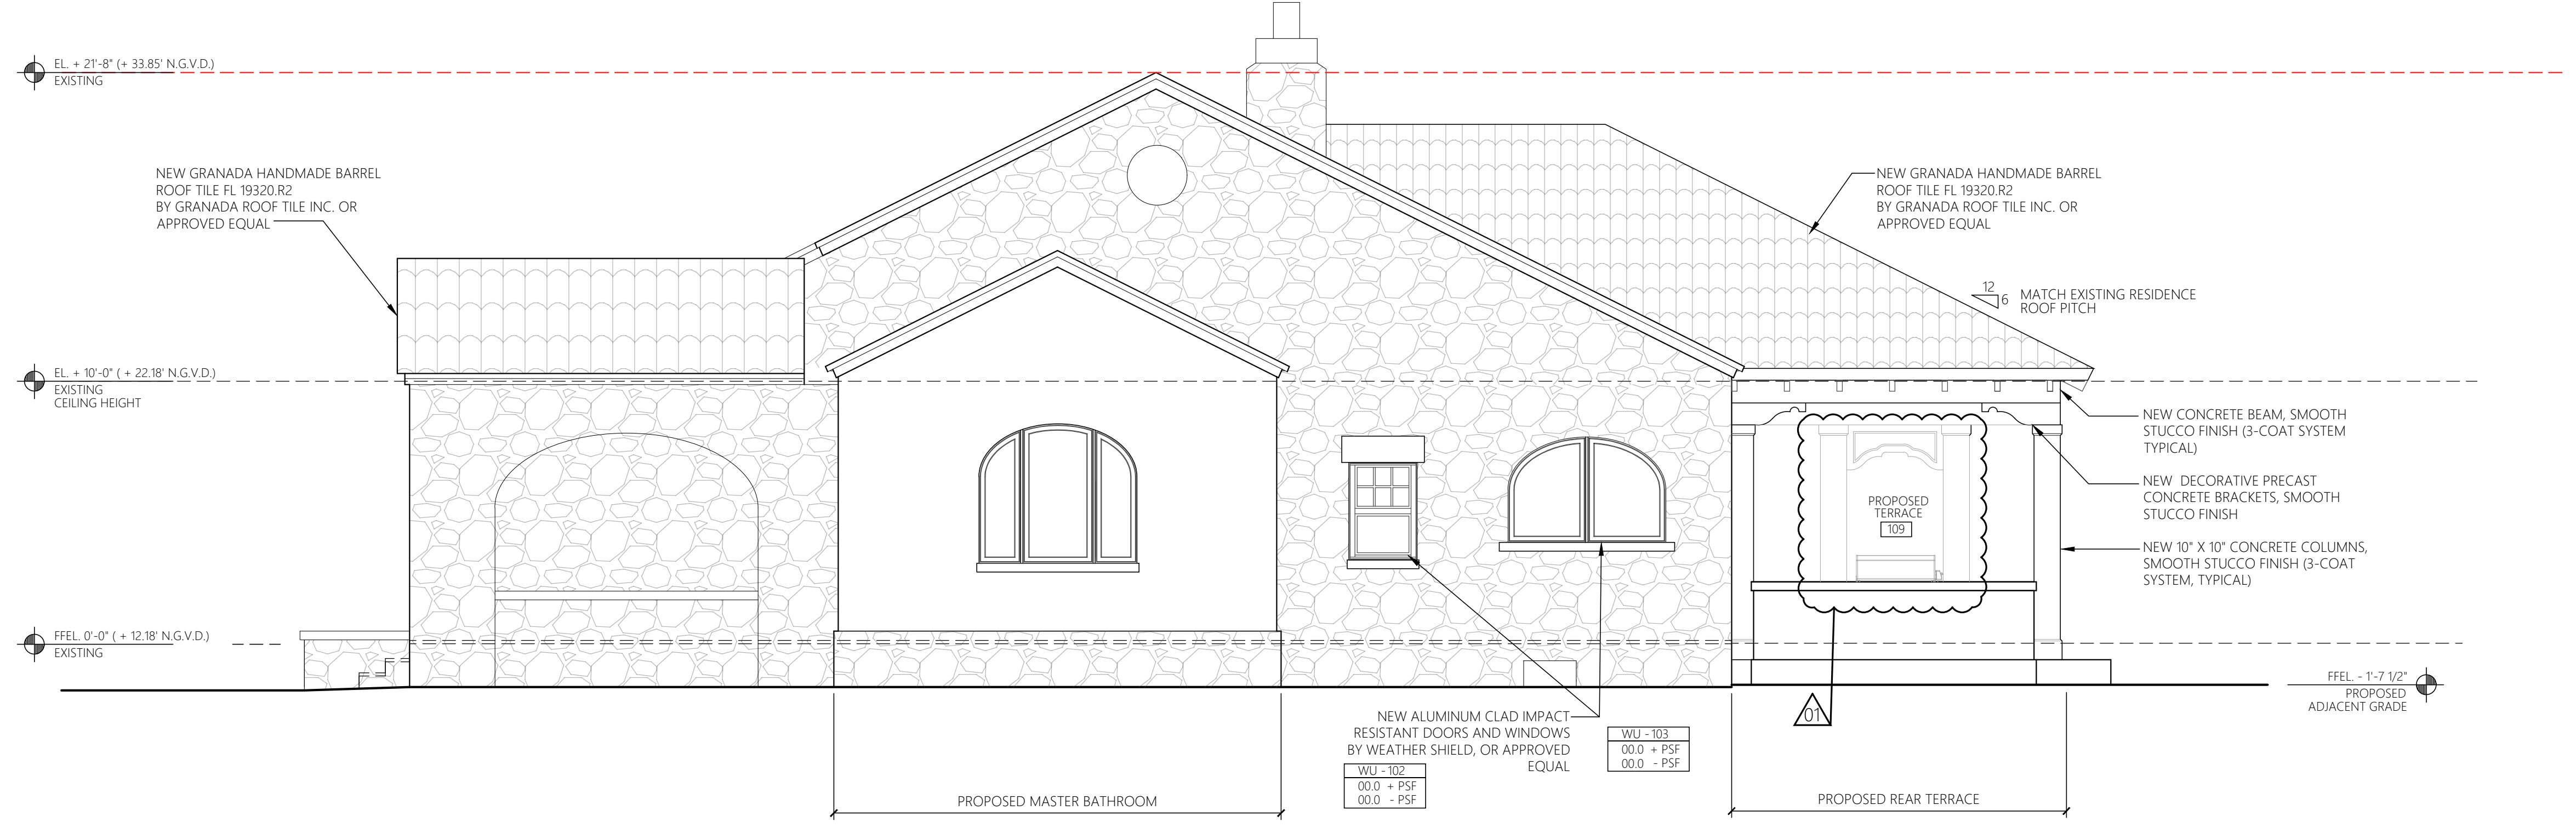

PROPOSED SIDE ELEVATION
SCALE: 1/4" = 1'-0"

PROPOSED ELEVATIONS

Project Number	Date	Revisions	No.	Description	Date
03, April 2023	JE	01	BoA / CoA Application	Revisions	02/19/2024
	Checked By	JE			

A-202.2

Scale SCALE

1318 S Greenway Drive - Coral Gables - FL - 33134

Esteban Design Studio

ESTEBAN DESIGN STUDIO, INC.
7740 SW 104th Street, Suite 102
Pinecrest, Florida 33156
Ph: (305) 902-8022
www.estebandesignstudio.com

Architect Seal:
Jordi Esteban
AFL101037
ID6767