


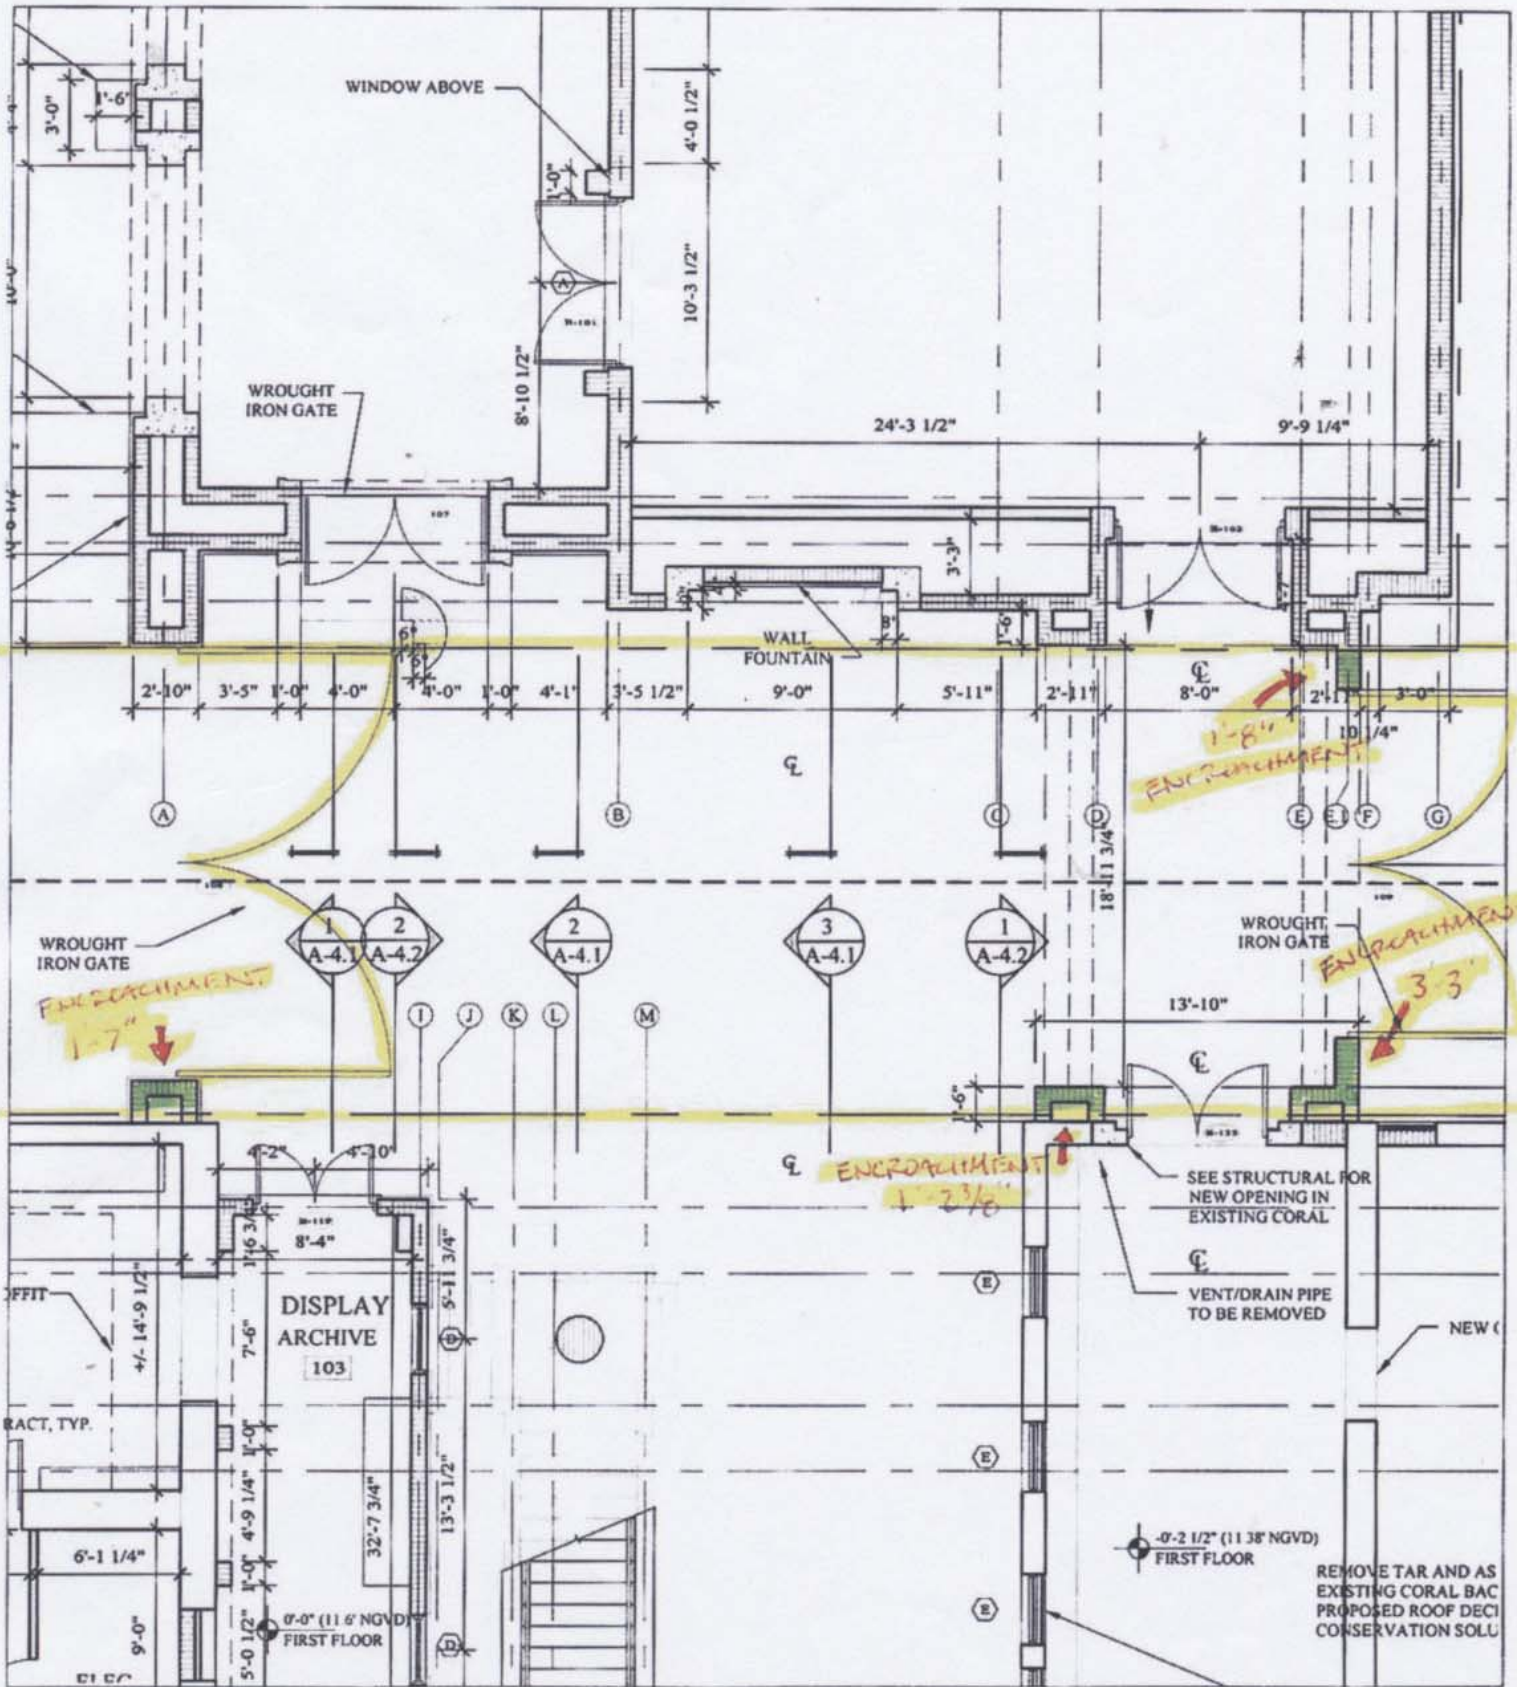


DRAWING:

DATE:

SHEET:

REVISIONS:

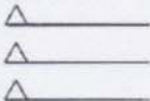

JORGE L. HERNANDEZ
Architect

337 Palermo Avenue, Coral Gables, Florida 33134 (305) 774-0022

PROJECT:
C.G. MUSEUM

NO.