


CORAL GABLES CITY HALL

COMMISSION FLOOR PLAN PRESENTATION

January 27, 2026



First Floor

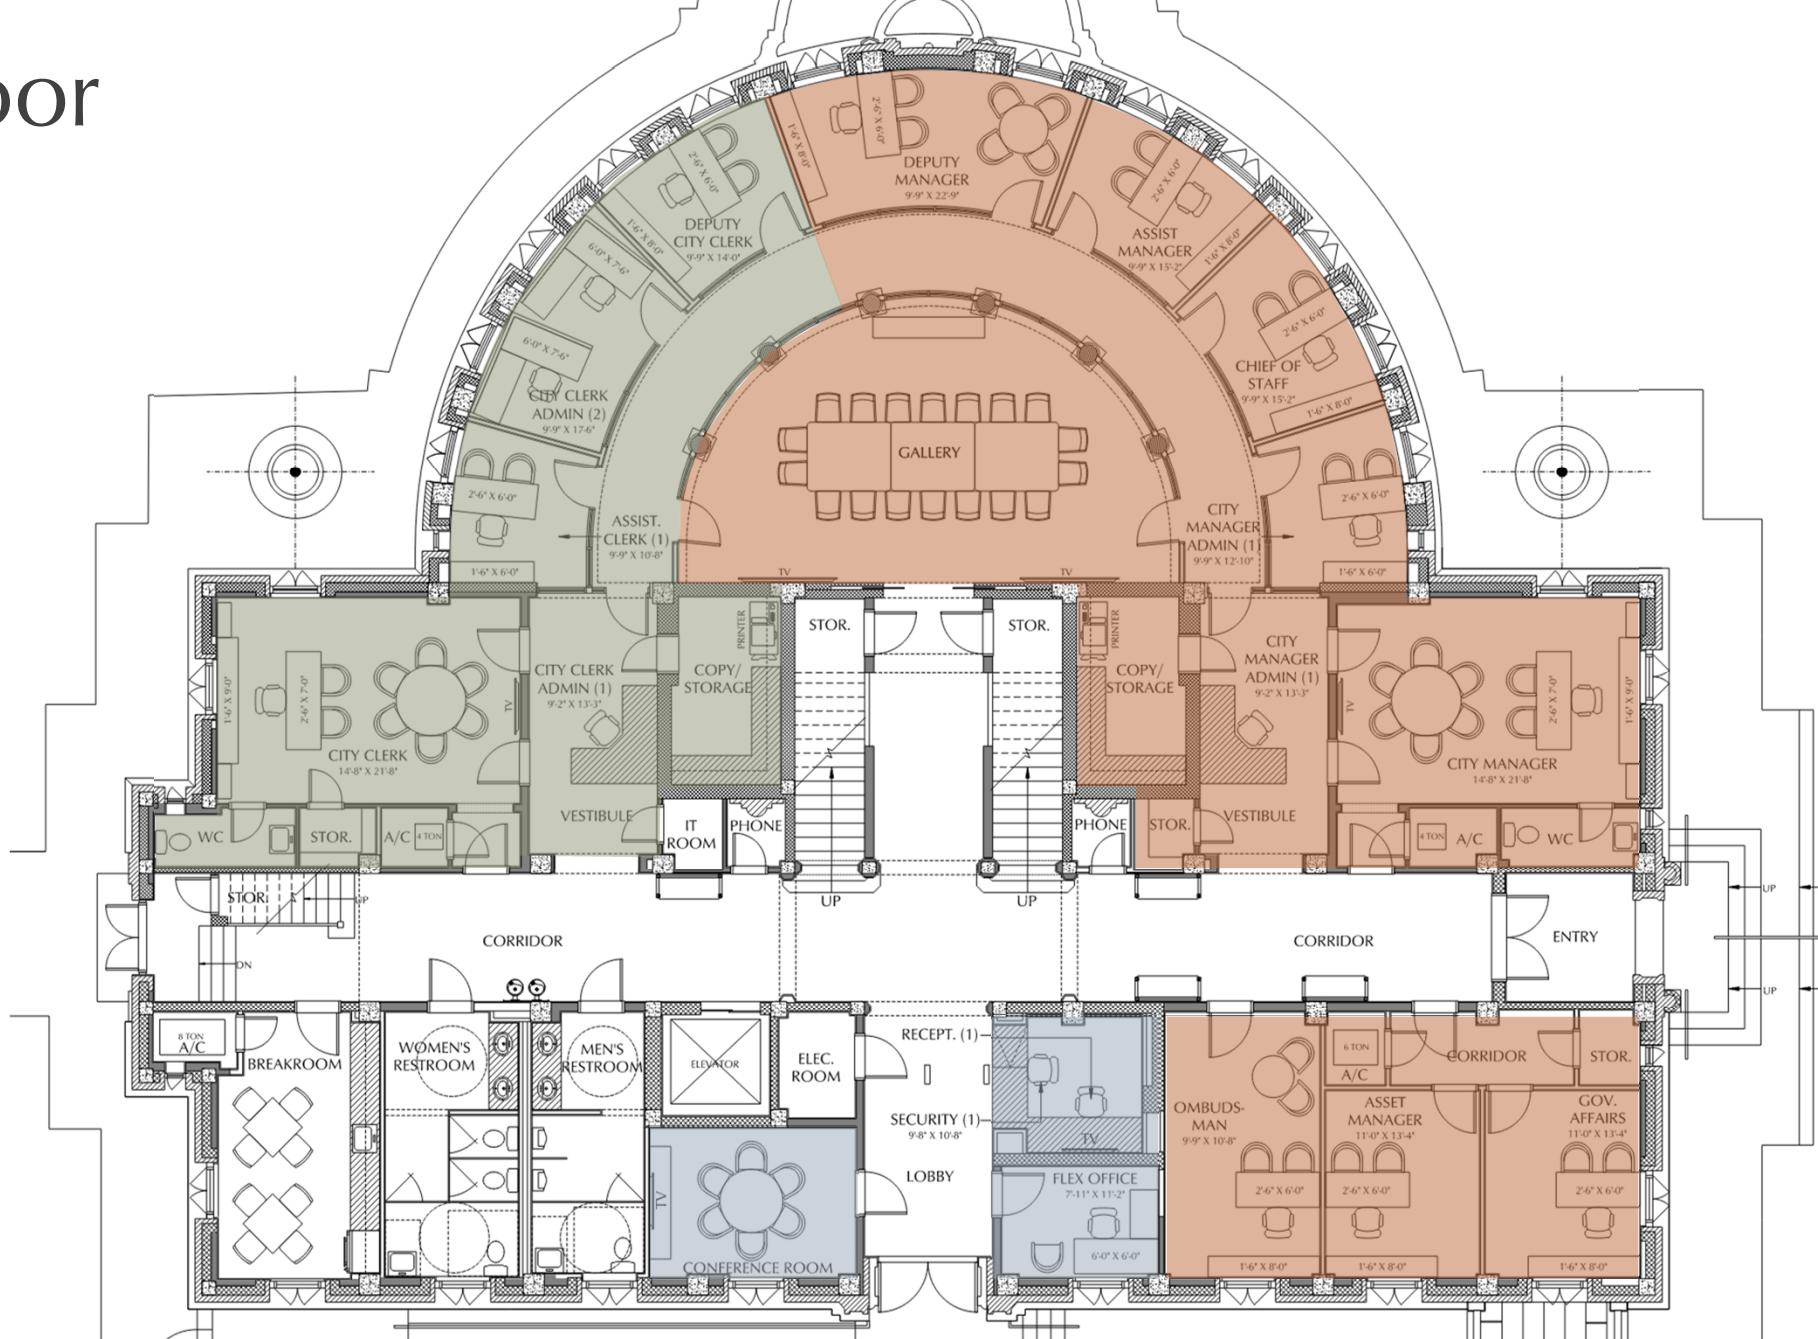


Department Legend

City Manager's Office


City Clerk's Office

Support Services

Second Floor

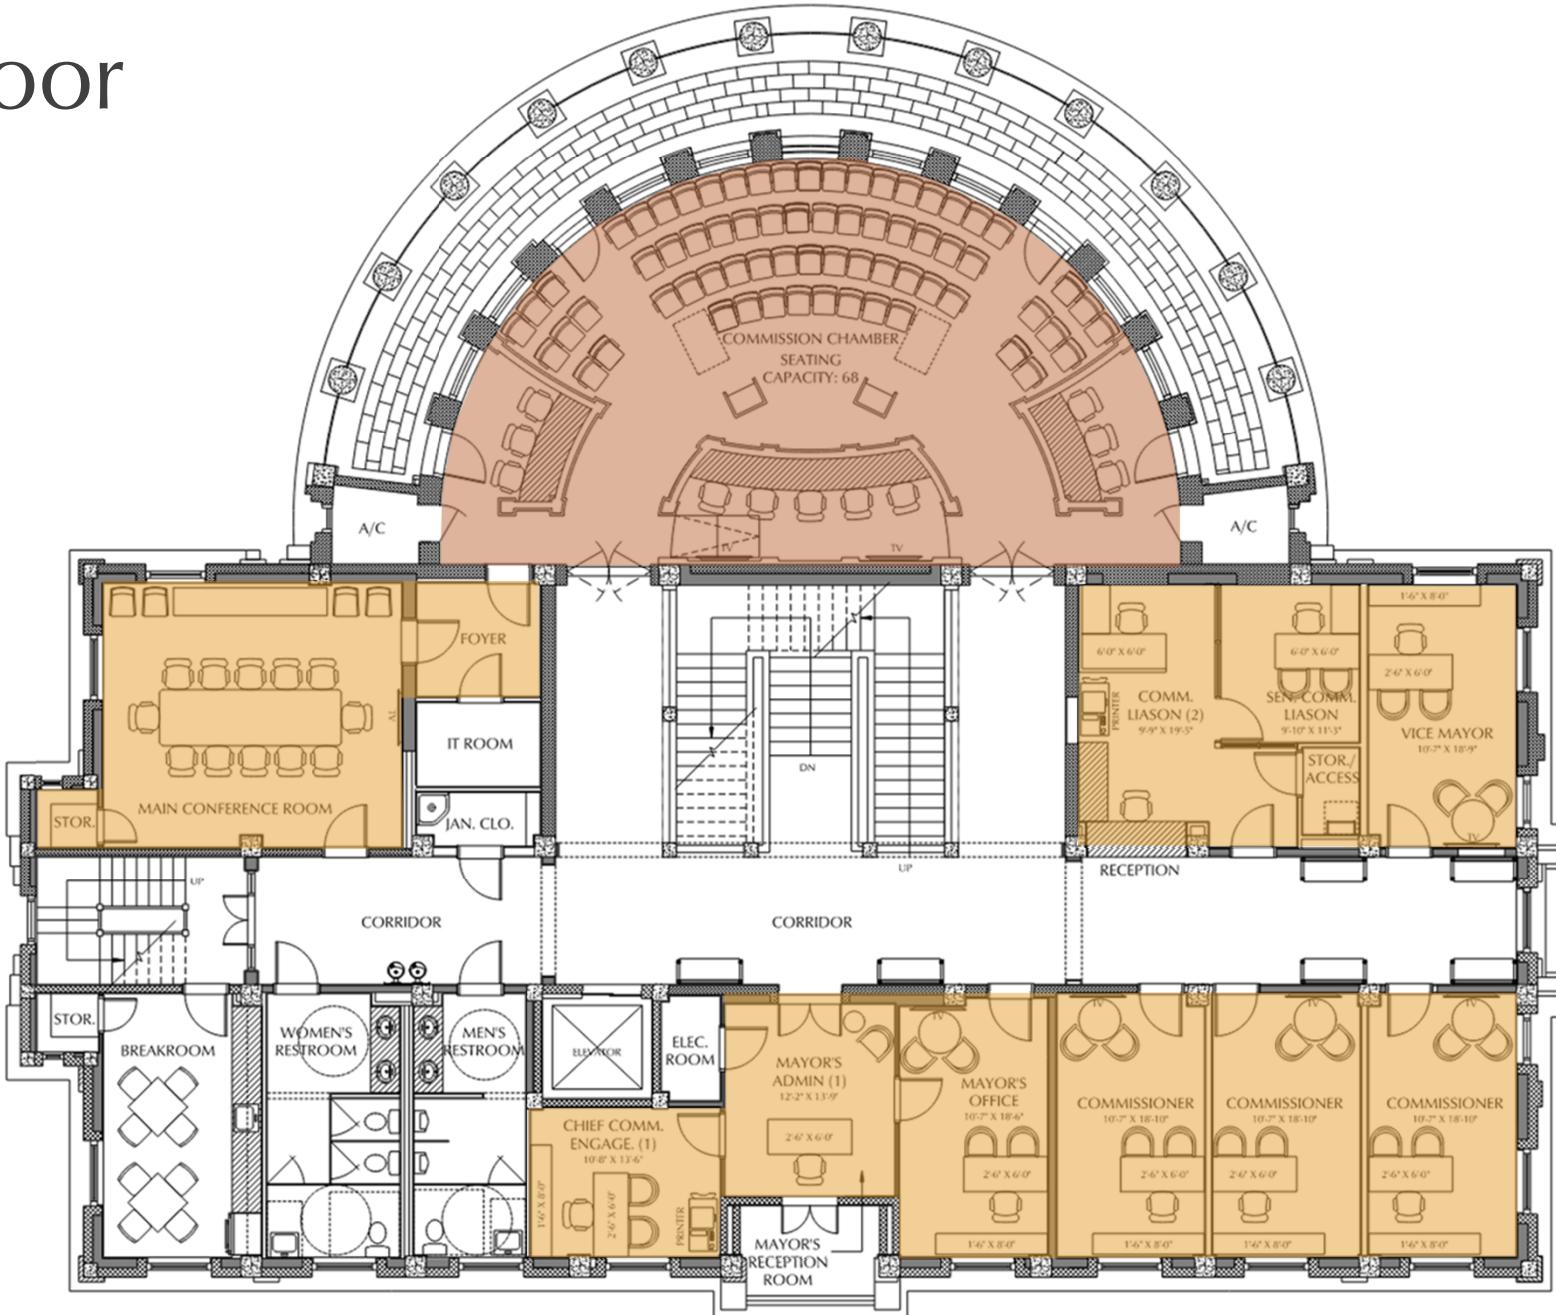


Mezzanine Floor

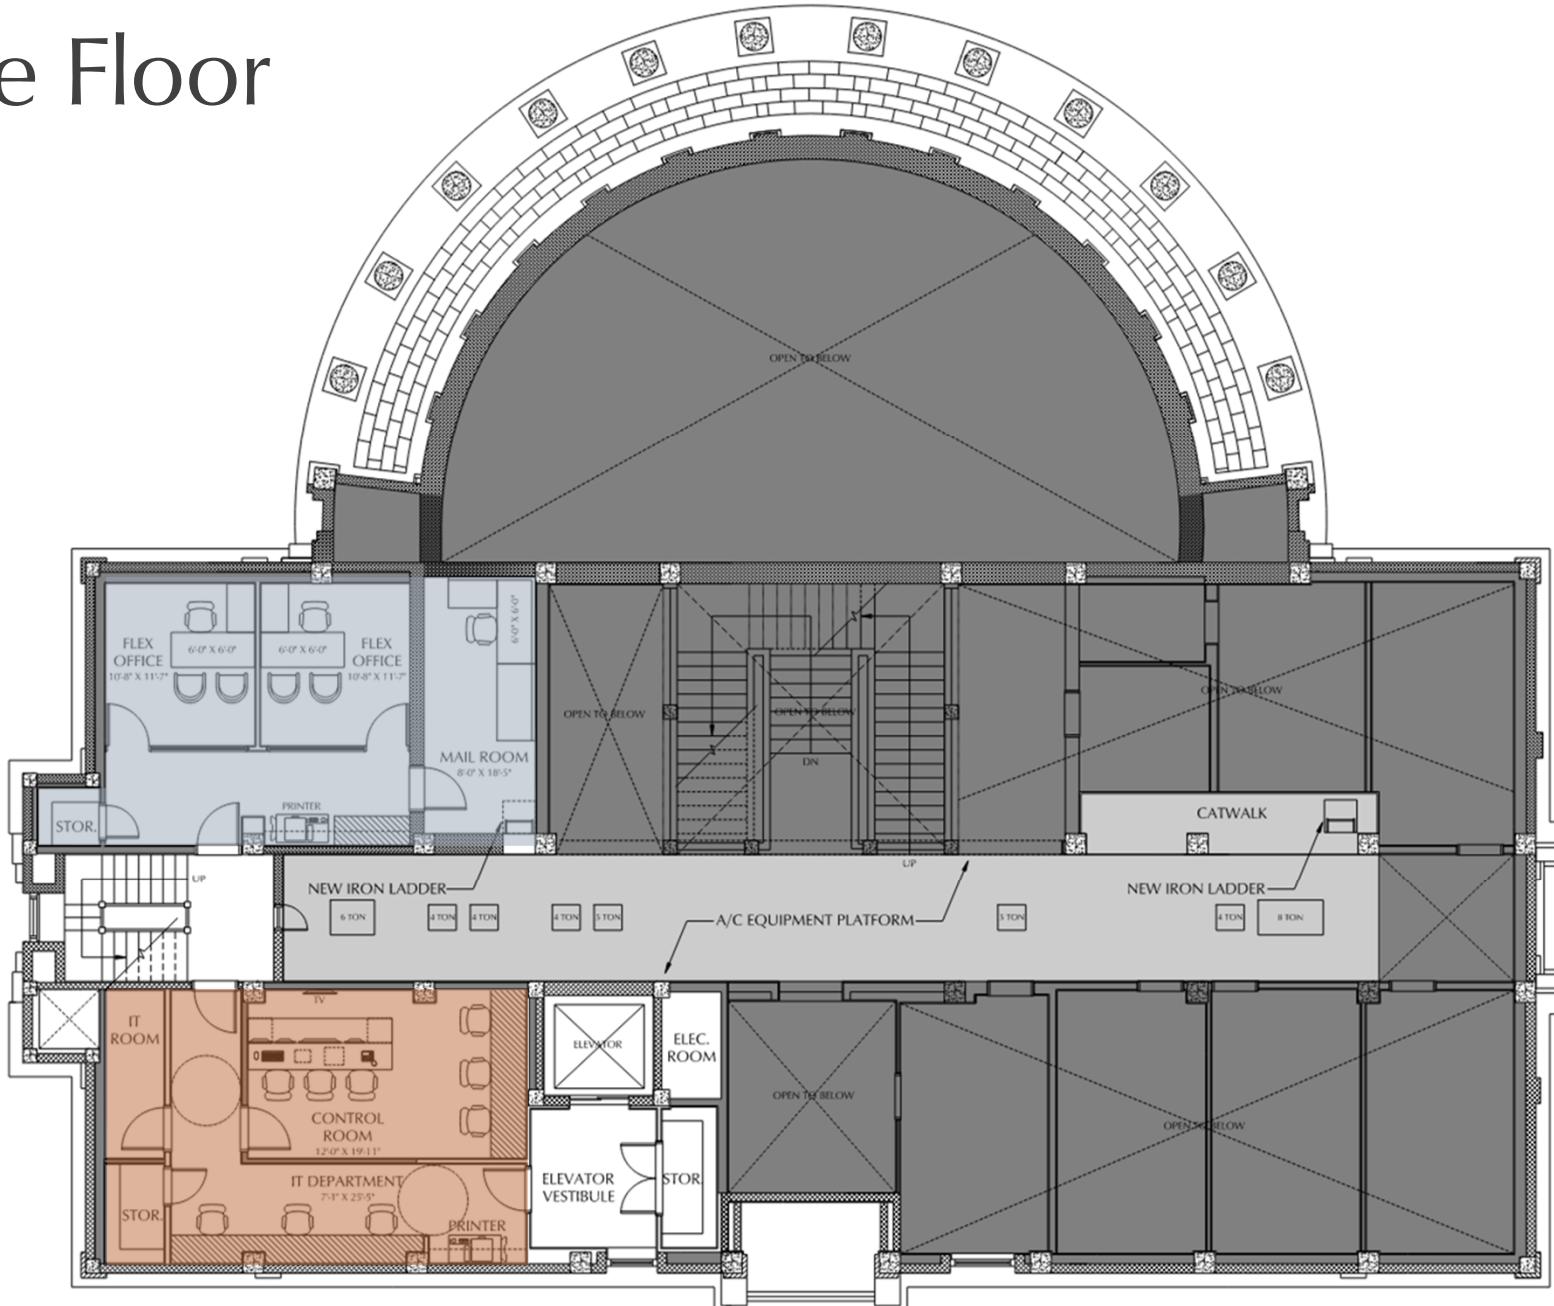

Department Legend

- IT Department (Orange)
- Support Services (Grey)

Third Floor

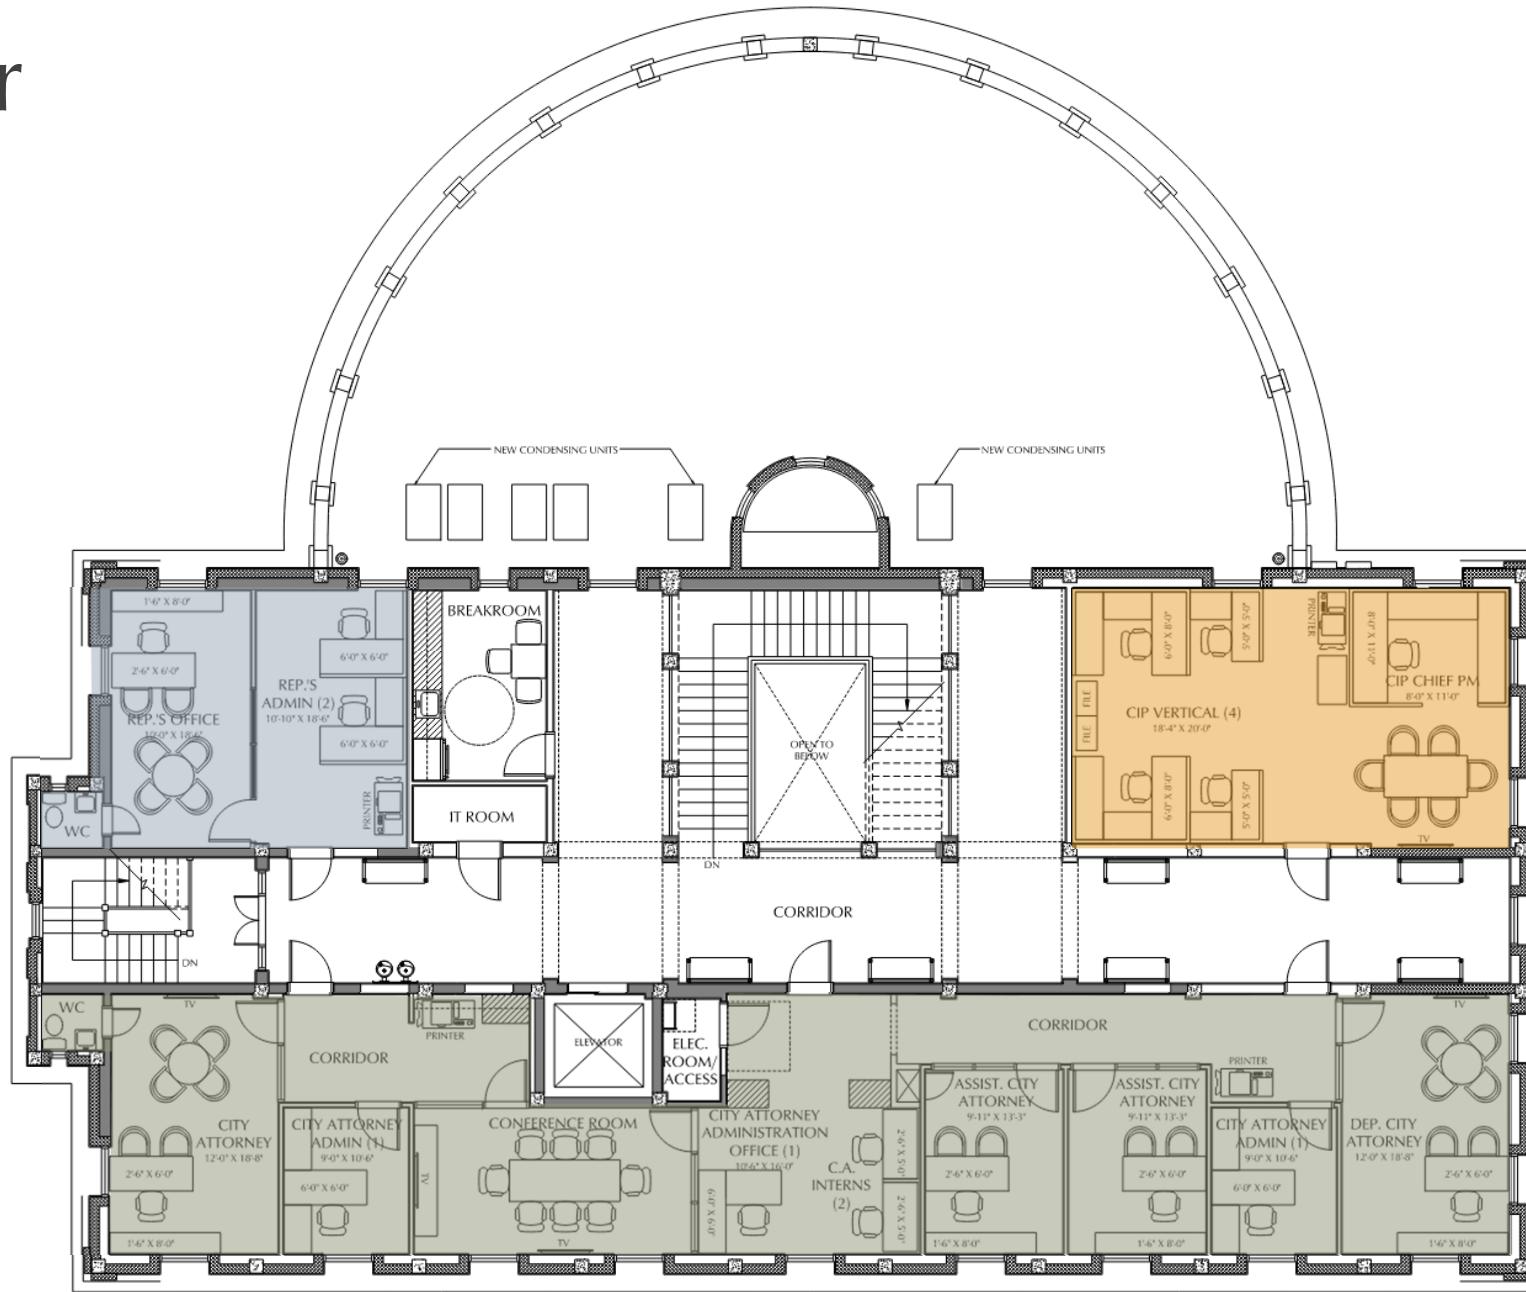

Department Legend

- City Attorney's Office
- CIP Vertical's Office
- State Rep.'s Office

Commission Chamber



Commission Chamber

