
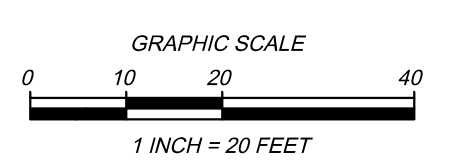


LEGEND AND ABBREVIATIONS			
	CONCRETE POLE		HANDICAP PAINT MARK
	CONCRETE POWER POLE		BABY STROLLER PAINT MARK
	ALUMINUM POLE		WATER MANHOLE
	WOOD POLE		SEWER MANHOLE
	WOOD LIGHT POLE		PHONE MANHOLE
	TRAFFIC BOX		IRRIGATION MANHOLE
	STREET LIGHT BOX		GREASE TRAP MANHOLE
	PHONE BOX		GAS MANHOLE
	IRRIGATION BOX		FORCE MAIN VALVE
	ELECTRIC BOX		WATER METER
	COMMUNICATION BOX		IRRIGATION METER
	CABLE TV BOX		GAS METER
	UNWIRED BOX		ELECTRIC METER
	PARKING METER		COMMUNICATION MANHOLE
	WATER VALVE		BELL SOUTH MANHOLE
	SEWER VALVE		CABLE TV BOX
	IRRIGATION VALVE		UNWIRED BOX
	GAS VALVE		PARKING METER
	FORCE MAIN VALVE		WATER VALVE
	VACUUM BREAKER ASSEMBLY		SEWER VALVE
	POST INDICATOR VALVE		IRRIGATION VALVE
	SQUARE COLUMN		GAS VALVE
	ROUND COLUMN		FORCE MAIN VALVE
	MAIL BOX		VACUUM BREAKER ASSEMBLY
	IRRIGATION PUMP		POST INDICATOR VALVE
	GUARD POST		SQUARE COLUMN
	FLAG POLE		ROUND COLUMN
	DRAINAGE WELL		MAIL BOX
	PG INLET		IRRIGATION PUMP
	PS INLET		GUARD POST
	CURB INLET		FLAG POLE
	FIRE HYDRANT		DRAINAGE WELL
	DOUBLE DETECTOR CHECK VALVE		PG INLET
	BACK FLOW PREVENTOR		PS INLET
	CIRCULAR DRAINAGE		CURB INLET
	CATCH BASIN		FIRE HYDRANT
	ACCESS MANHOLE		DOUBLE DETECTOR CHECK VALVE
	SABLE INLET		BACK FLOW PREVENTOR
	TRAFFIC SIGNAL POLE		CIRCULAR DRAINAGE
	SURVEILLANCE CAMERA		CATCH BASIN
	PEDESTRIAN CROSS SIGNAL		ACCESS MANHOLE
	PAVEMENT ASPHALT		SABLE INLET
	CONCRETE		TRAFFIC SIGNAL POLE
	C&G CURB & GUTTER		SURVEILLANCE CAMERA
	VALLEY GUTTER		PEDESTRIAN CROSS SIGNAL
	C&G CURB & GUTTER		PAVEMENT ASPHALT
	VALLEY GUTTER		CONCRETE

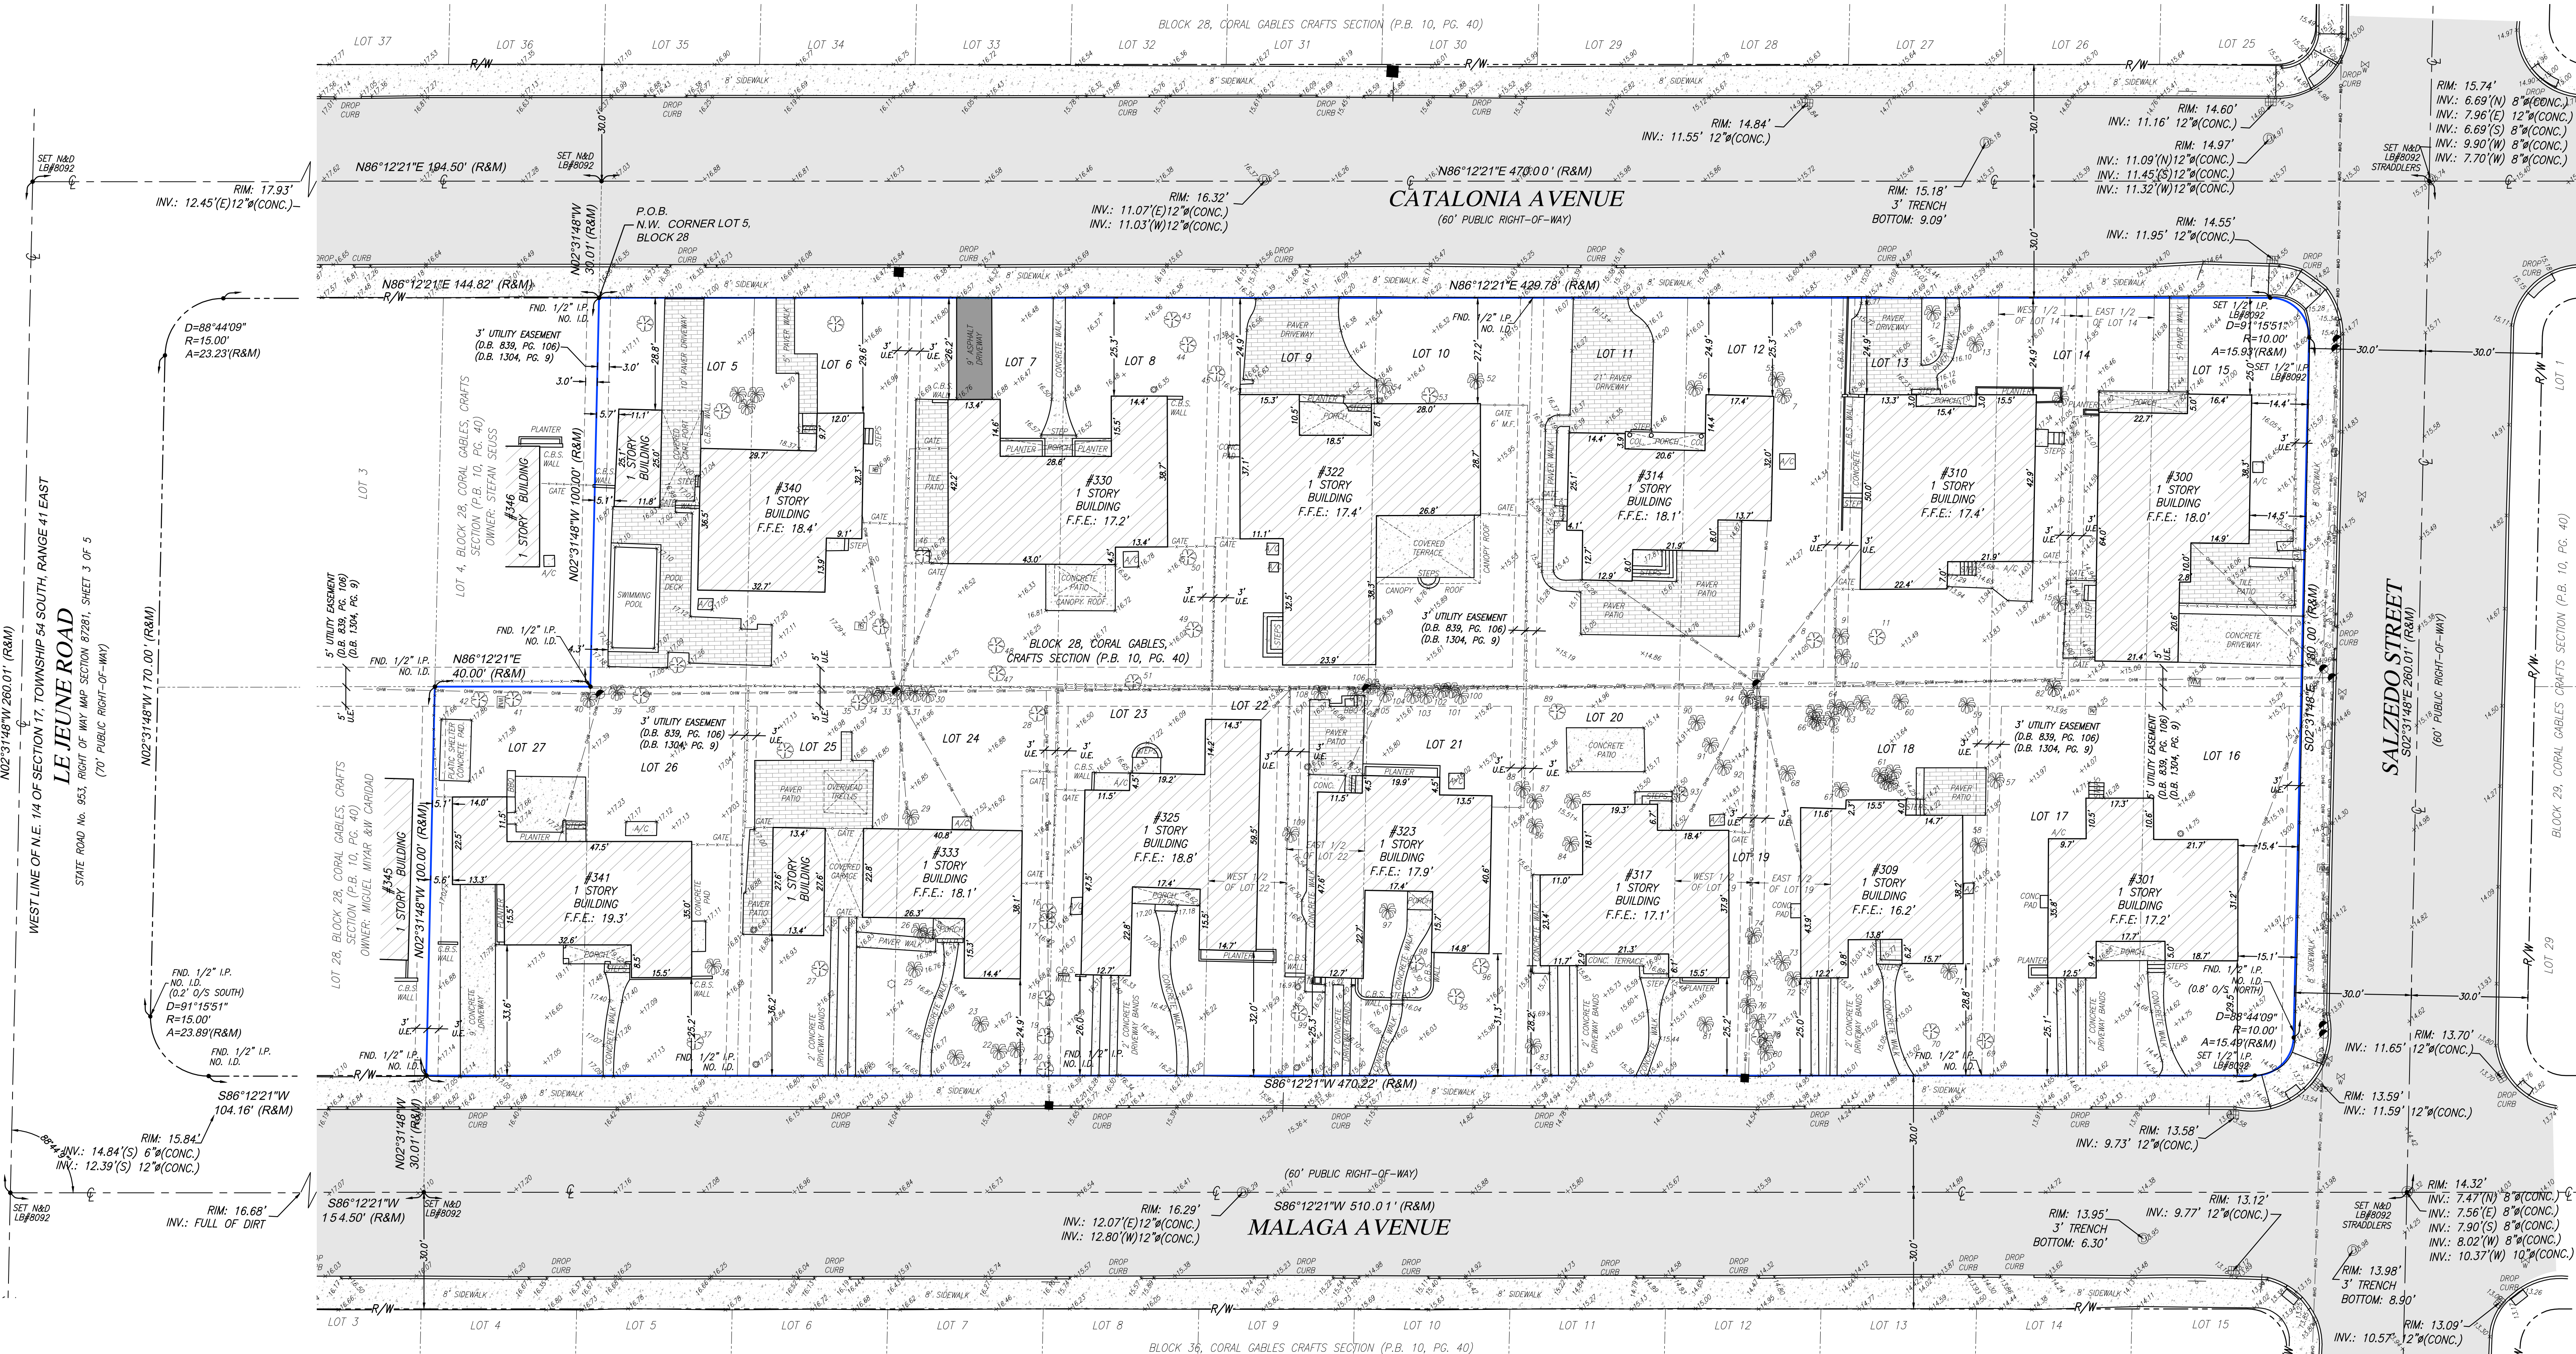

ALTA/NSPS LAND TITLE SURVEY

THIS IS A BOUNDARY SURVEY
PROJECT NUMBER: MD-312-A
SHEET NUMBER: 2 OF 2