



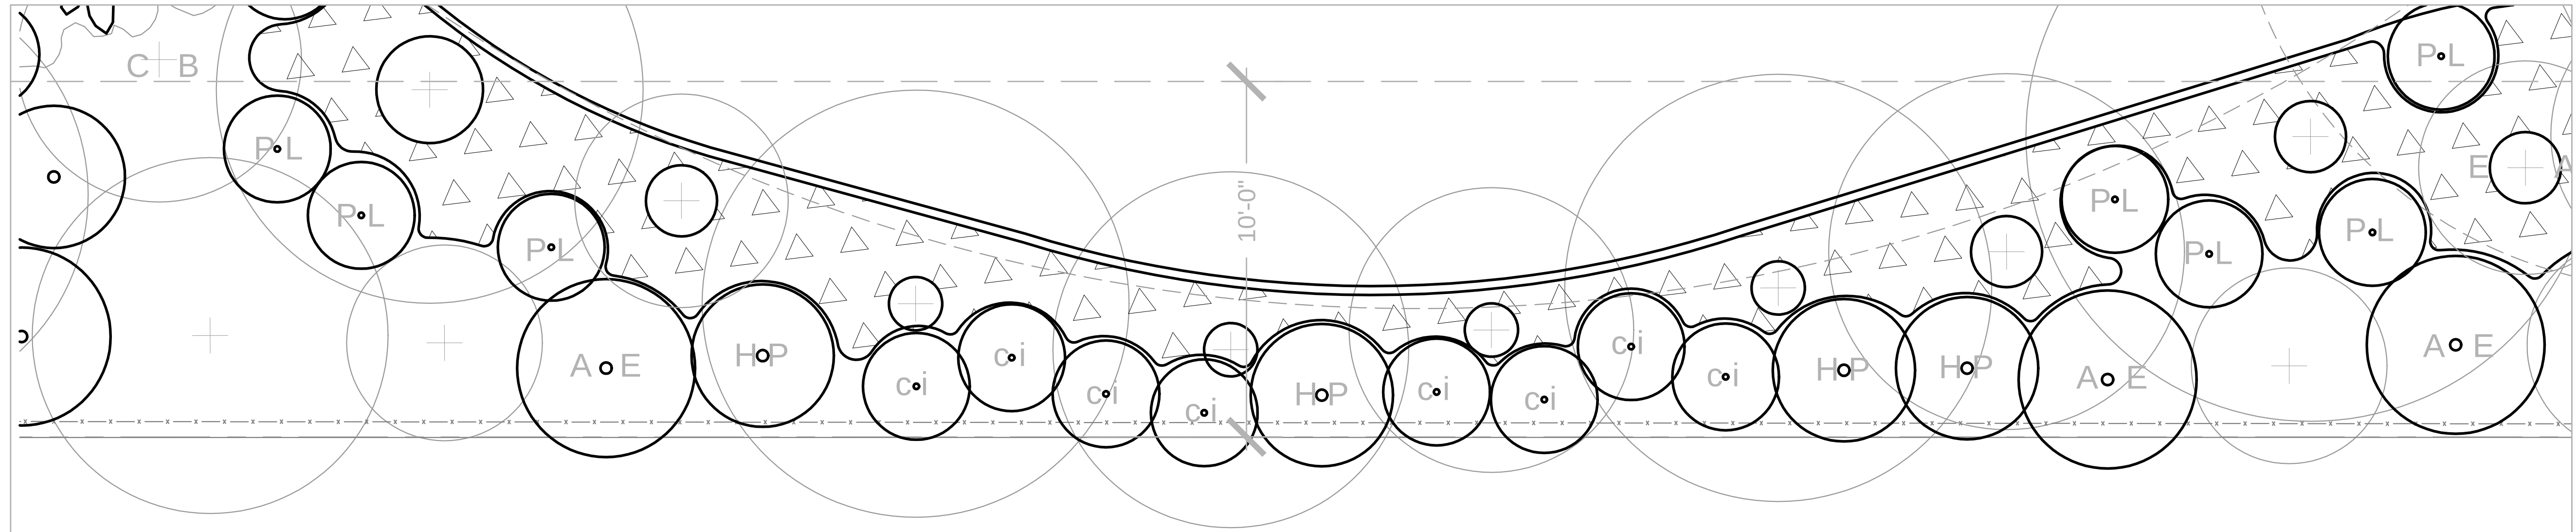

VILLA SERENA: SHRUBS AND GROUND COVERS PLANTING PLAN  
SCALE: 1/2"=1'




VILLA SERENA: LANDSCAPE BEFORE

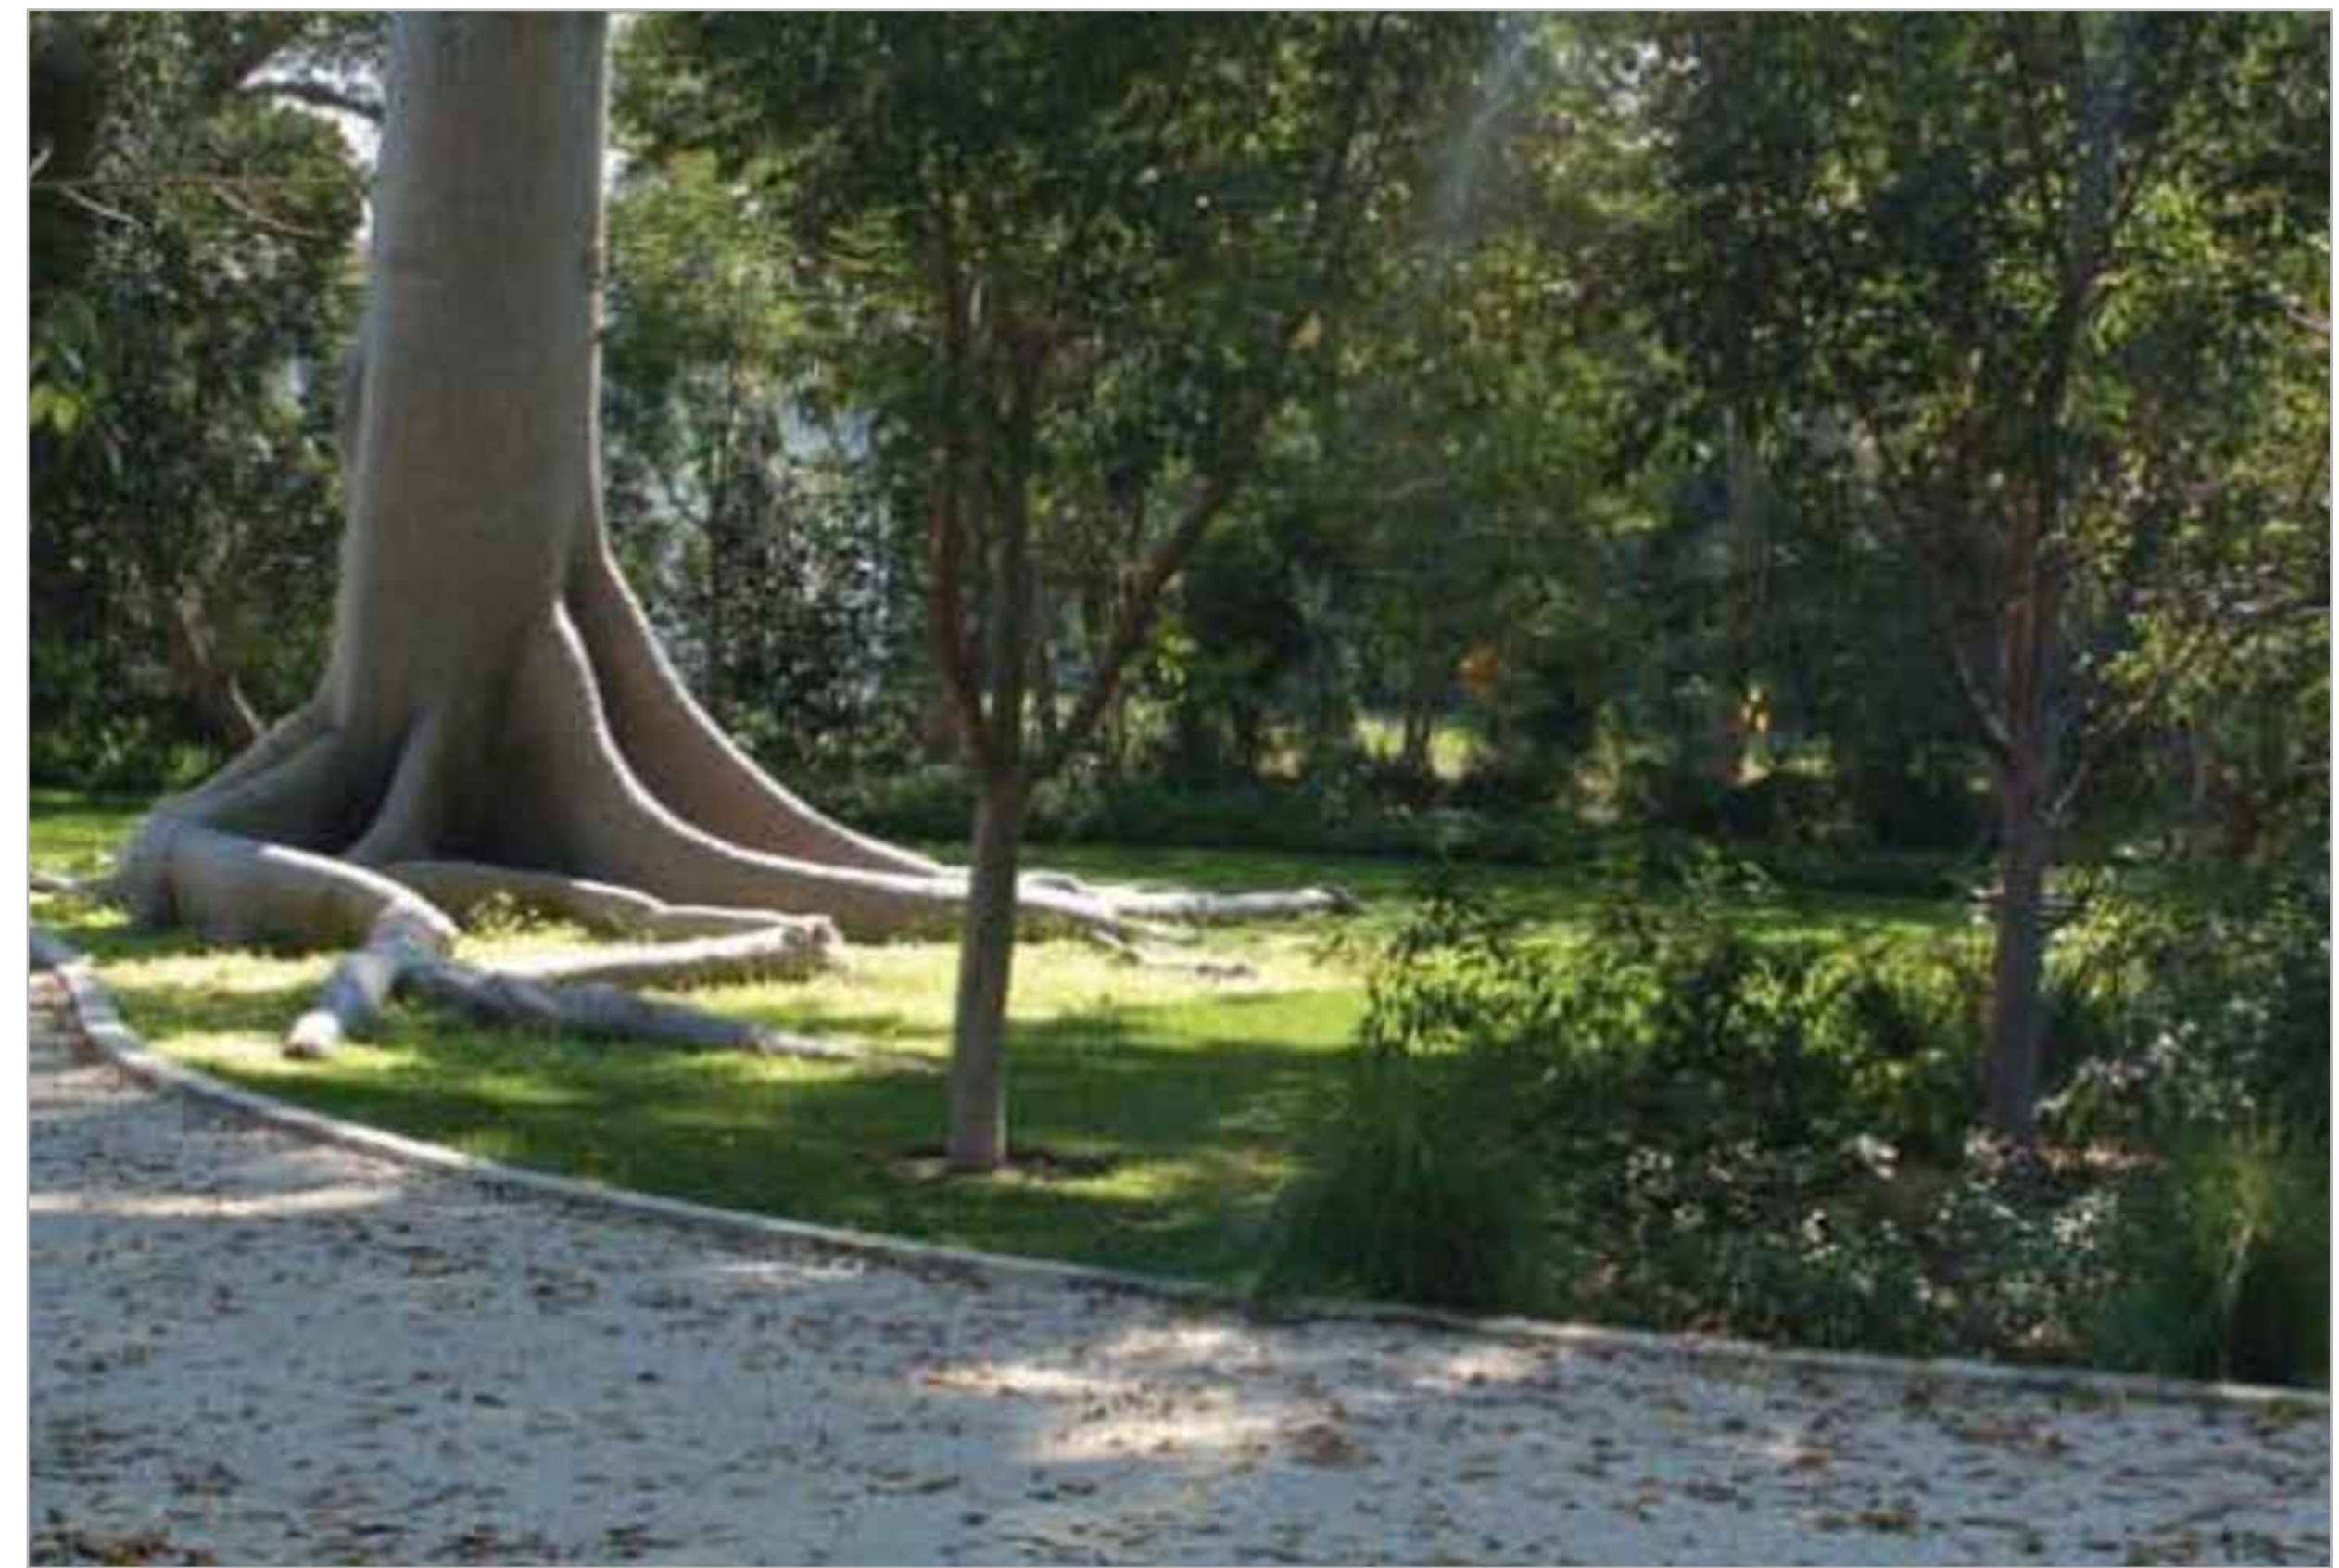

VILLA SERENA: LANDSCAPE AFTER

6801 GRANADA BOULEVARD

R.J. HEISENBOTTLE ARCHITECTS, P.A.  
2199 PONCE DE LEON BLV, CORAL GABLES, FLORIDA 33134  
PHONE: 305.446.7799 FAX: 305.446.9275  
JUNE 20, 2014

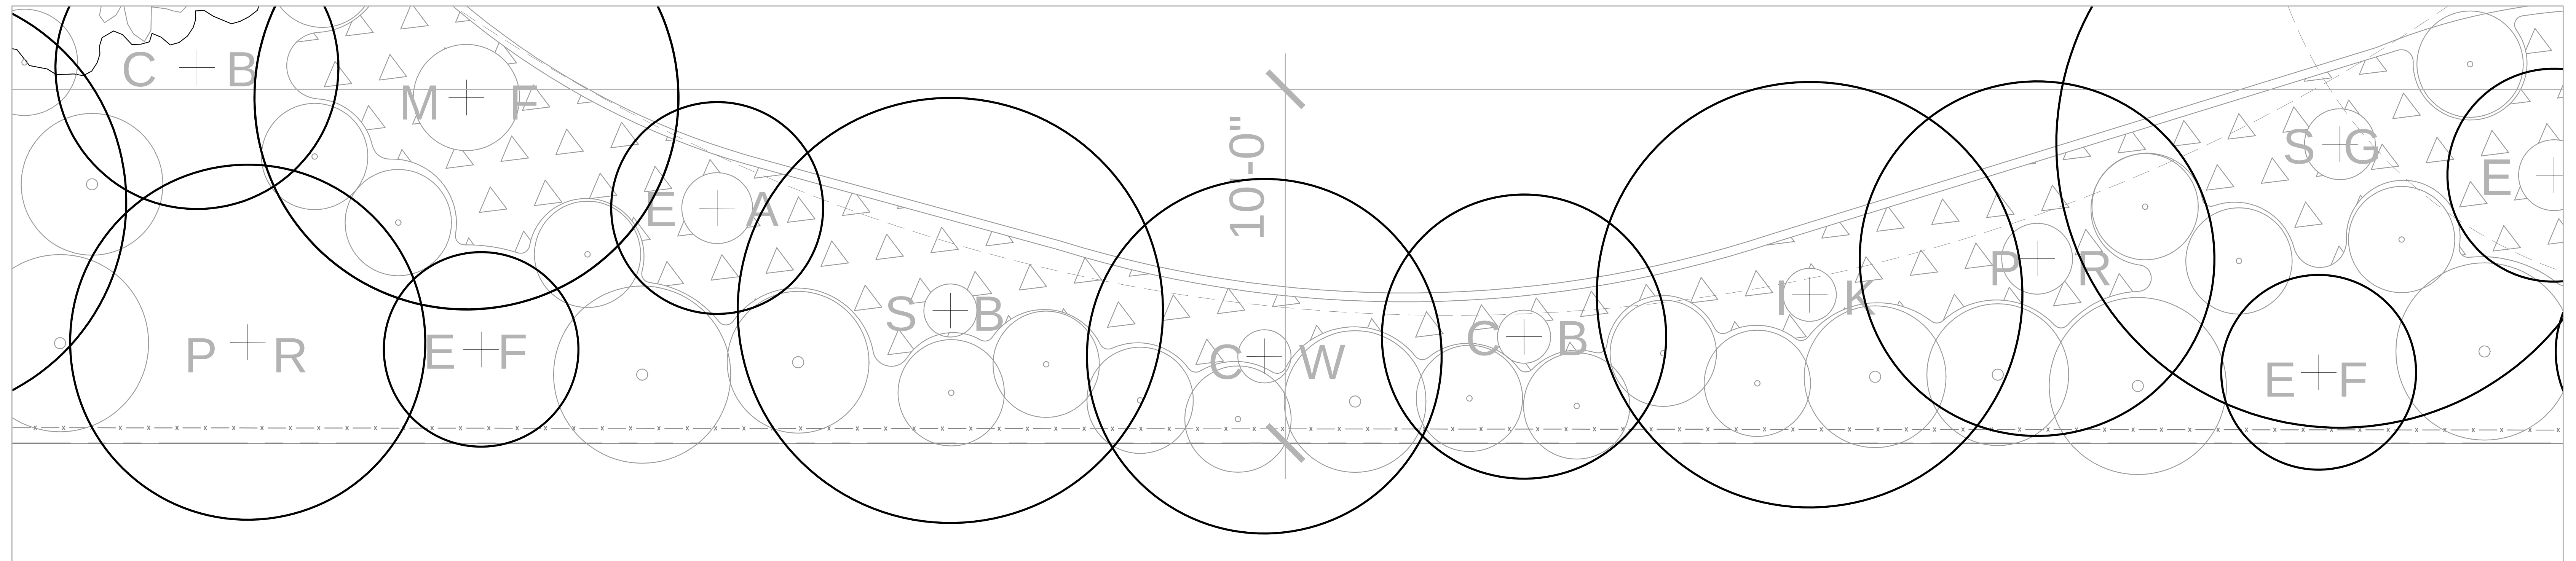

VILLA SERENA: TREE CANOPY PLANTING PLAN  
SCALE: 1/2"=1'



VILLA SERENA: LANDSCAPE BEFORE



VILLA SERENA: LANDSCAPE AFTER

6801 GRANADA BOULEVARD

R.J. HEISENBOTTLE ARCHITECTS, P.A.  
2199 PONCE DE LEON BLV., CORAL GABLES, FLORIDA 33134  
PHONE: 305.446.7799 FAX: 305.446.9275

JUNE 20, 2014