



City of Coral Gables
Granada Golf Course Rain Shelters

2001 Granada Blvd., Coral Gables, FL 33134

Historic Preservation Division
Certificate of Appropriateness Application
Surveys

Architect

Gurri Matute PA


5001 SW 74th Court, Suite 208

Miami, FL 33155

T 305 661 0069



0 5 10 15 20
GRAPHIC SCALE 1"=10'

 

GRANADA GOLF COURSE
SHELTER No. 1

SHEET TITLE

[illegible]

ENGINEER OR ARCHITECT

CONSULTANT

PROJ. NO.	DRAW C.M.	CHECK J.M.	APPR J.M.
F.B. FILE	SCALE 1"=10'	DATE 01-03-2015	
SHEET NO.		FILE NO.	




SHELTER No. 1

LEGEND:

- | | |
|---|---------------------------|
| ✕ | EXISTING FIRE HYDRANT |
| ⊗ | EXISTING MANHOLE |
| ⊙ | EXISTING SANITARY MANHOLE |
| ⊕ | EXISTING FPL MANHOLE |
| ⊛ | EXISTING CONCRETE POLE |
| ⊙ | EXISTING LIGHT POLE |
| ⊙ | EXISTING WOOD POLE |
| ⊞ | EXISTING CATCH BASIN |
| ⊞ | EXISTING ELECTRIC BOX |
| ⊞ | EXISTING WATER VALVE |
| ⊞ | EXISTING IRRIGATION VALVE |
| ⊞ | EXISTING WATER METER |
| ⊞ | EXISTING SIGN |
| ⊞ | EXISTING ELEVATION |
| ⊞ | CENTER LINE |

SHELTER 1 (2015)

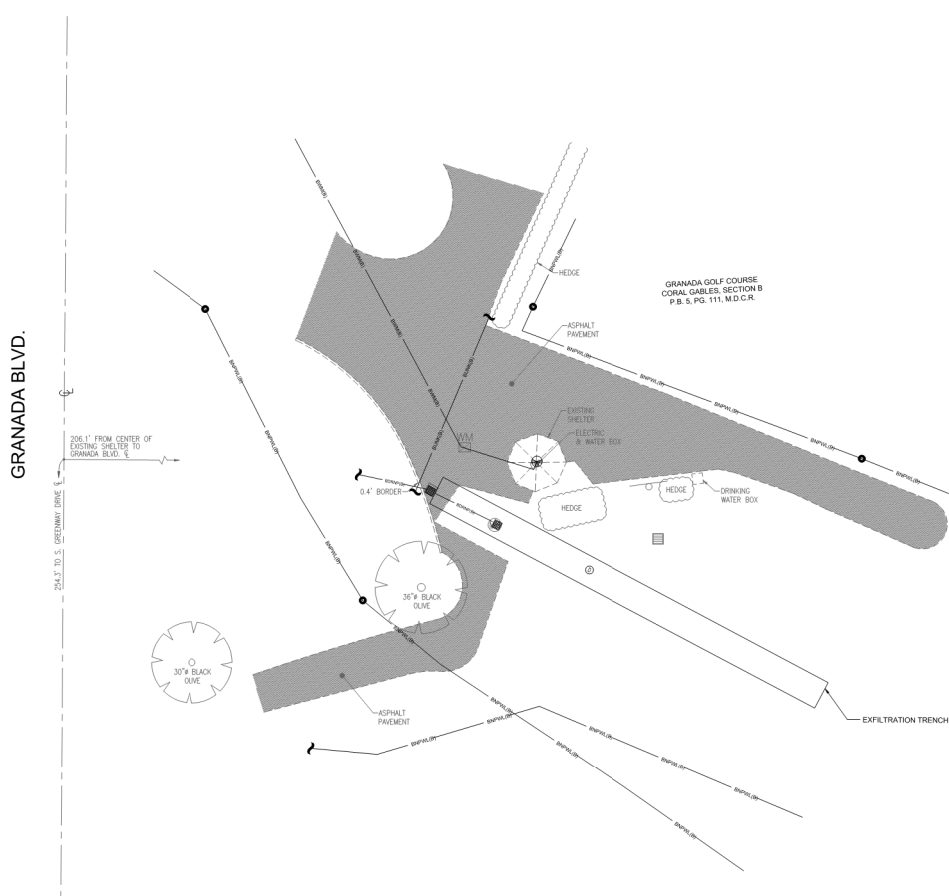

SHELTER NO. 1

LEGEND:

- | | |
|---|---------------------------|
|  | EXISTING FIRE HYDRANT |
|  | EXISTING MANHOLE |
|  | EXISTING SANITARY MANHOLE |
|  | EXISTING FPL MANHOLE |
|  | EXISTING CONCRETE POLE |
|  | EXISTING LIGHT POLE |
|  | EXISTING WOOD POLE |
|  | EXISTING CATCH BASIN |
|  | EXISTING ELECTRIC BOX |
|  | EXISTING WATER VALVE |
|  | EXISTING IRRIGATION VALVE |
|  | EXISTING WATER METER |
|  | EXISTING SIGN |

LEGEND:

- | | |
|---|---|
| P.B. | PLAT BOOK |
| P.C. | PAGE |
| M.D.C.R. | MIAMI-DADE COUNTY RECORDS |
| CATCH BASIN | CATCH BASIN |
| END OF SIGNAL | END OF SIGNAL |
| STORM DRAIN MANHOLE | STORM DRAIN MANHOLE |
| SPRINKLER | SPRINKLER |
| WATER VALVE COVER | WATER VALVE COVER |
| UNDERGROUND NON-POTABLE WATER IRRIGATION LINE | UNDERGROUND NON-POTABLE WATER IRRIGATION LINE |
| UNDERGROUND LINE | UNDERGROUND LINE |
| UNDERGROUND WATER LINE | UNDERGROUND WATER LINE |
| UNDERGROUND RIVER DRAINAGE LINE | UNDERGROUND RIVER DRAINAGE LINE |

SURVEY NOTES:

- THE LAND DESCRIPTION SHOWN HEREON WAS SUPPLIED BY THE CITY OF CORAL GABLES.
2. NOT VALID WITHOUT THE ORIGINAL SIGNATURE AND SEAL OR AN ENCRYPTED DIGITAL SIGNATURE OF A FLORIDA PROFESSIONAL SURVEYOR AND MAPPER
3. LANDS SHOWN HEREON WERE NOT ABSTRACTED FOR TAXES, EASEMENTS, VIEWPOINTS OR OTHER INSTRUMENTS OF RECORD.
4. IT IS A VIOLATION OF THE PROVISIONS OF PRACTICE RULE 5-1.7 OF THE FLORIDA ADMINISTRATIVE CODE TO ALTER THIS SURVEY WITHOUT THE EXPRESS PRIOR WRITTEN CONSENT OF THE SURVEYOR. ADDITIONS AND/OR DELETIONS MADE TO THE FACE OF THIS SURVEY WILL MAKE THIS SURVEY INVALID.
5. ALL THE UNDERLYING FEATURES SHOWN HEREON WITH HALF TONNE WEIGHT WERE SUPPLIED BY THE CITY OF CORAL GABLES. ALL OTHER FEATURES SHOWN HEREON WITH 1/8 TONNE WEIGHT WERE SUPPLIED BY THE CITY OF CORAL GABLES. ALL THE UNDERLYING FEATURES SHOWN HEREON WITH 1/16 TONNE WEIGHT WERE SUPPLIED BY THE CITY OF CORAL GABLES. ALL THE UNDERLYING FEATURES SHOWN HEREON WITH 1/32 TONNE WEIGHT WERE SUPPLIED BY THE CITY OF CORAL GABLES. ALL THE UNDERLYING FEATURES SHOWN HEREON WITH 1/64 TONNE WEIGHT WERE SUPPLIED BY THE CITY OF CORAL GABLES. ALL THE UNDERLYING FEATURES SHOWN HEREON WITH 1/128 TONNE WEIGHT WERE SUPPLIED BY THE CITY OF CORAL GABLES. ALL THE UNDERLYING FEATURES SHOWN HEREON WITH 1/256 TONNE WEIGHT WERE SUPPLIED BY THE CITY OF CORAL GABLES. ALL THE UNDERLYING FEATURES SHOWN HEREON WITH 1/512 TONNE WEIGHT WERE SUPPLIED BY THE CITY OF CORAL GABLES. 1/35184372088832 TONNE WEIGHT WERE SUPPLIED BY THE CITY OF CORAL GABLES. ALL THE UNDERLYING FEATURES SHOWN HEREON WITH 1/70368744177664 TONNE WEIGHT WERE SUPPLIED BY THE CITY OF CORAL GABLES. ALL THE UNDERLYING FEATURES SHOWN HEREON WITH 1/140737488355328 TONNE WEIGHT WERE SUPPLIED BY THE CITY OF CORAL GABLES. ALL THE UNDERLYING FEATURES SHOWN HEREON WITH 1/281474976710656 TONNE WEIGHT WERE SUPPLIED BY THE CITY OF CORAL GABLES. ALL THE UNDERLYING FEATURES SHOWN HEREON WITH 1/562949953421312 TONNE WEIGHT WERE SUPPLIED BY THE CITY OF CORAL GABLES. ALL THE UNDERLYING FEATURES SHOWN HEREON WITH 1/1125899906842624 TONNE WEIGHT WERE SUPPLIED BY THE CITY OF CORAL GABLES. ALL THE UNDERLYING FEATURES SHOWN HEREON WITH 1/2251799813685248 TONNE WEIGHT WERE SUPPLIED BY THE CITY OF CORAL GABLES. ALL THE UNDERLYING FEATURES SHOWN HEREON WITH 1/4503599627370496 TONNE WEIGHT WERE SUPPLIED BY THE CITY OF CORAL GABLES. ALL THE UNDERLYING FEATURES SHOWN HEREON WITH 1/9007199254740992 TONNE WEIGHT WERE SUPPLIED BY THE CITY OF CORAL GABLES. ALL THE UNDERLYING FEATURES SHOWN HEREON WITH 1/18014398509481984 TONNE WEIGHT WERE SUPPLIED BY THE CITY OF CORAL GABLES. ALL THE UNDERLYING FEATURES SHOWN HEREON WITH 1/36028797018963968 TONNE WEIGHT WERE SUPPLIED BY THE CITY OF CORAL GABLES. ALL THE UNDERLYING FEATURES SHOWN HEREON WITH 1/72057594037927936 TONNE WEIGHT WERE SUPPLIED BY THE CITY OF CORAL GABLES. ALL THE UNDERLYING FEATURES SHOWN HEREON WITH 1/144115188075855872 TONNE WEIGHT WERE SUPPLIED BY THE CITY OF CORAL GABLES. ALL THE UNDERLYING FEATURES SHOWN HEREON WITH 1/288230376151711744 TONNE WEIGHT WERE SUPPLIED BY THE CITY OF CORAL GABLES. ALL THE UNDERLYING FEATURES SHOWN HEREON WITH 1/576460752303423488 TONNE WEIGHT WERE SUPPLIED BY THE CITY OF CORAL GABLES. ALL THE UNDERLYING FEATURES SHOWN HEREON WITH 1/1152921504606846976 TONNE WEIGHT WERE SUPPLIED BY THE CITY OF CORAL GABLES. ALL THE UNDERLYING FEATURES SHOWN HEREON WITH 1/2305843009213693952 TONNE WEIGHT WERE SUPPLIED BY THE CITY OF CORAL GABLES. ALL THE UNDERLYING FEATURES SHOWN HEREON WITH 1/4611686018427387904 TONNE WEIGHT WERE SUPPLIED BY THE CITY OF CORAL GABLES. ALL THE UNDERLYING FEATURES SHOWN HEREON WITH 1/9223372036854775808 TONNE WEIGHT WERE SUPPLIED BY THE CITY OF CORAL GABLES. ALL THE UNDERLYING FEATURES SHOWN HEREON WITH 1/18446744073709551616 TONNE WEIGHT WERE SUPPLIED BY THE CITY OF CORAL GABLES. ALL THE UNDERLYING FEATURES SHOWN HEREON WITH 1/36893488147419103232 TONNE WEIGHT WERE SUPPLIED BY THE CITY OF CORAL GABLES. ALL THE UNDERLYING FEATURES SHOWN HEREON WITH 1/73786976294838206464 TONNE WEIGHT WERE SUPPLIED BY THE CITY OF CORAL GABLES. ALL THE UNDERLYING FEATURES SHOWN HEREON WITH 1/147573952589676412928 TONNE WEIGHT WERE SUPPLIED BY THE CITY OF CORAL GABLES. ALL THE UNDERLYING FEATURES SHOWN HEREON WITH 1/295147905179352825856 TONNE WEIGHT WERE SUPPLIED BY THE CITY OF CORAL GABLES. ALL THE UNDERLYING FEATURES SHOWN HEREON WITH 1/590295810358705651712 TONNE WEIGHT WERE SUPPLIED BY THE CITY OF CORAL GABLES. ALL THE UNDERLYING FEATURES SHOWN HEREON WITH 1/1180591620717411303424 TONNE WEIGHT WERE SUPPLIED BY THE CITY OF CORAL GABLES. ALL THE UNDERLYING FEATURES SHOWN HEREON WITH 1/2361183241434822606848 TONNE WEIGHT WERE SUPPLIED BY THE CITY OF CORAL GABLES. ALL THE UNDERLYING FEATURES SHOWN HEREON WITH 1/4722366482869645213696 TONNE WEIGHT WERE SUPPLIED BY THE CITY OF CORAL GABLES. ALL THE UNDERLYING FEATURES SHOWN HEREON WITH 1/9444732965739290427392 TONNE WEIGHT WERE SUPPLIED BY THE CITY OF CORAL GABLES. ALL THE UNDERLYING FEATURES SHOWN HEREON WITH 1/18889465931478580854784 TONNE WEIGHT WERE SUPPLIED BY THE CITY OF CORAL GABLES. ALL THE UNDERLYING FEATURES SHOWN HEREON WITH 1/37778931862957161709568 TONNE WEIGHT WERE SUPPLIED BY THE CITY OF CORAL GABLES. ALL THE UNDERLYING FEATURES SHOWN HEREON WITH 1/75557863725914323419136 TONNE WEIGHT WERE SUPPLIED BY THE CITY OF CORAL GABLES. ALL THE UNDERLYING FEATURES SHOWN HEREON WITH 1/151115727451828646838272 TONNE WEIGHT WERE SUPPLIED BY THE CITY OF CORAL GABLES. ALL THE UNDERLYING FEATURES SHOWN HEREON WITH 1/302231454903657293676544 TONNE WEIGHT WERE SUPPLIED BY THE CITY OF CORAL GABLES. ALL THE UNDERLYING FEATURES SHOWN HEREON WITH 1/604462909807314587353088 TONNE WEIGHT WERE SUPPLIED BY THE CITY OF CORAL GABLES. ALL THE UNDERLYING FEATURES SHOWN HEREON WITH 1/1208925819614629174706176 TONNE WEIGHT WERE SUPPLIED BY THE CITY OF CORAL GABLES. ALL THE UNDERLYING FEATURES SHOWN HEREON WITH 1/2417851639229258349412352 TONNE WEIGHT WERE SUPPLIED BY THE CITY OF CORAL GABLES. ALL THE UNDERLYING FEATURES SHOWN HEREON WITH 1/4835703278458516698824704 TONNE WEIGHT WERE SUPPLIED BY THE CITY OF CORAL GABLES. ALL THE UNDERLYING FEATURES SHOWN HEREON WITH 1/9671406556917033397649408 TONNE WEIGHT WERE SUPPLIED BY THE CITY OF CORAL GABLES. ALL THE UNDERLYING FEATURES SHOWN HEREON WITH 1/19342813113834066795298816 TONNE WEIGHT WERE SUPPLIED BY THE CITY OF CORAL GABLES. ALL THE UNDERLYING FEATURES SHOWN HEREON WITH 1/38685626227668133590597632 TONNE WEIGHT WERE SUPPLIED BY THE CITY OF CORAL GABLES. ALL THE UNDERLYING FEATURES SHOWN HEREON WITH 1/77371252455336267181195264 TONNE WEIGHT WERE SUPPLIED BY THE CITY OF CORAL GABLES. ALL THE UNDERLYING FEATURES SHOWN HEREON WITH 1/15474250491067

LEGAL DESCRIPTION:

A PORTION OF THE GRANADA GOLF COURSE, AS SHOWN ON "CORAL GABLES, SECTION B", ACCORDING TO THE PLAT THEREOF AS RECORDED IN PLAT BOOK 5, PAGE 111, OF THE PUBLIC RECORDS OF MIAMI-DADE COUNTY, FLORIDA.

AND A PORTION OF THE GRANADA GOLF COURSE, AS SHOWN ON "CORRECTED PLAT CORAL GABLES, SECTION C", ACCORDING TO THE PLAT THEREOF AS RECORDED IN PLAT BOOK 8, PAGE 26, OF THE PUBLIC RECORDS OF MIAMI-Dade COUNTY, FLORIDA.

CERTIFICATION:

I HEREBY CERTIFY THAT THE ATTACHED SPECIFIC PURPOSE SURVEY OF THE HEREON DESCRIBED PROPERTY IS DEPICTED TO THE BEST OF MY KNOWLEDGE AND BELIEF AND THE INFORMATION AS SURVEYED UNDER MY DIRECTION ON MARCH 8, 2020 MEETS THE STANDARDS OF PRACTICE RULE 5J-17 OF THE FLORIDA ADMINISTRATIVE CODE, PURSUANT TO SECTION 472.027, FLORIDA STATUTES, SUBJECT TO THE QUALIFICATIONS NOTED HEREON.

KEITH & ASSOCIATES, INC.

TIMOTHY H. GRAY
PROFESSIONAL SURVEYOR AND MAPPER
REGISTRATION No. 6604

[illegible]

DATE 5/7/20
SCALE 1"=10'
FIELD BOOK 925
DRAWN BY DDB
CHECKED BY THG


KEITH
301 EAST ATLANTIC BOULEVARD
POMPANO BEACH, FLORIDA 33060-6643
(954) 788-3400
EMAIL: mail@KEITHteam.com LB NO. 6860

SPECIFIC PURPOSE SURVEY
GRANADA GOLF COURSE

A PORTION OF GRANADA GOLF COURSE, CORAL GABLES, SECTION B P.B.5, PG. 111, M.D.C.R. AND A PORTION OF GRANADA GOLF COURSE CORRECTED PLAT CORAL GABLES, SECTION C, P.B. 8, PG. 26, M.D.C.R.

SHEET 1 OF 6
PROJECT NUMBER
11318.00

SHELTER 1 (2020)

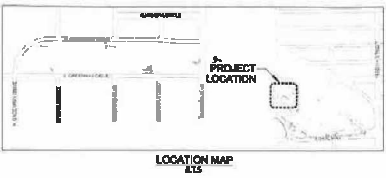

GRANADA GOLF COURSE

GRAPHIC SCALE 1"=60'



GRANADA GOLF COURSE
SHELTER No. 2

SHEET TITLE

NO.	DATE	REVISIONS	BY

DESIGNER OR ARCHITECT

CONSULTANT

PRO. NO.	DESIGN	CHECK	APPROV.


1 OF 1

- LEGEND:**
- EXISTING FIRE HYDRANT
 - EXISTING MANHOLE
 - EXISTING SANITARY MANHOLE
 - EXISTING FPL MANHOLE
 - EXISTING CONCRETE POLE
 - EXISTING LIGHT POLE
 - EXISTING WOOD POLE
 - EXISTING CATCH BASIN
 - EXISTING ELECTRIC BOX
 - EXISTING WATER VALVE
 - EXISTING IRRIGATION VALVE
 - EXISTING WATER METER
 - EXISTING SIGN
 - EXISTING ELEVATION
 - CENTER LINE



SHELTER No. 2


SHELTER 2 (2015)

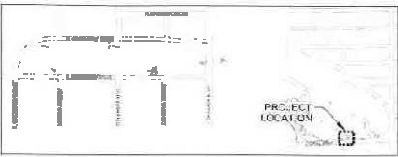

LOCATION MAP
N 15

GRANADA GOLF COURSE

GRAPHIC SCALE 1"=10'

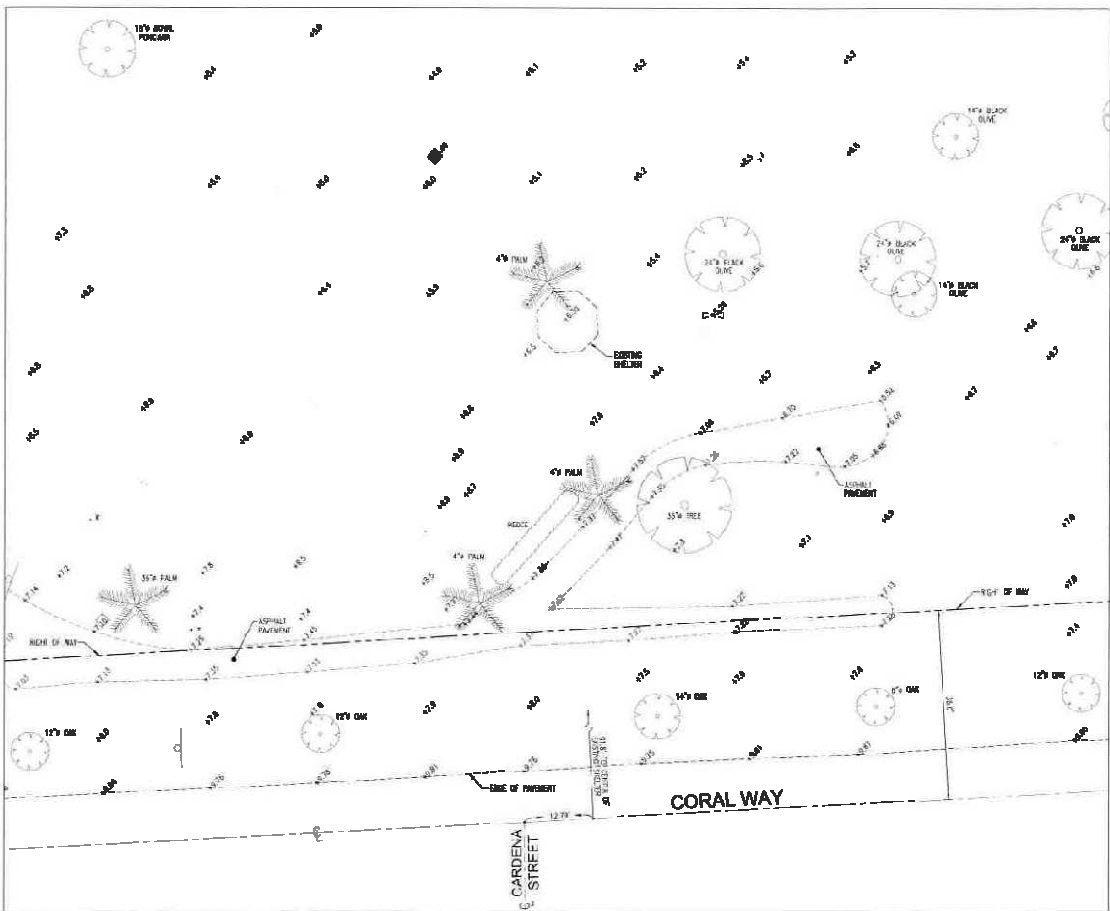

LEGEND:

- EXISTING FIRE HYDRANT
- EXISTING MANHOLE
- EXISTING SANITARY MANHOLE
- EXISTING FPL MANHOLE
- EXISTING CONCRETE POLE
- EXISTING LIGHT POLE
- EXISTING WOOD POLE
- EXISTING CATCH BASIN
- EXISTING ELECTRIC BOX
- EXISTING WATER VALVE
- EXISTING IRRIGATION VALVE
- EXISTING WATER METER
- EXISTING SIGN
- EXISTING ELEVATION
- CENTER LINE

SHELTER 3 (2015)

SHELTER No. 3



DEPARTMENT OF PUBLIC WORKS
DIVISION OF ENGINEERING

GRANADA GOLF COURSE
SHELTER No. 3


SHEET TITLE

NO.	DATE	REVISIONS	BY

ENGINEER OR ARCHITECT

CONSULTANT

PREPARED BY	CHECKED BY	DATE	APPVED BY
FILE	SCALE	DATE	FILE
1 OF 1	1"=10'	01-05-2015	1 OF 1

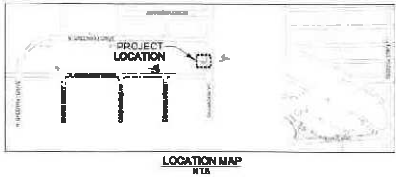

GRANADA GOLF COURSE

GRAPHIC SCALE 1"=10'



GRANADA GOLF COURSE
SHELTER No. 5

SHEET TITLE


DATE REVISIONS BY

ENGINEER OR ARCHITECT

CONSULTANT

PROJECT: GRANADA GOLF COURSE
SHEET NO. 1 OF 1
DATE: 08-03-2015
DRAWN BY: JKH


Walm

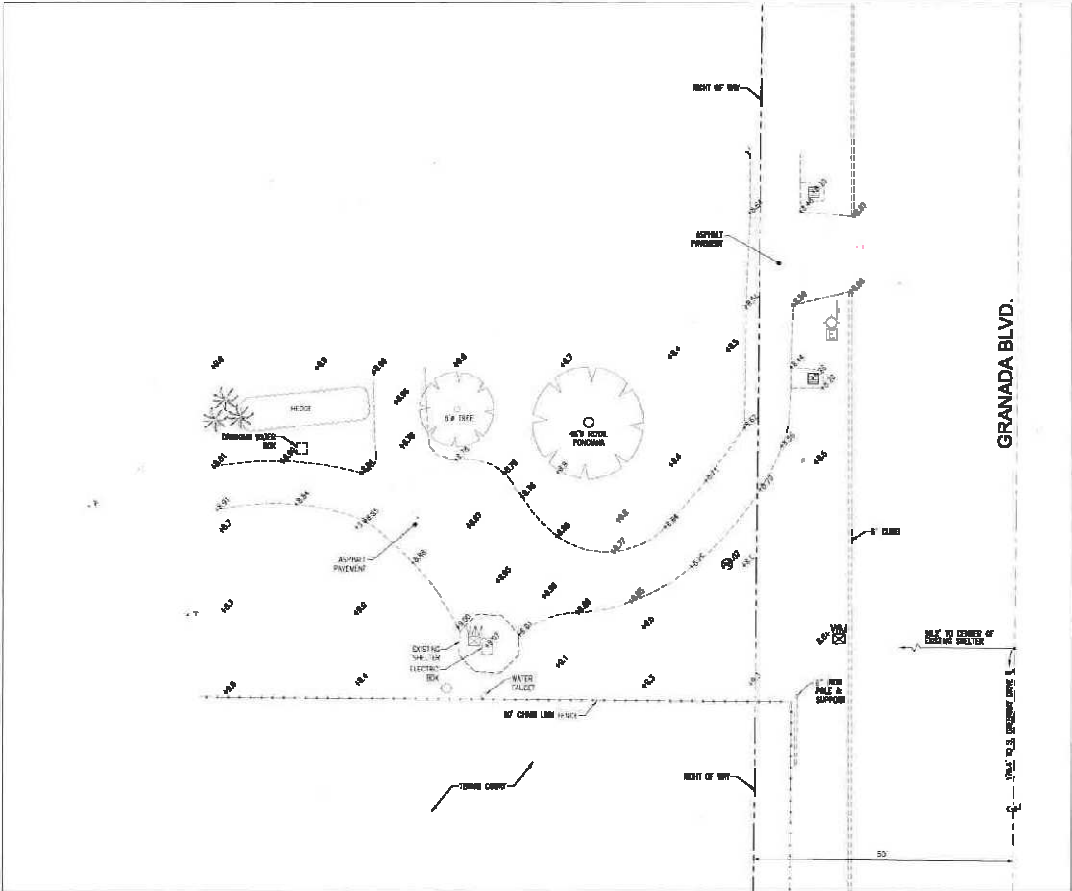


SHELTER No. 5

- LEGEND:
- EXISTING FIRE HYDRANT
 - EXISTING MANHOLE
 - EXISTING SANITARY MANHOLE
 - EXISTING FPL MANHOLE
 - EXISTING CONCRETE POLE
 - EXISTING LIGHT POLE
 - EXISTING WOOD POLE
 - EXISTING CATCH BASIN
 - EXISTING ELECTRIC BOX
 - EXISTING WATER VALVE
 - EXISTING IRRIGATION VALVE
 - EXISTING WATER METER
 - EXISTING SIGN
 - EXISTING ELEVATION
 - CENTER LINE

SHELTER 5 (2015)

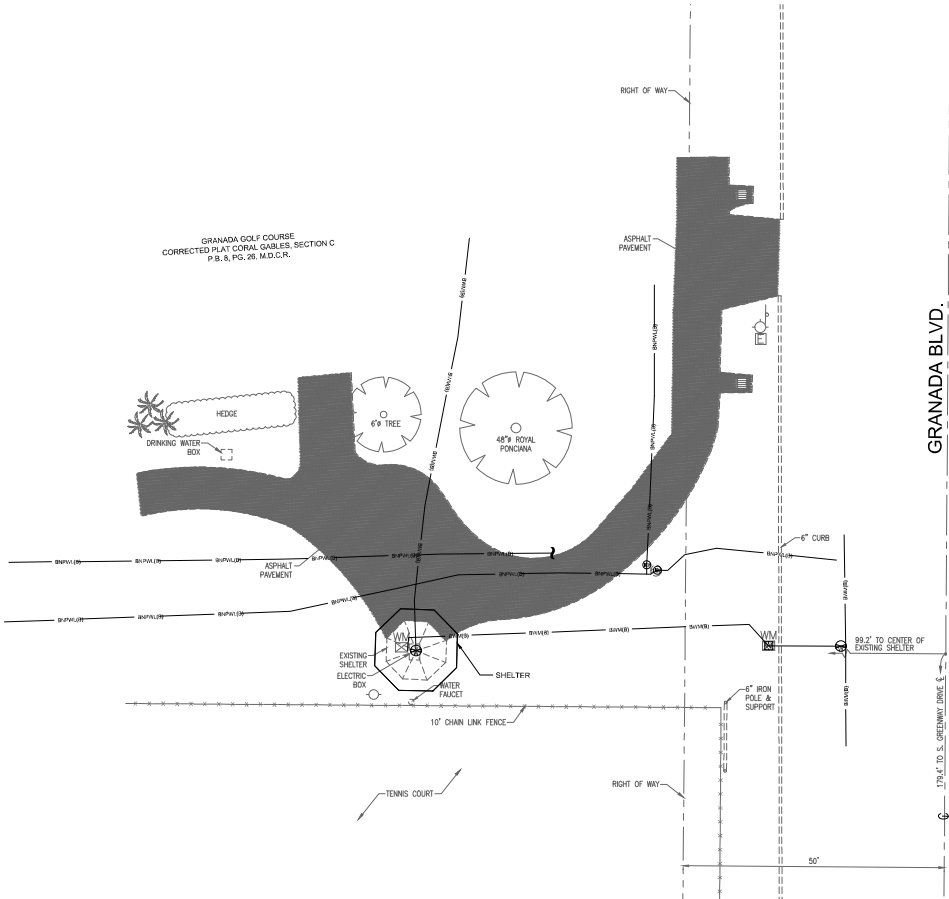

SHELTER NO. 5

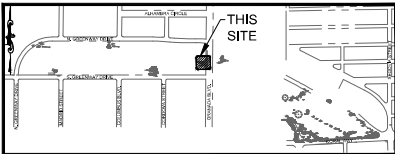

LOCATION SKETCH
(NOT TO SCALE)

- LEGEND:
- EXISTING FIRE HYDRANT
 - EXISTING MANHOLE
 - EXISTING SANITARY MANHOLE
 - EXISTING FPL MANHOLE
 - EXISTING CONCRETE POLE
 - EXISTING LIGHT POLE
 - EXISTING WOOD POLE
 - EXISTING CATCH BASIN
 - EXISTING ELECTRIC BOX
 - EXISTING WATER VALVE
 - EXISTING IRRIGATION VALVE
 - EXISTING WATER METER
 - EXISTING SIGN

LEGEND:

- P.B. PLAT BOOK
- P.O. PAGE
- M.D.C.R. MIAMI-DADE COUNTY RECORDS
- END OF SIGNAL
- STORM DRAIN MANHOLE
- IRRIGATION CONTROL VALVE
- WATER VALVE COVER
- CENTERLINE
- UNDERGROUND NON-POTABLE WATER IRRIGATION LINE
- UNDERGROUND WATER LINE

DATE	REVISION	BY


KEITH
1000 EAST FLAMINGO AVENUE
PO BOX 11111
MIAMI, FL 33101
TEL: (305) 335-0643
FAX: (305) 335-0644
EMAIL: mail@keithteam.com LB NO. 6860

**SPECIFIC PURPOSE SURVEY
GRANADA GOLF COURSE**

A PORTION OF GRANADA GOLF COURSE, CORAL GABLES, SECTION B
P.B.S. PG. 111, M.D.C.R. AND A PORTION OF GRANADA GOLF COURSE
CORRECTED PLAY CORAL GABLES, SECTION C, P.B.S. PG. 28, M.D.C.R.
CITY OF CORAL GABLES, MIAMI-DADE COUNTY, FLORIDA

SHEET 3 OF 6
PROJECT NUMBER
11318.00

SHELTER 5 (2020)

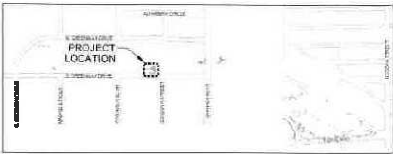

GRANADA GOLF COURSE

GRAPHIC SCALE 1"=10'



GRANADA GOLF COURSE
SHELTER No. 6

SHEET TITLE


NO.	DATE	REVISIONS	BY

ENGINEER OR ARCHITECT

CONSULTANT

DATE	BY	CHKD BY	APP'D BY
01-03-2015	J.M.	J.M.	J.M.
FILE	1	FILE	1

- LEGEND:**
- EXISTING FIRE HYDRANT
 - EXISTING MANHOLE
 - EXISTING SANITARY MANHOLE
 - EXISTING PPL. MANHOLE
 - EXISTING CONCRETE POLE
 - EXISTING LIGHT POLE
 - EXISTING WOOD POLE
 - EXISTING CATCH BASIN
 - EXISTING ELECTRIC BOX
 - EXISTING WATER VALVE
 - EXISTING IRRIGATION VALVE
 - EXISTING WATER METER
 - EXISTING SIGN
 - EXISTING ELEVATION
 - CENTER LINE

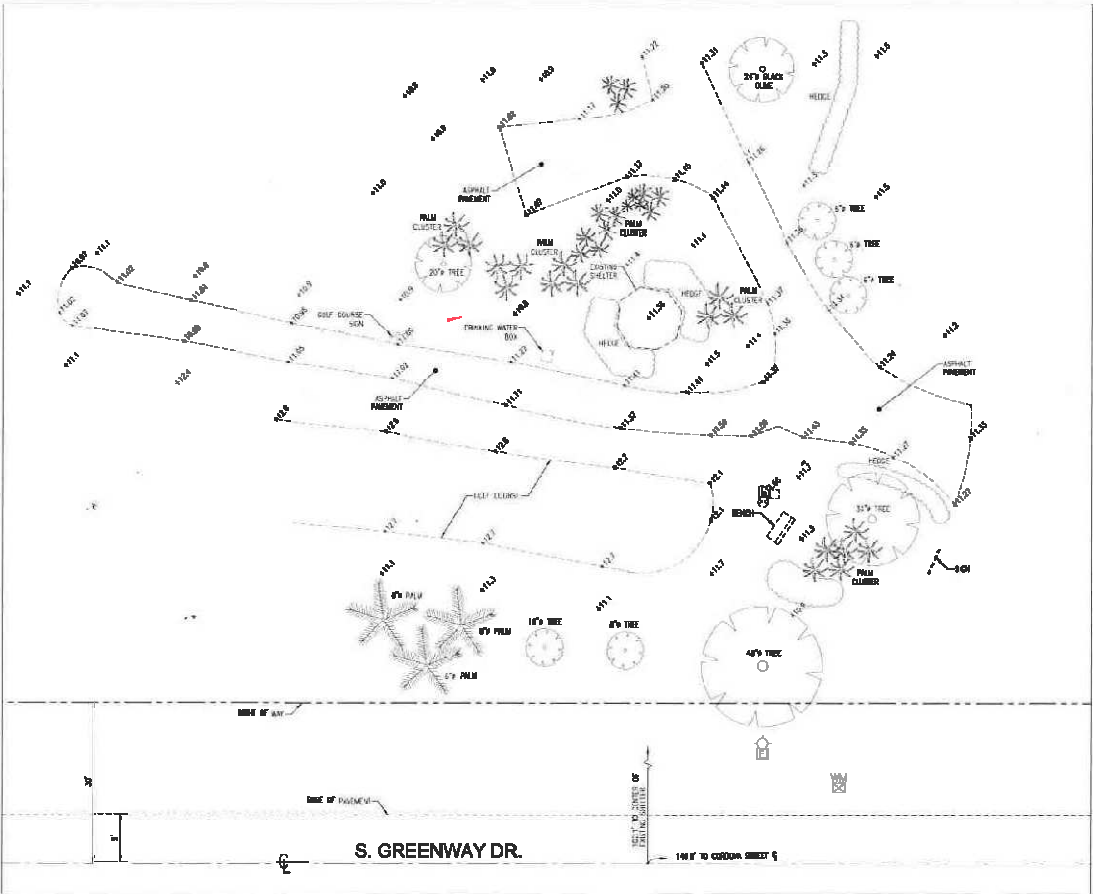

SHELTER No. 6

SHELTER 6 (2015)



