

PROJECT
Granada Pedestrian Bridge
City of Coral Gables
3000 SW 72 Avenue
Miami, FL 33155
305.442.4800 (ext. 333)

CLIENT
City of Coral Gables
Public Works Department
3000 SW 72 Avenue
Miami, FL 33155
305.442.4800 (ext. 333)

CONSULTANT
AECOM
800 Douglas Entrance, 2nd Floor

CONSULTANTS


REGISTRATION
PROFESSIONAL ENGINEER
DISCIPLINE: LANDSCAPE ARCHITECTURE
REGISTRATION NUMBER: 148682

SCALE/REVISION	DATE	BY	DESCRIPTION

PROJECT NUMBER
60241123


SHEET TITLE
SITE LAYOUT PLAN

SHEET NUMBER
LS-101

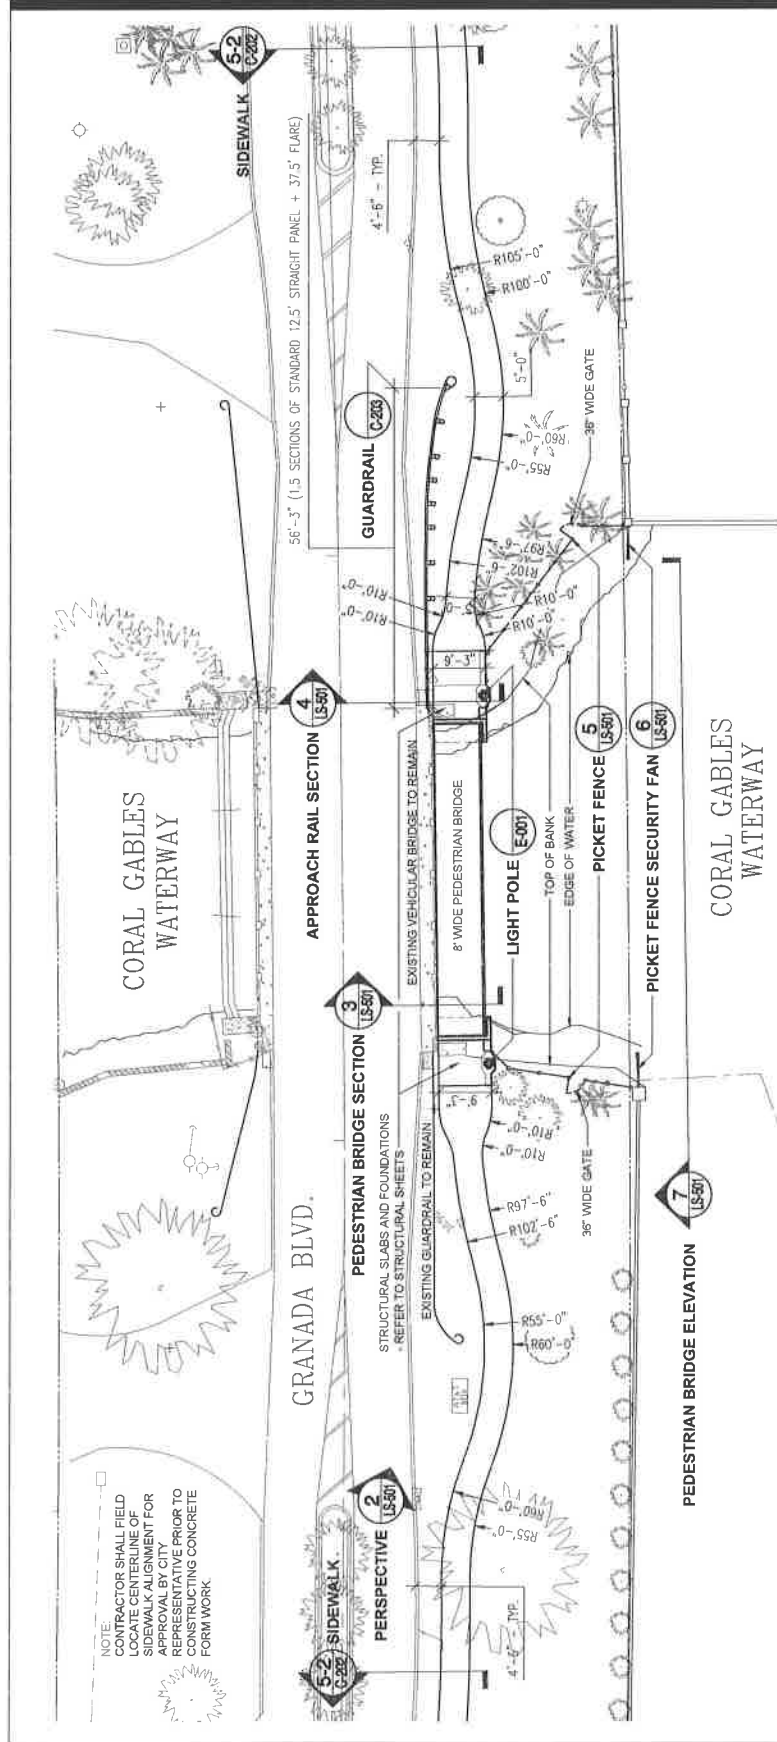

SITE LAYOUT ENLARGEMENT PLAN

SCALE: 1" = 10'-0"

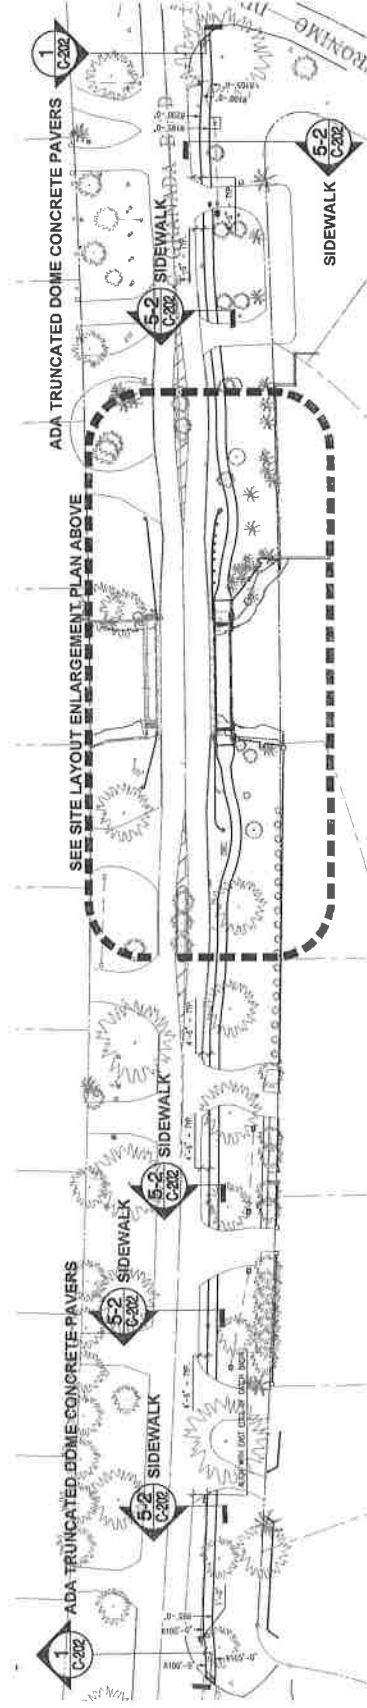

SITE LAYOUT PLAN

SCALE: 1" = 30'-0"

[illegible]

↑
Z