




RIGHT SIDE ELEVATION

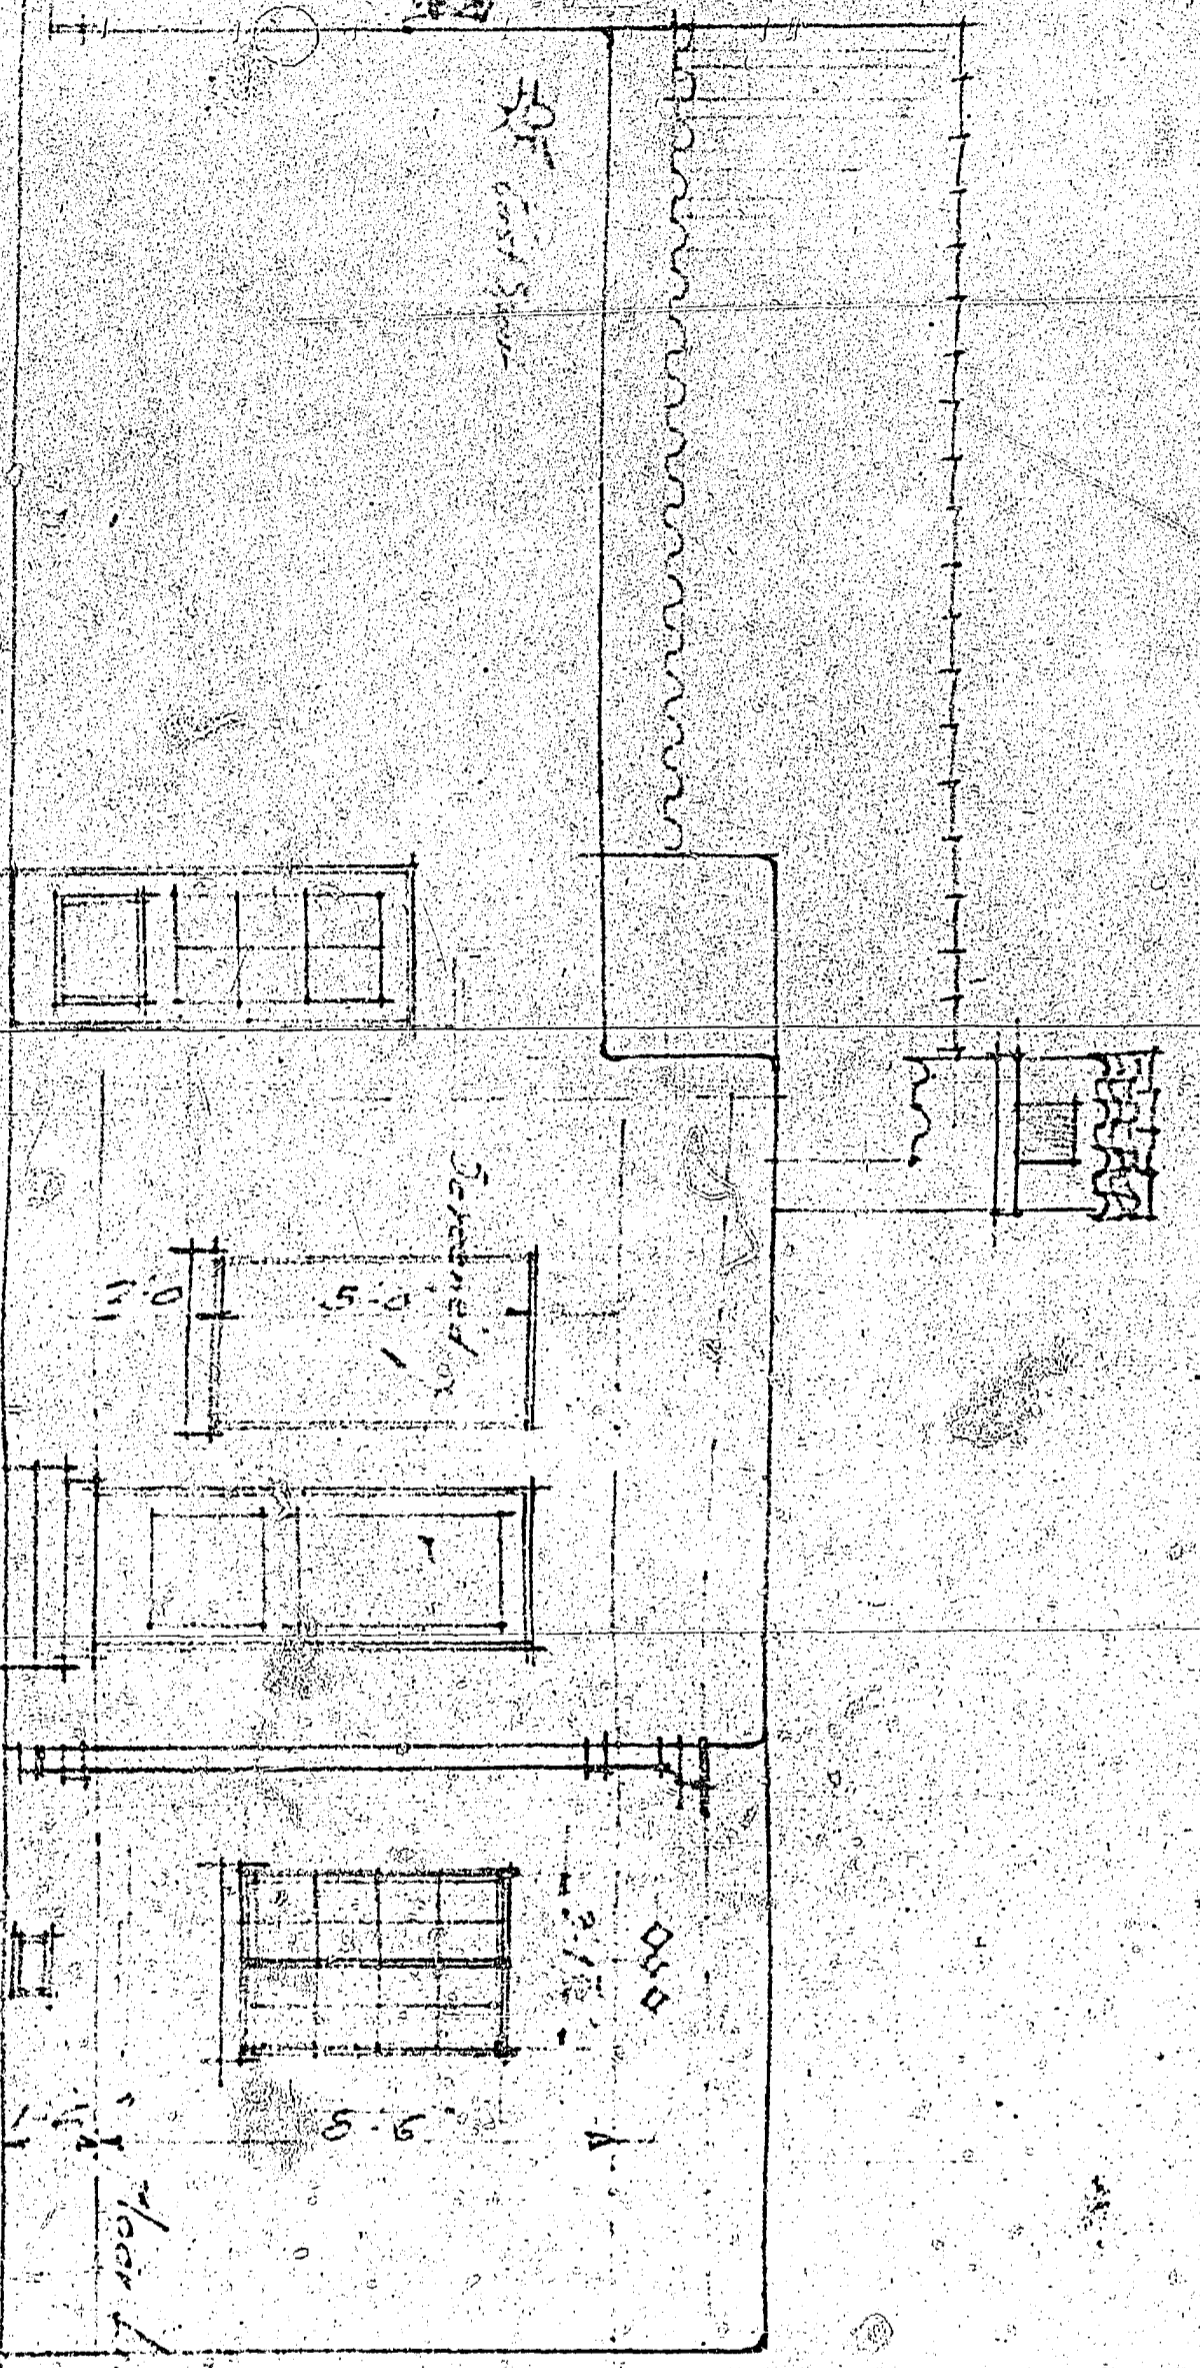


REAR ELEVATION

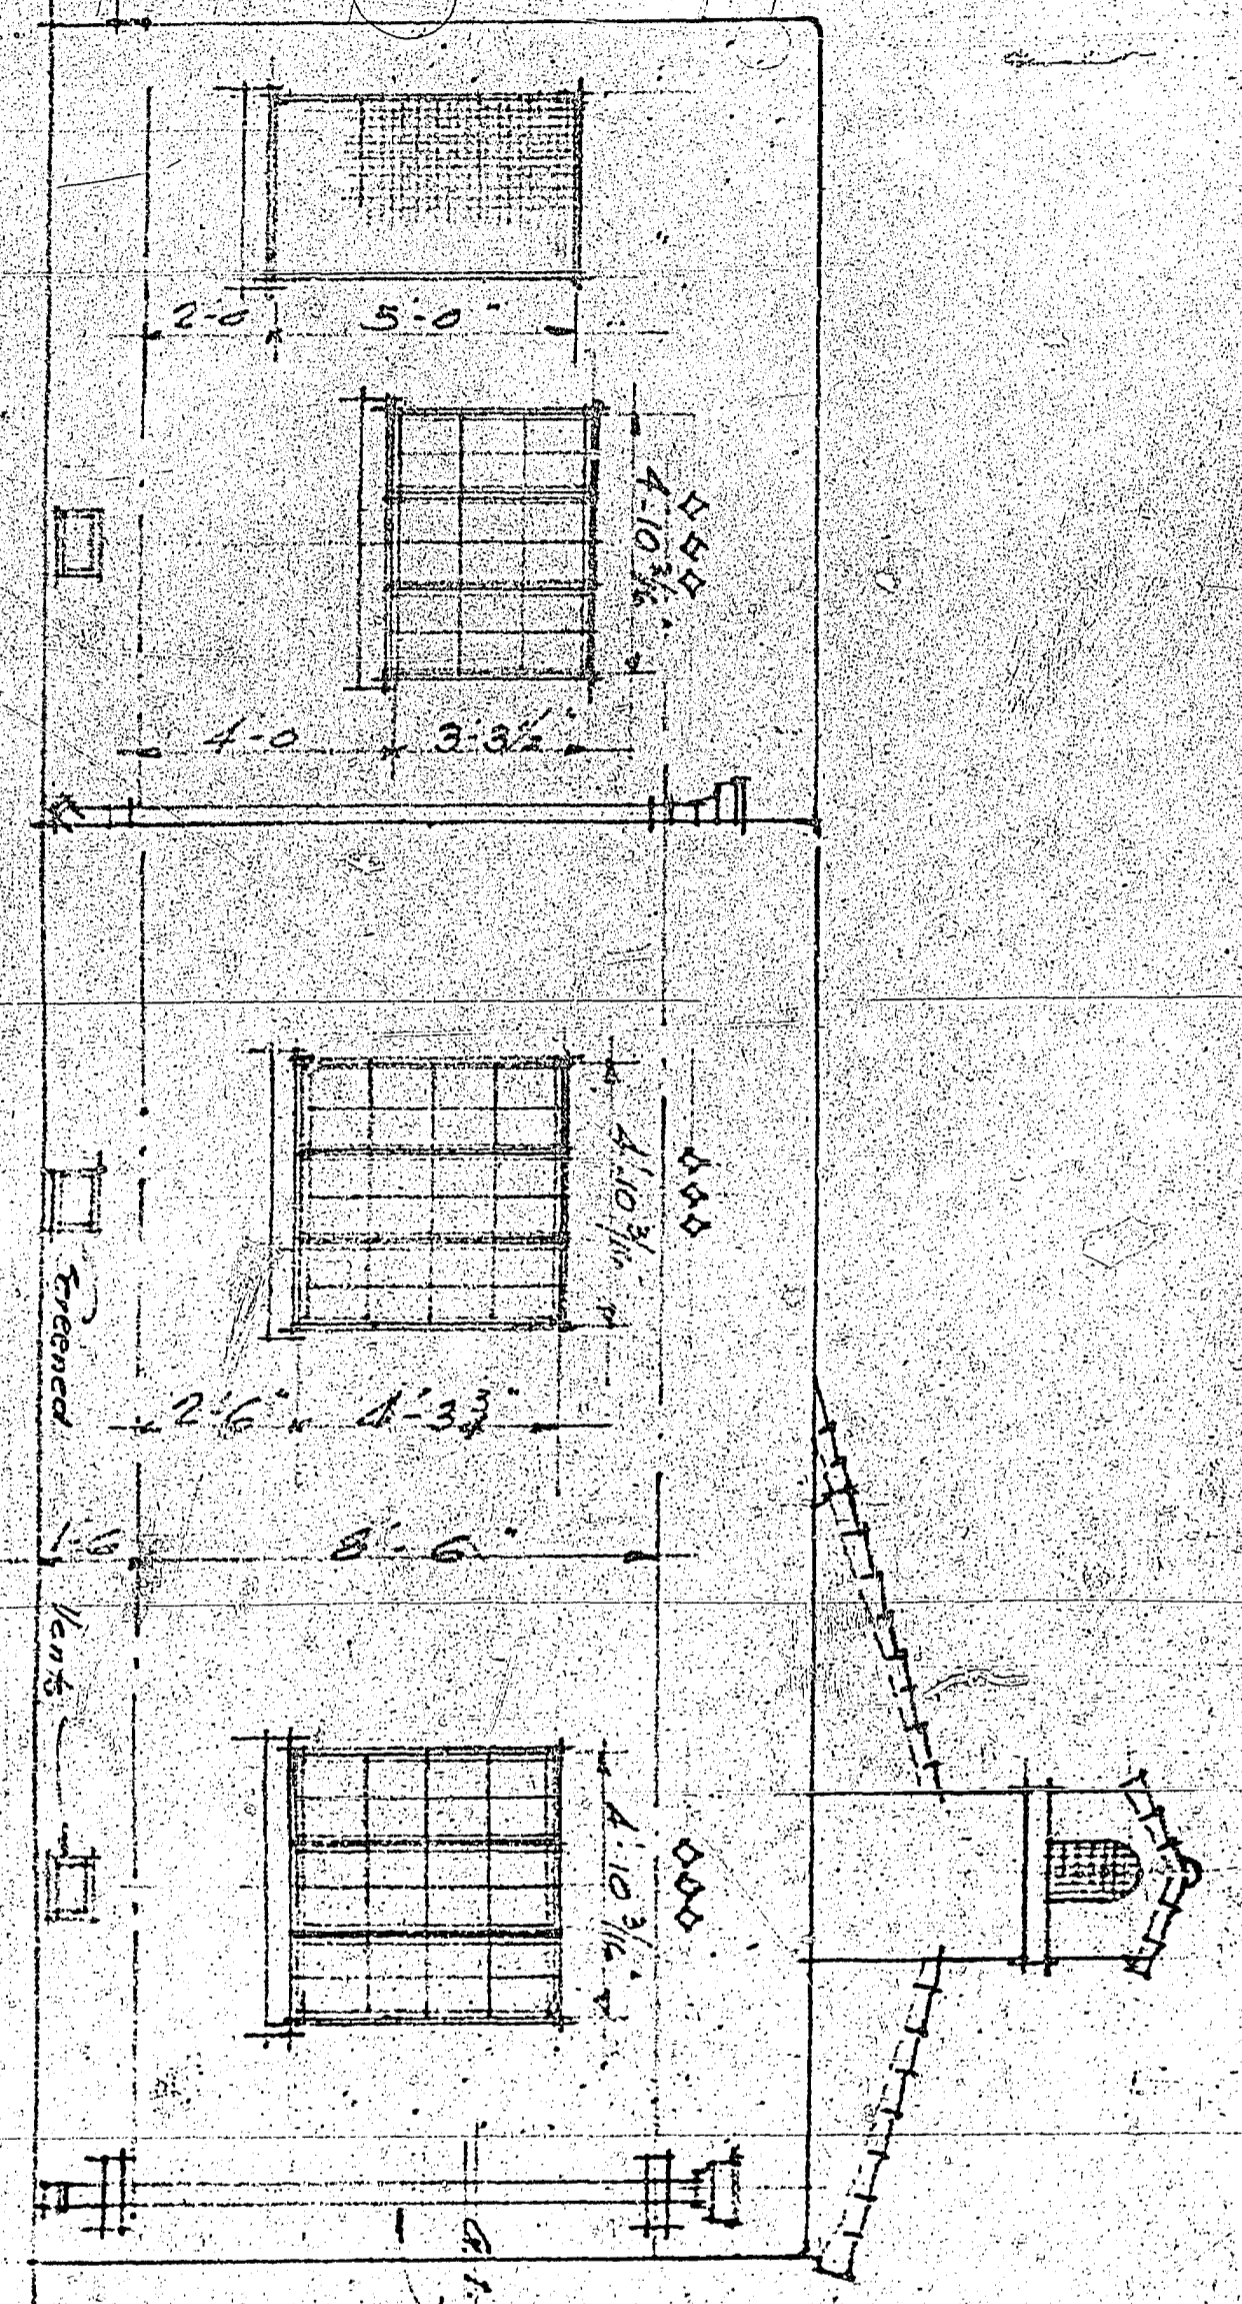


LEFT SIDE ELEVATION

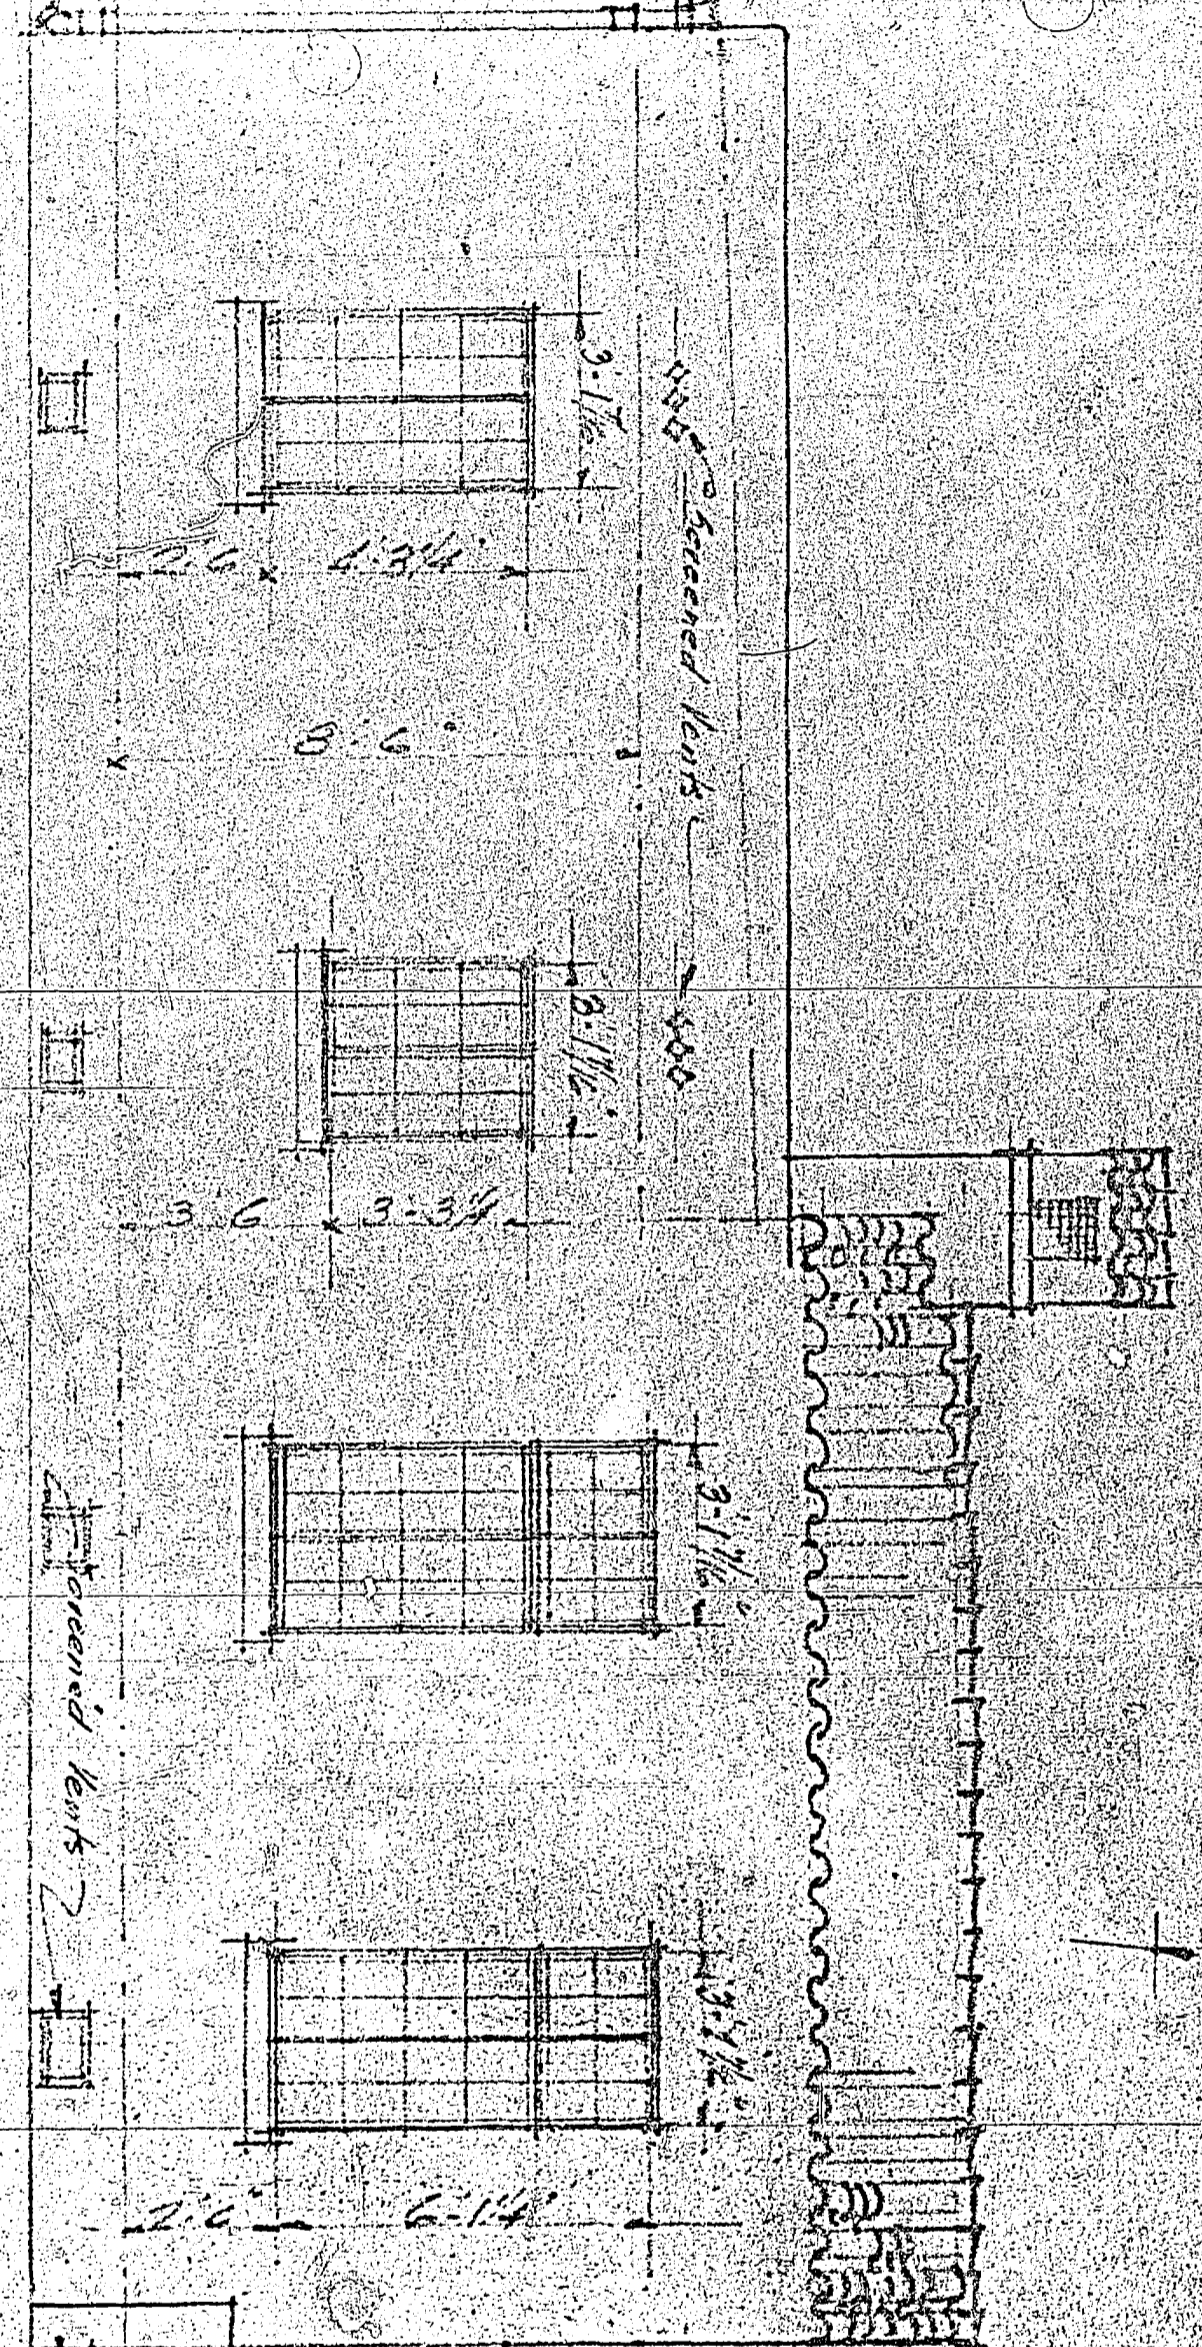

FRONT ELEVATION

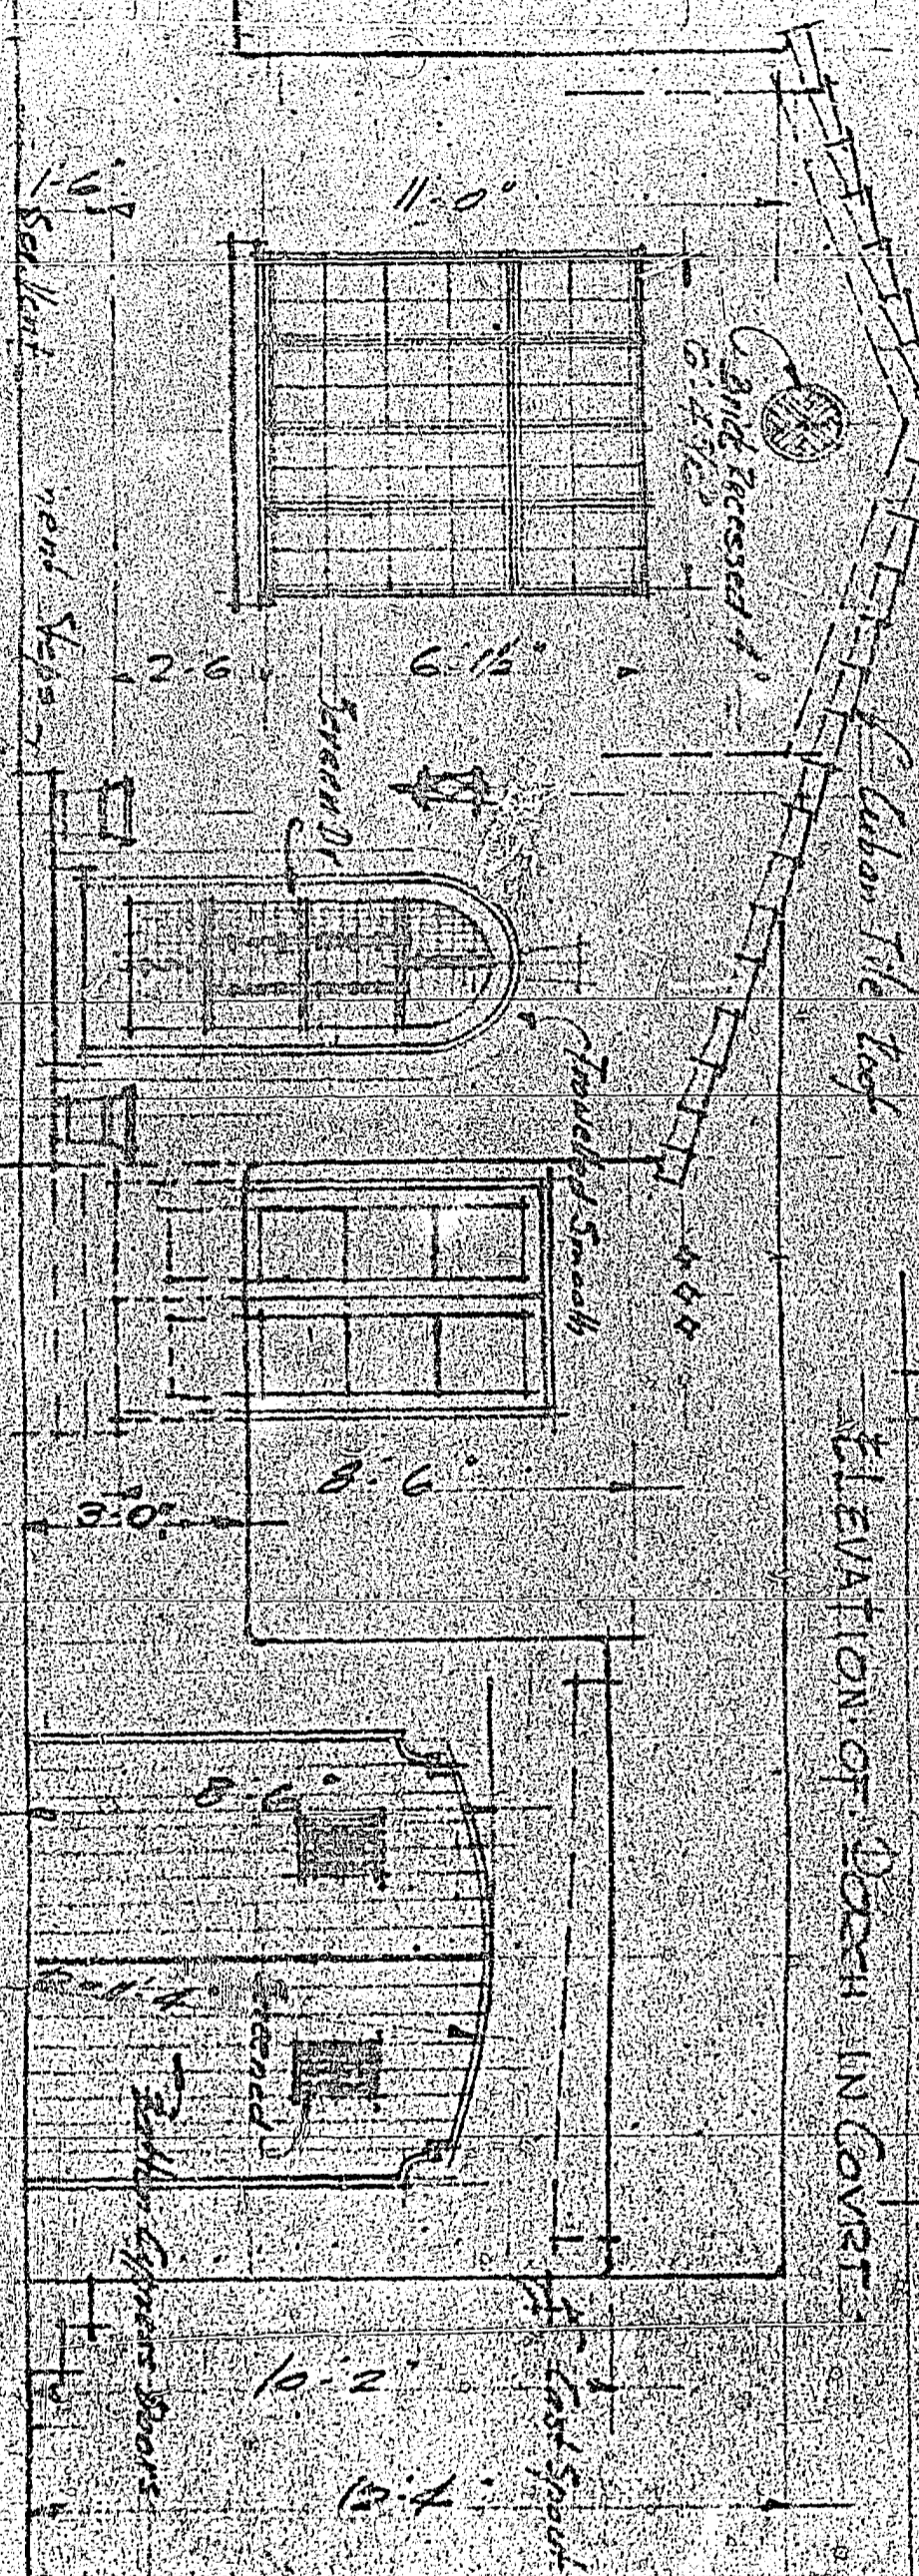


ELEVATION OF DOOR IN COURTS

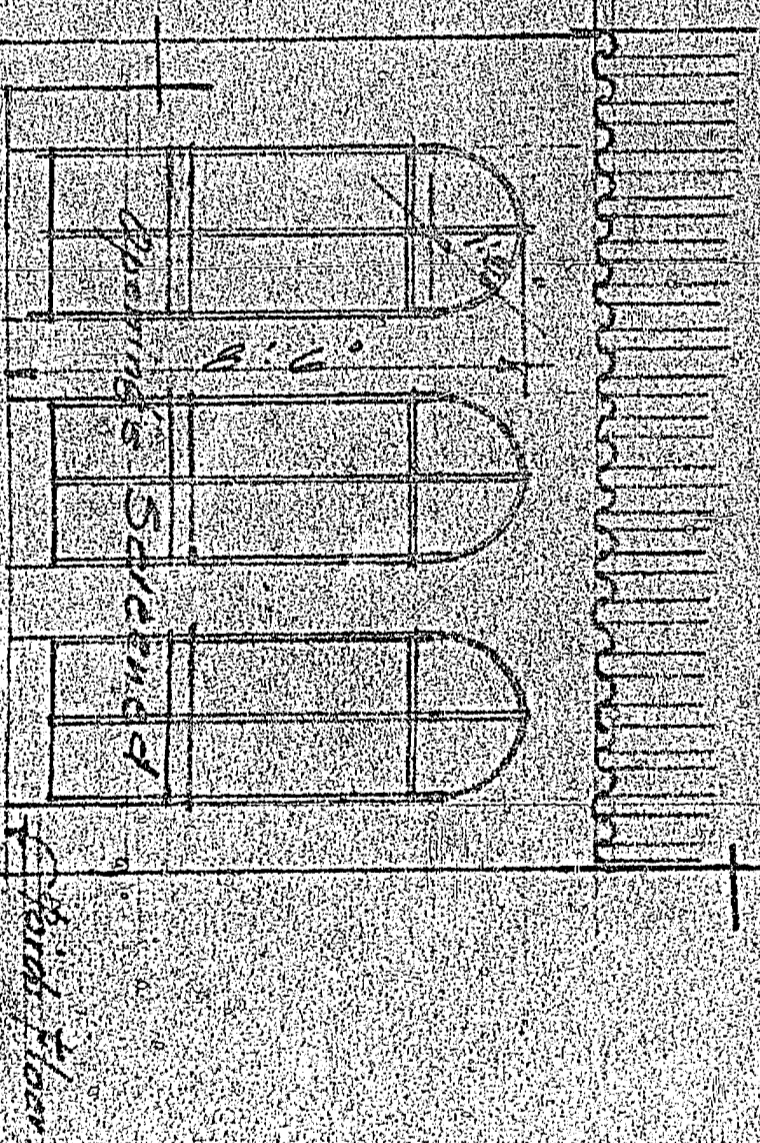


CORAL GABLES STEAM WATERS COMPANY
 BUILDING CORP.
 1111 N. BAY ST.
 MIAMI, FLA.
 DATE: APRIL 27
 LOTS 11+12 BLDG.
 C.G. SECTION.

2940

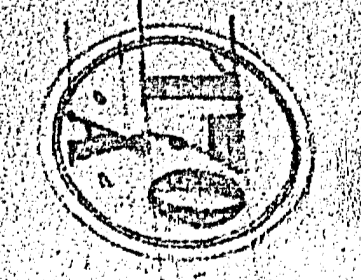


170

170

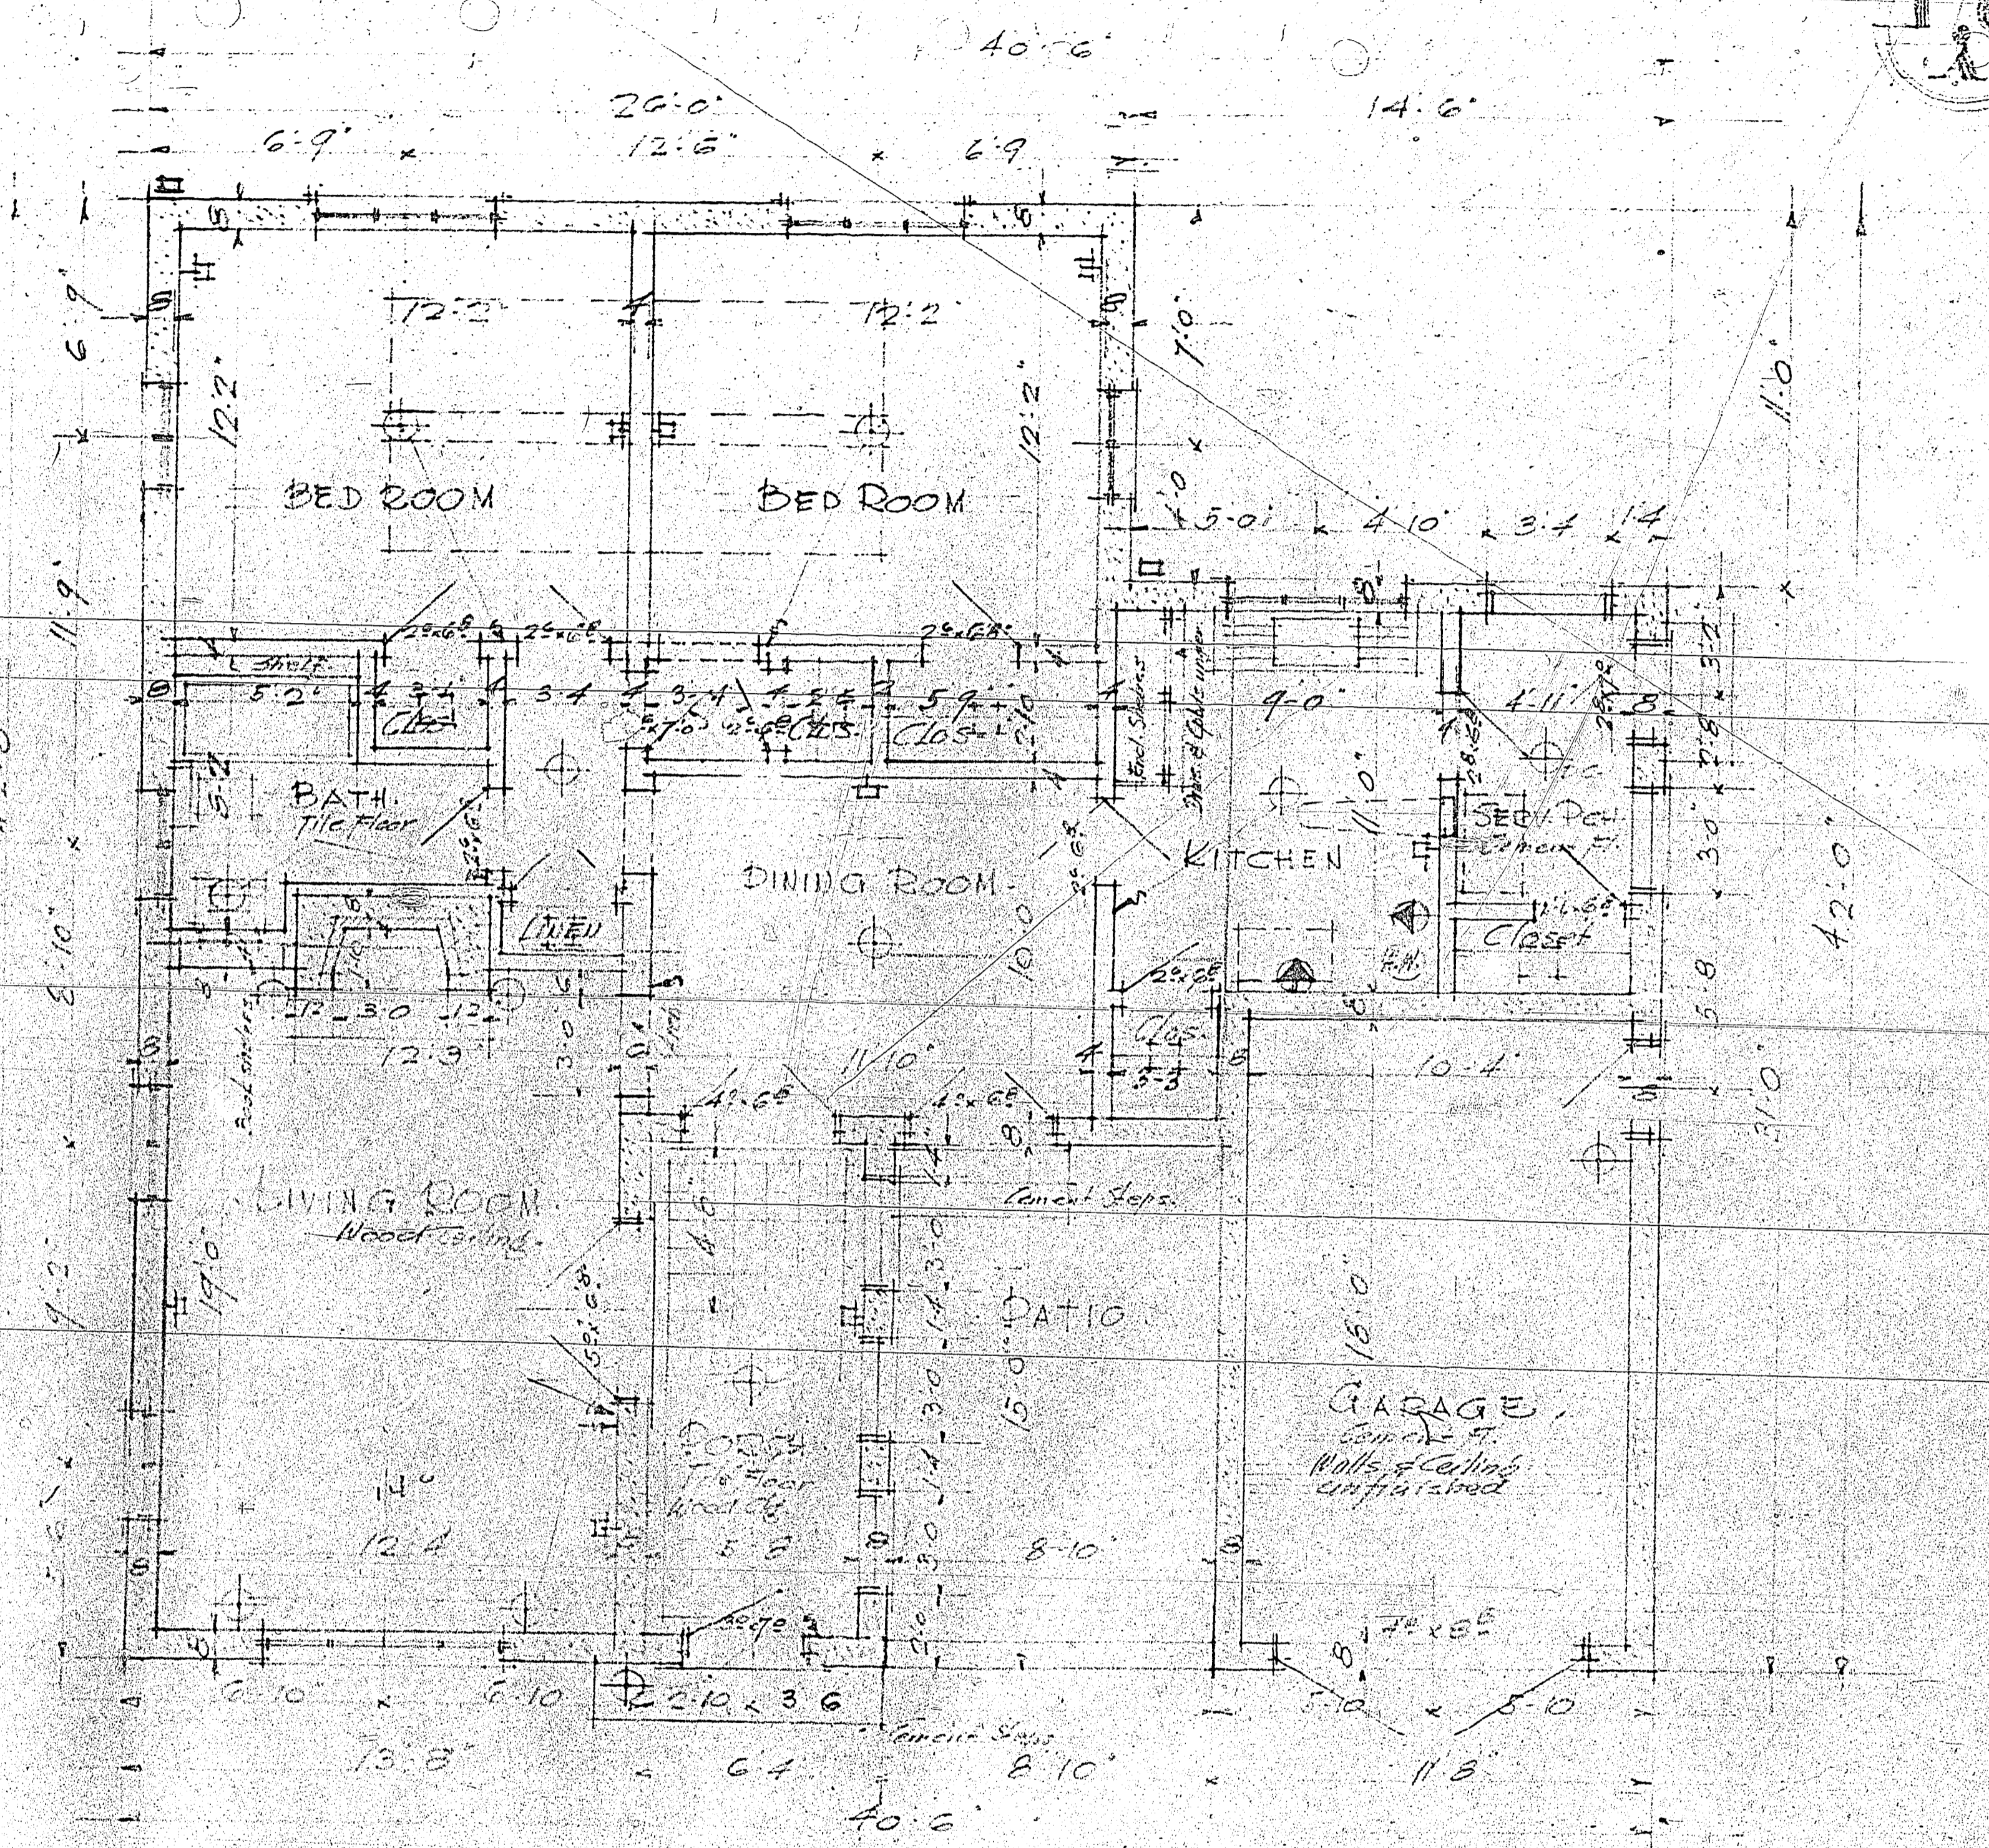


FIRST FLOOR PLAN
Scale 1/4"

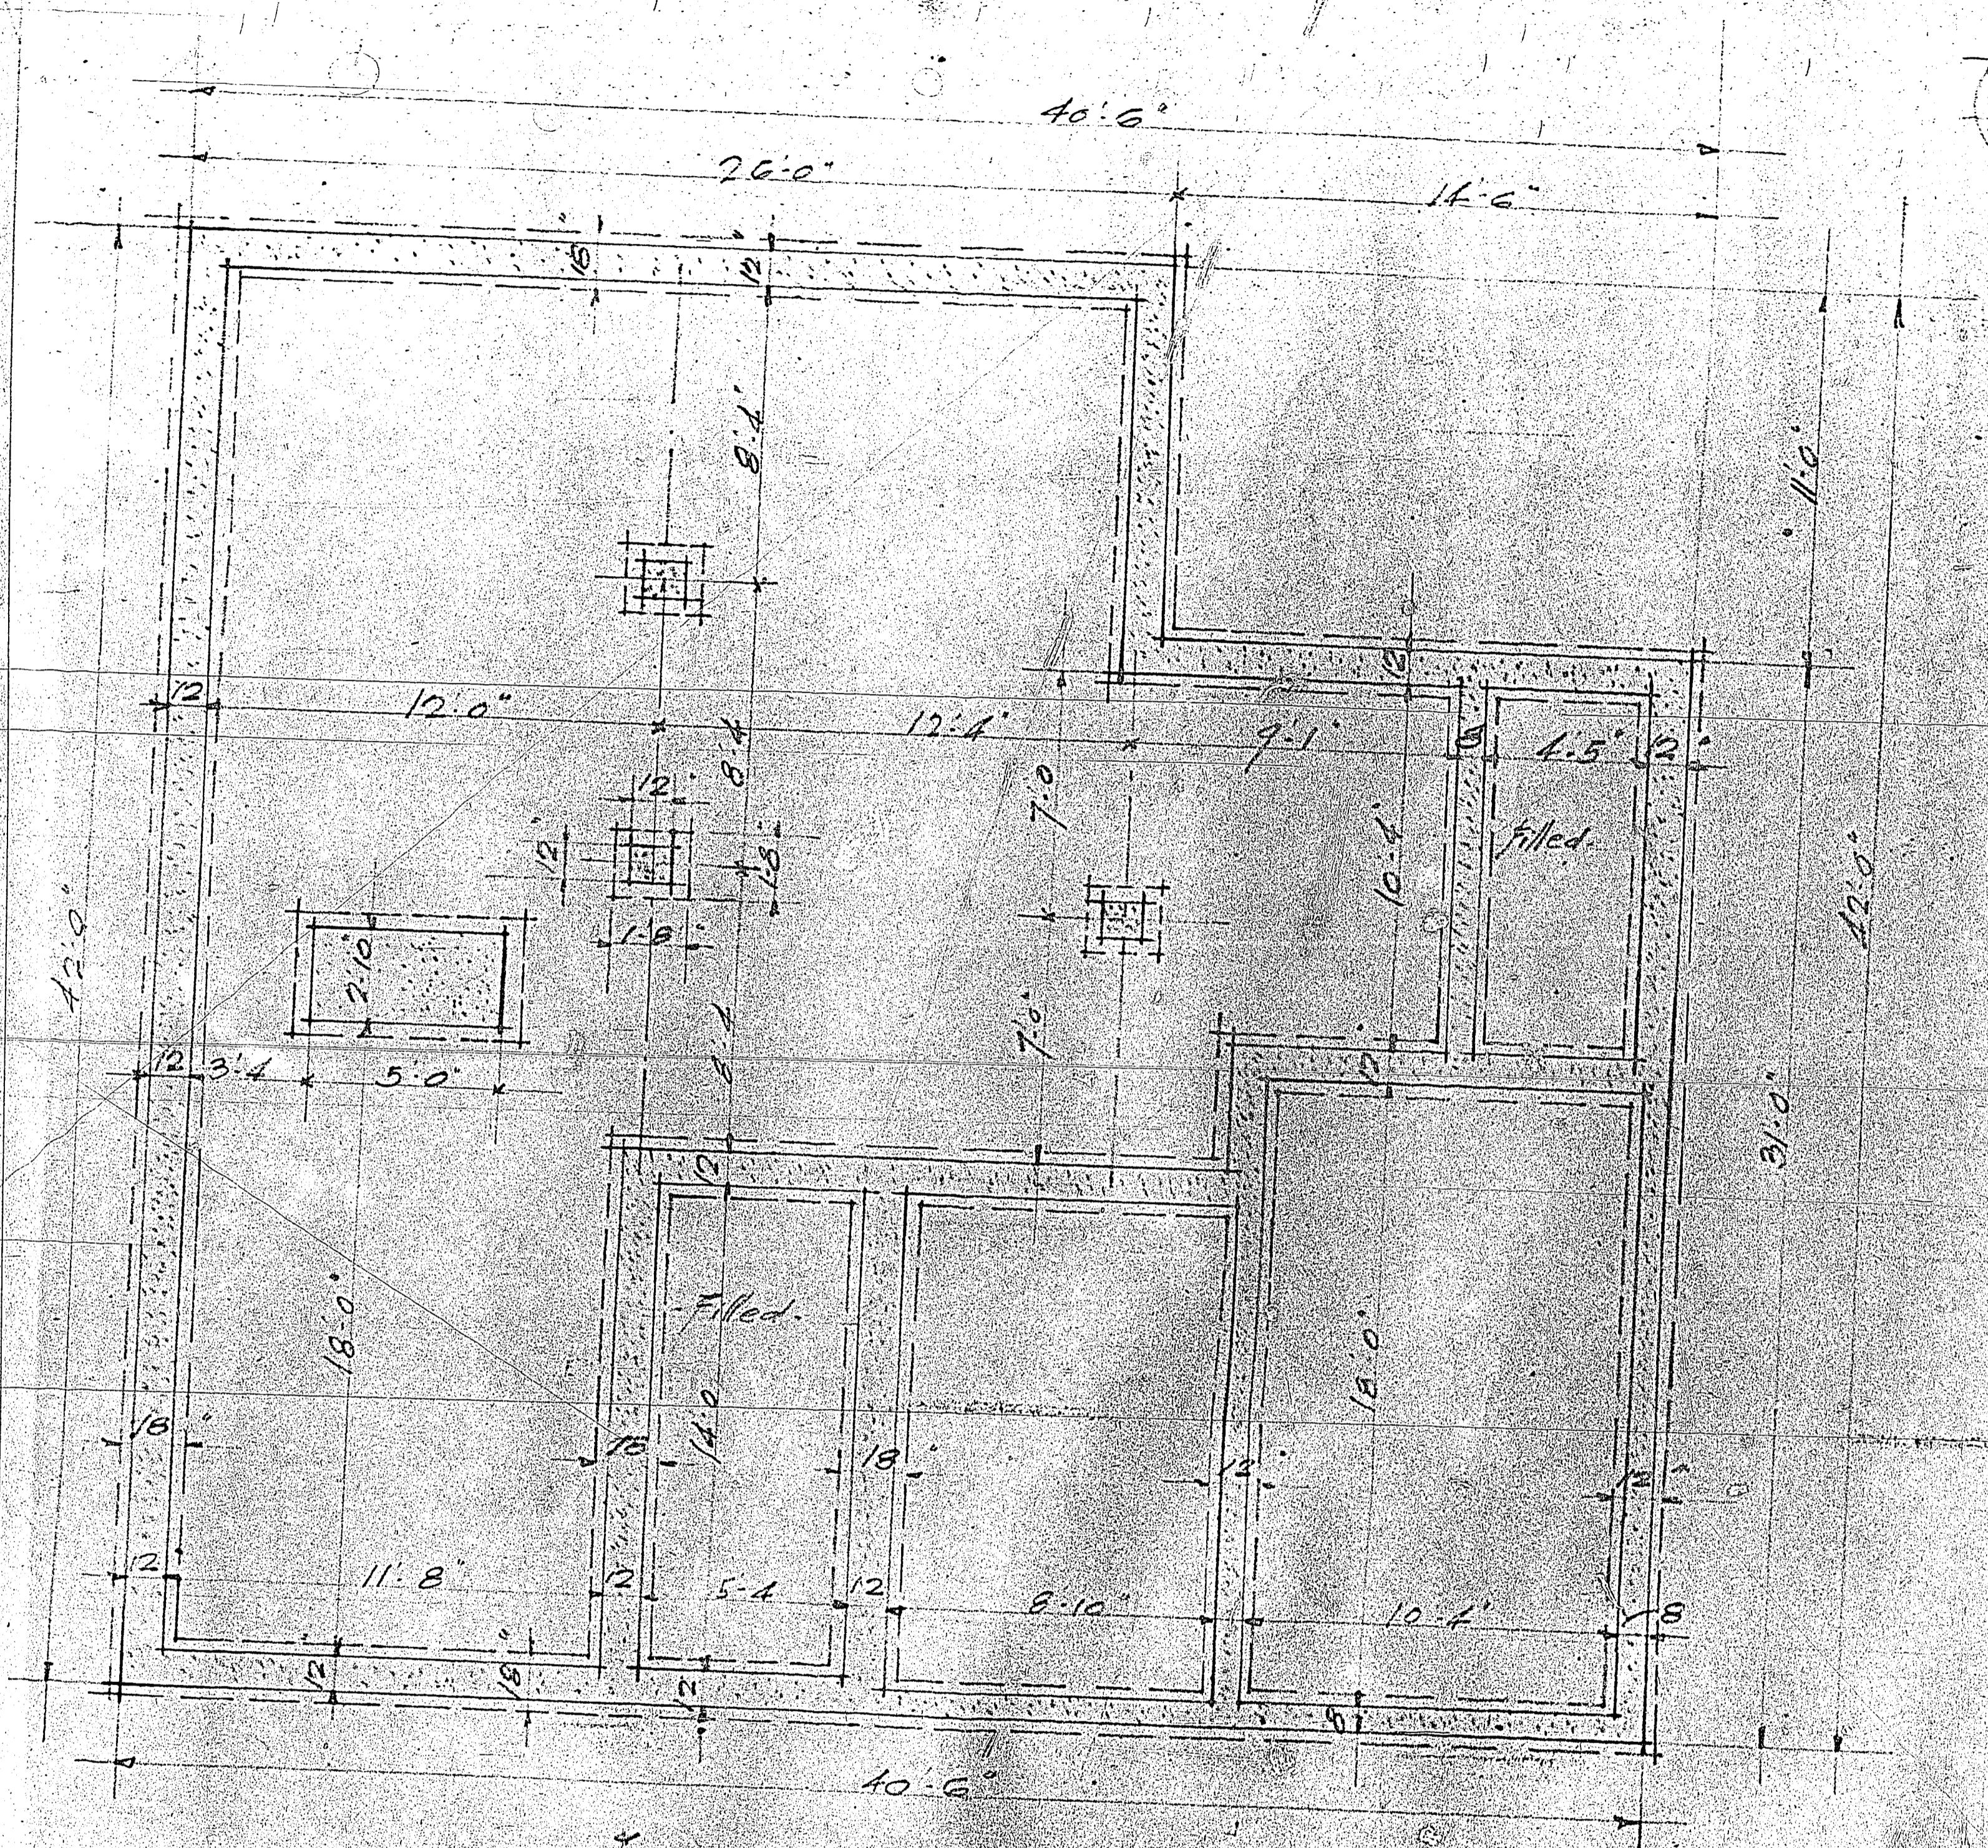

FOUNDATION PLAN
Scale 1/4"

2940

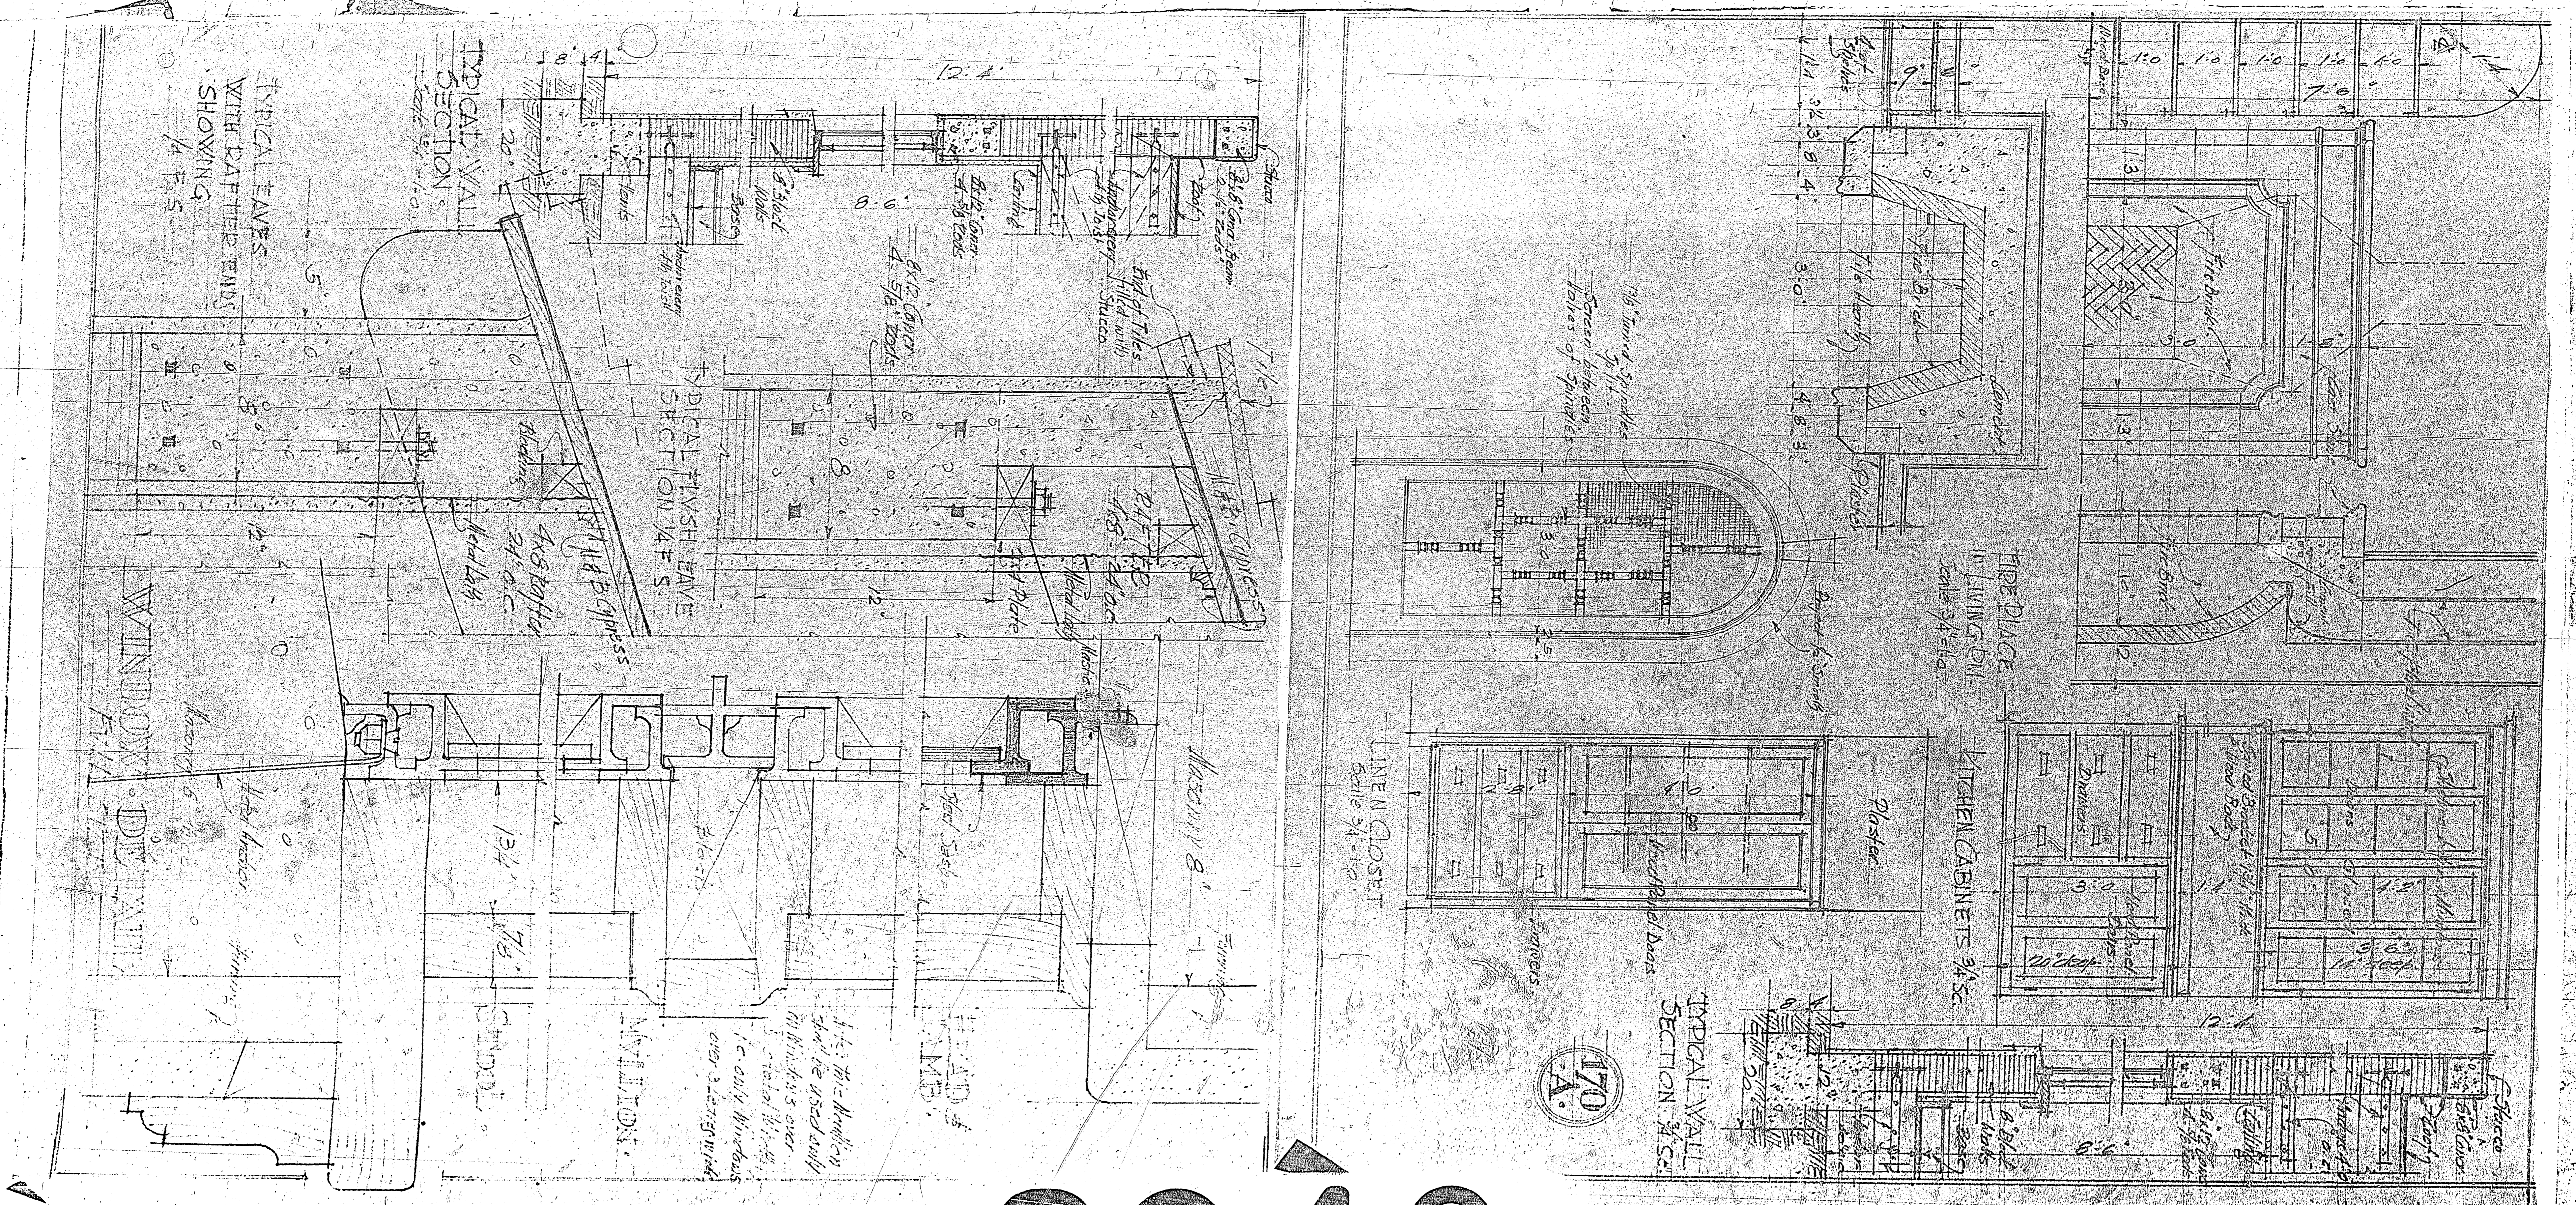

2940

170
A.A.

NOTE: This window should be used only in windows over 1'-0" only windows over 3'-0" require wood head

1/8" round spindles Screen between holes of spindles