
## ALTA STRATEGIC GABLES

BEING A REPLAT OF LOTS 1 TO 10, LOTS 33 TO 42, A PORTION OF LOTS 11 AND 32, AND A PORTION OF THE 30 FOOT PLATTED ALLEY, ALL WITHIN BLOCK 3, REVISED PLAT CORAL GABLES INDUSTRIAL SECTION, RECORDED IN PLAT BOOK 28, PAGE 22, PUBLIC RECORDS OF MIAMI-DADE COUNTY, FLORIDA. LYING AND BEING IN THE NORTHWEST 1/4 OF SECTION 20, TOWNSHIP 54 SOUTH, RANGE 41 EAST, CITY OF CORAL GABLES, MIAMI-DADE COUNTY, FLORIDA. PLAT BOOK  $PAGE_{\perp}$ 

SHEET 2 OF 2 SHEETS

SSA SCHWEBKE SHISKIN + ASSOCIATES

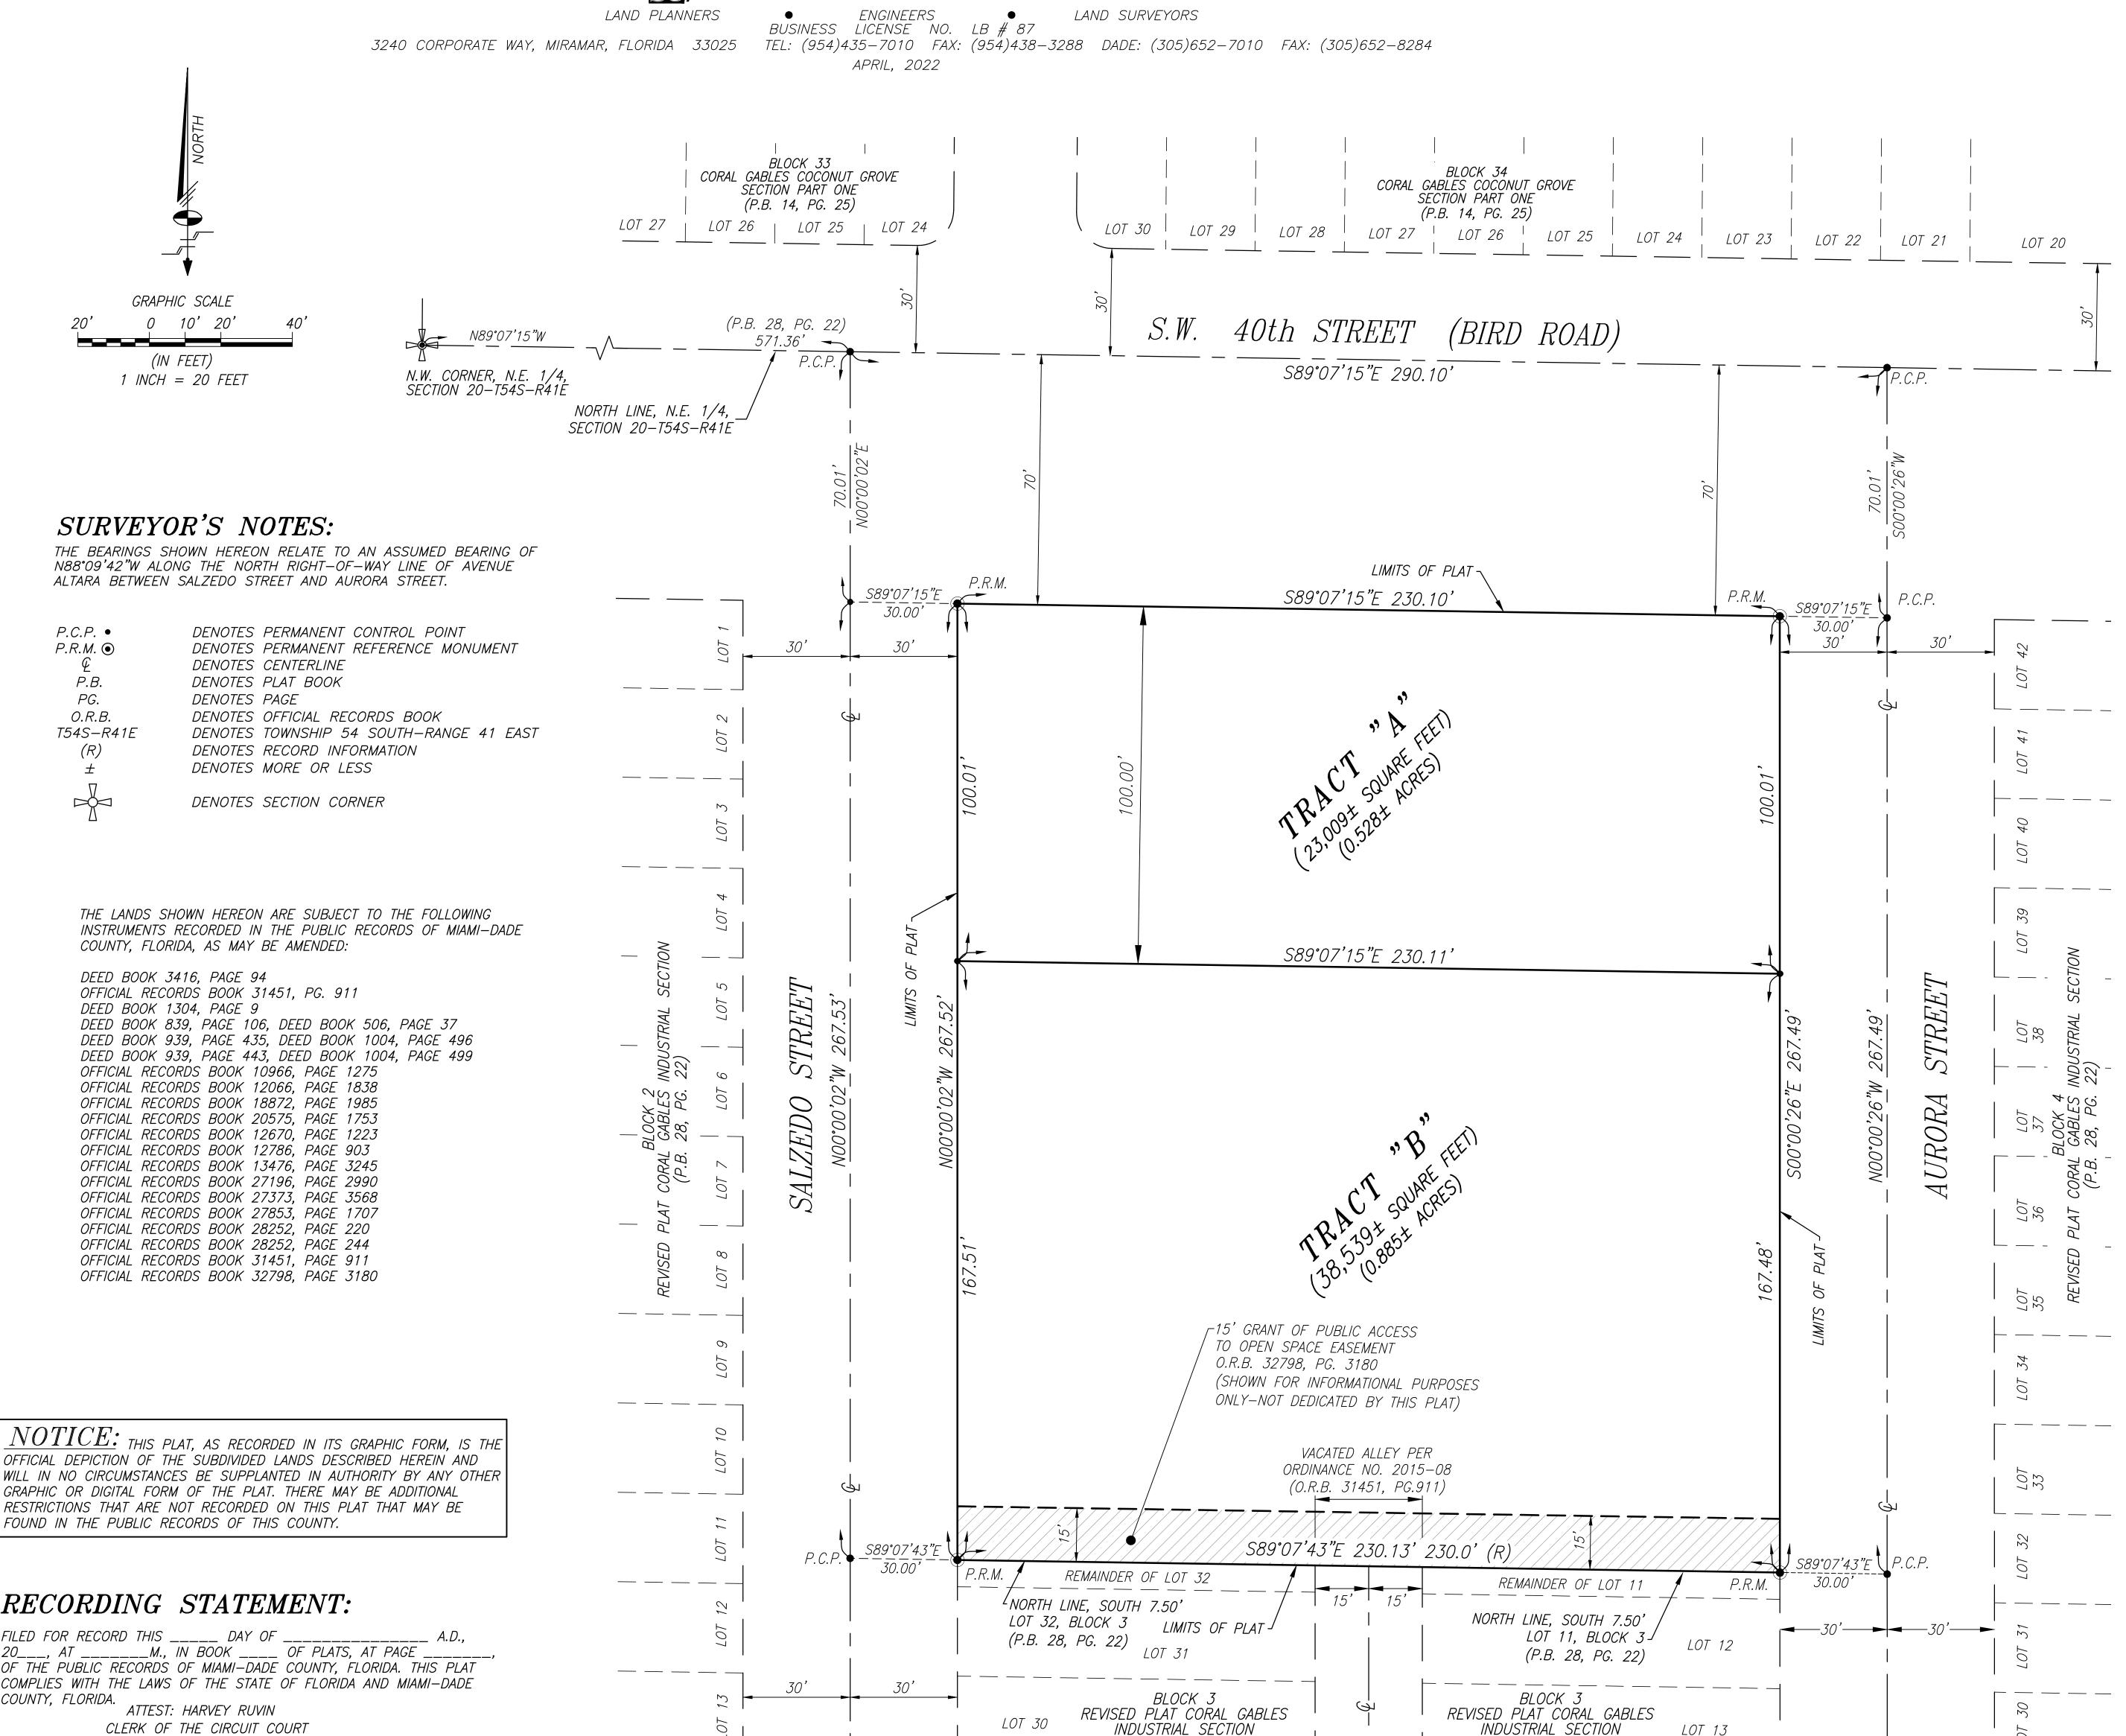

(P.B. 28, PG. 22)

(P.B. 28, PG. 22)

OFFICIAL DEPICTION OF THE SUBDIVIDED LANDS DESCRIBED HEREIN AND WILL IN NO CIRCUMSTANCES BE SUPPLANTED IN AUTHORITY BY ANY OTHER GRAPHIC OR DIGITAL FORM OF THE PLAT. THERE MAY BE ADDITIONAL RESTRICTIONS THAT ARE NOT RECORDED ON THIS PLAT THAT MAY BE

## RECORDING STATEMENT:

FILED FOR RECORD THIS \_\_\_\_ DAY OF \_\_\_ 20\_\_\_, AT \_\_\_\_\_M., IN BOOK \_\_\_\_ OF PLATS, AT PAGE \_ OF THE PUBLIC RECORDS OF MIAMI-DADE COUNTY, FLORIDA. THIS PLAT COMPLIES WITH THE LAWS OF THE STATE OF FLORIDA AND MIAMI-DADE COUNTY, FLORIDA.

BY: \_\_\_\_\_ DEPUTY CLERK