


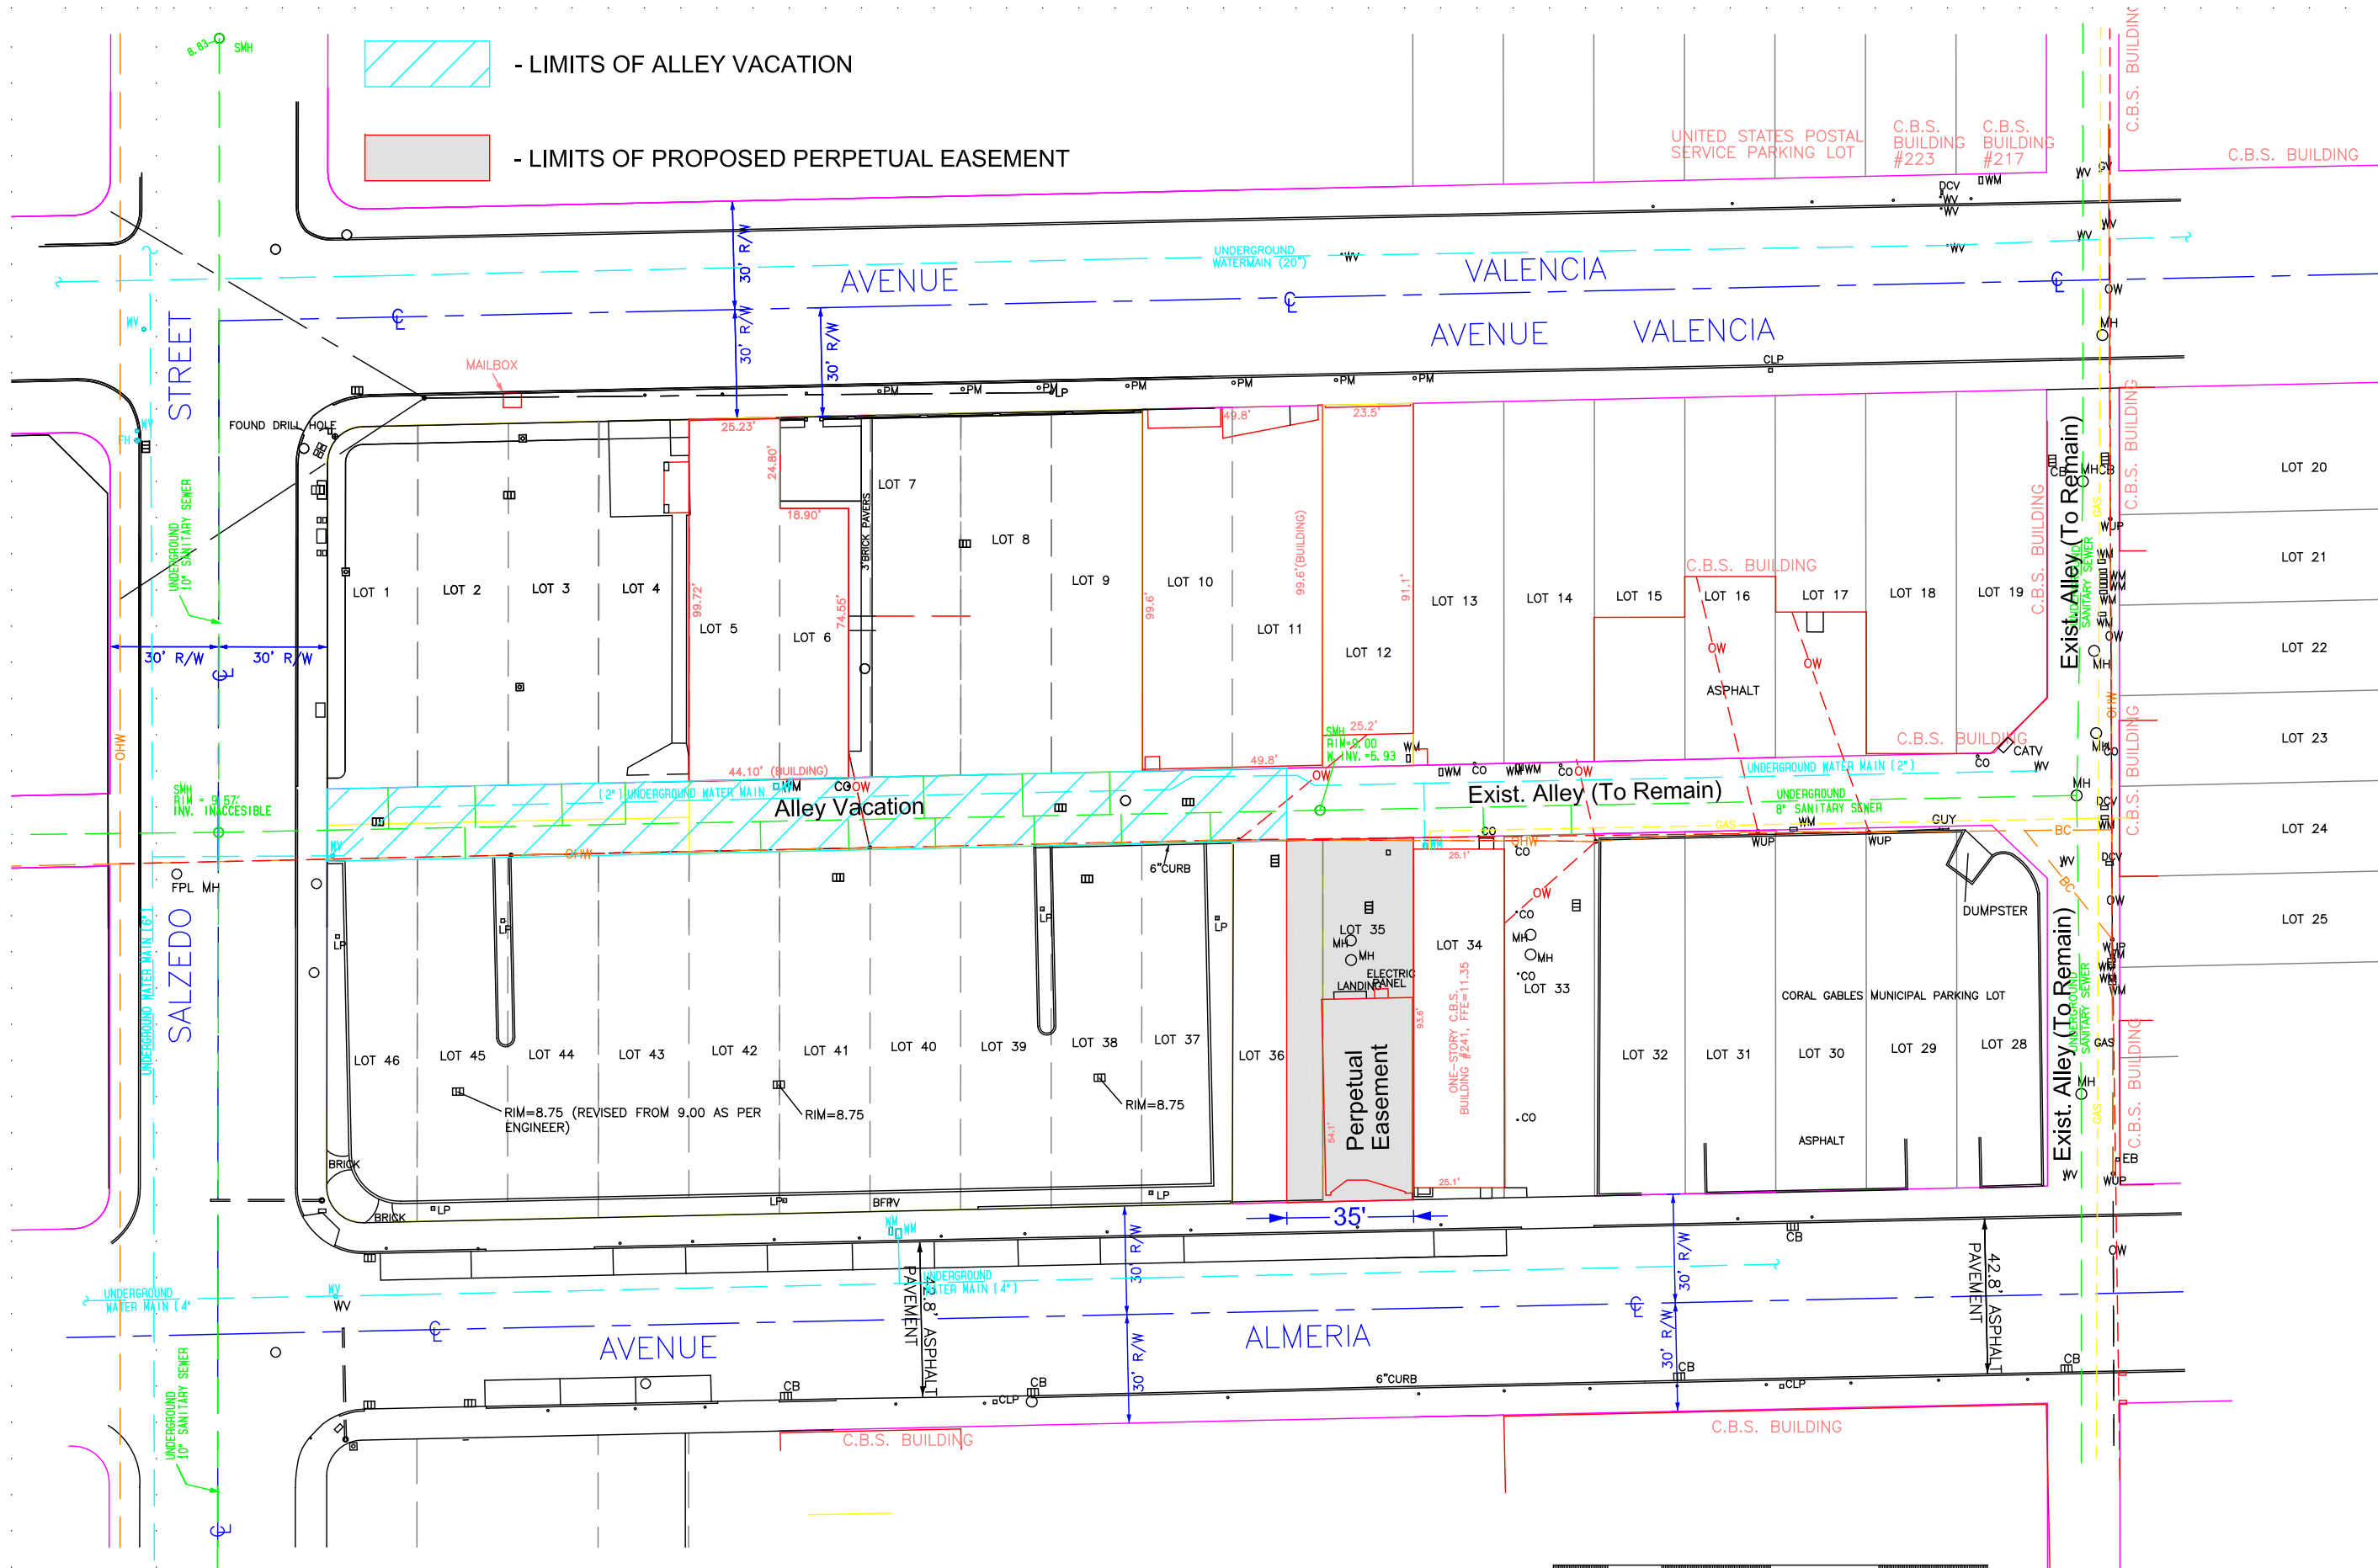

- LIMITS OF ALLEY VACATION




- LIMITS OF PROPOSED PERPETUAL EASEMENT

297 ALMERIA AVENUE

For:
mErcedes-Benz of Coral Gables
LOCATED AT:
300 Almeria Avenue

TODD SETMOUR, P.E.
52098

DAVID PLUMMER & ASSOCIATES, INC.
TRANSPORTATION • CIVIL • STRUCTURAL • ENVIRONMENTAL
CORAL GABLES, FL 33134 • TELEPHONE (305) 447-0800 • FAX (305) 444-0806
1750 PONTIAC BLVD. N.E. • CERTIFICATE OF AUTHORIZATION EB-2690

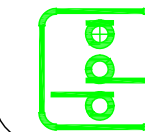

DRAWN
DATE 09/22/2020
SCALE AS SHOWN
JOB NO. 20191
SHEET TITLE:

SHEET NUMBER: