


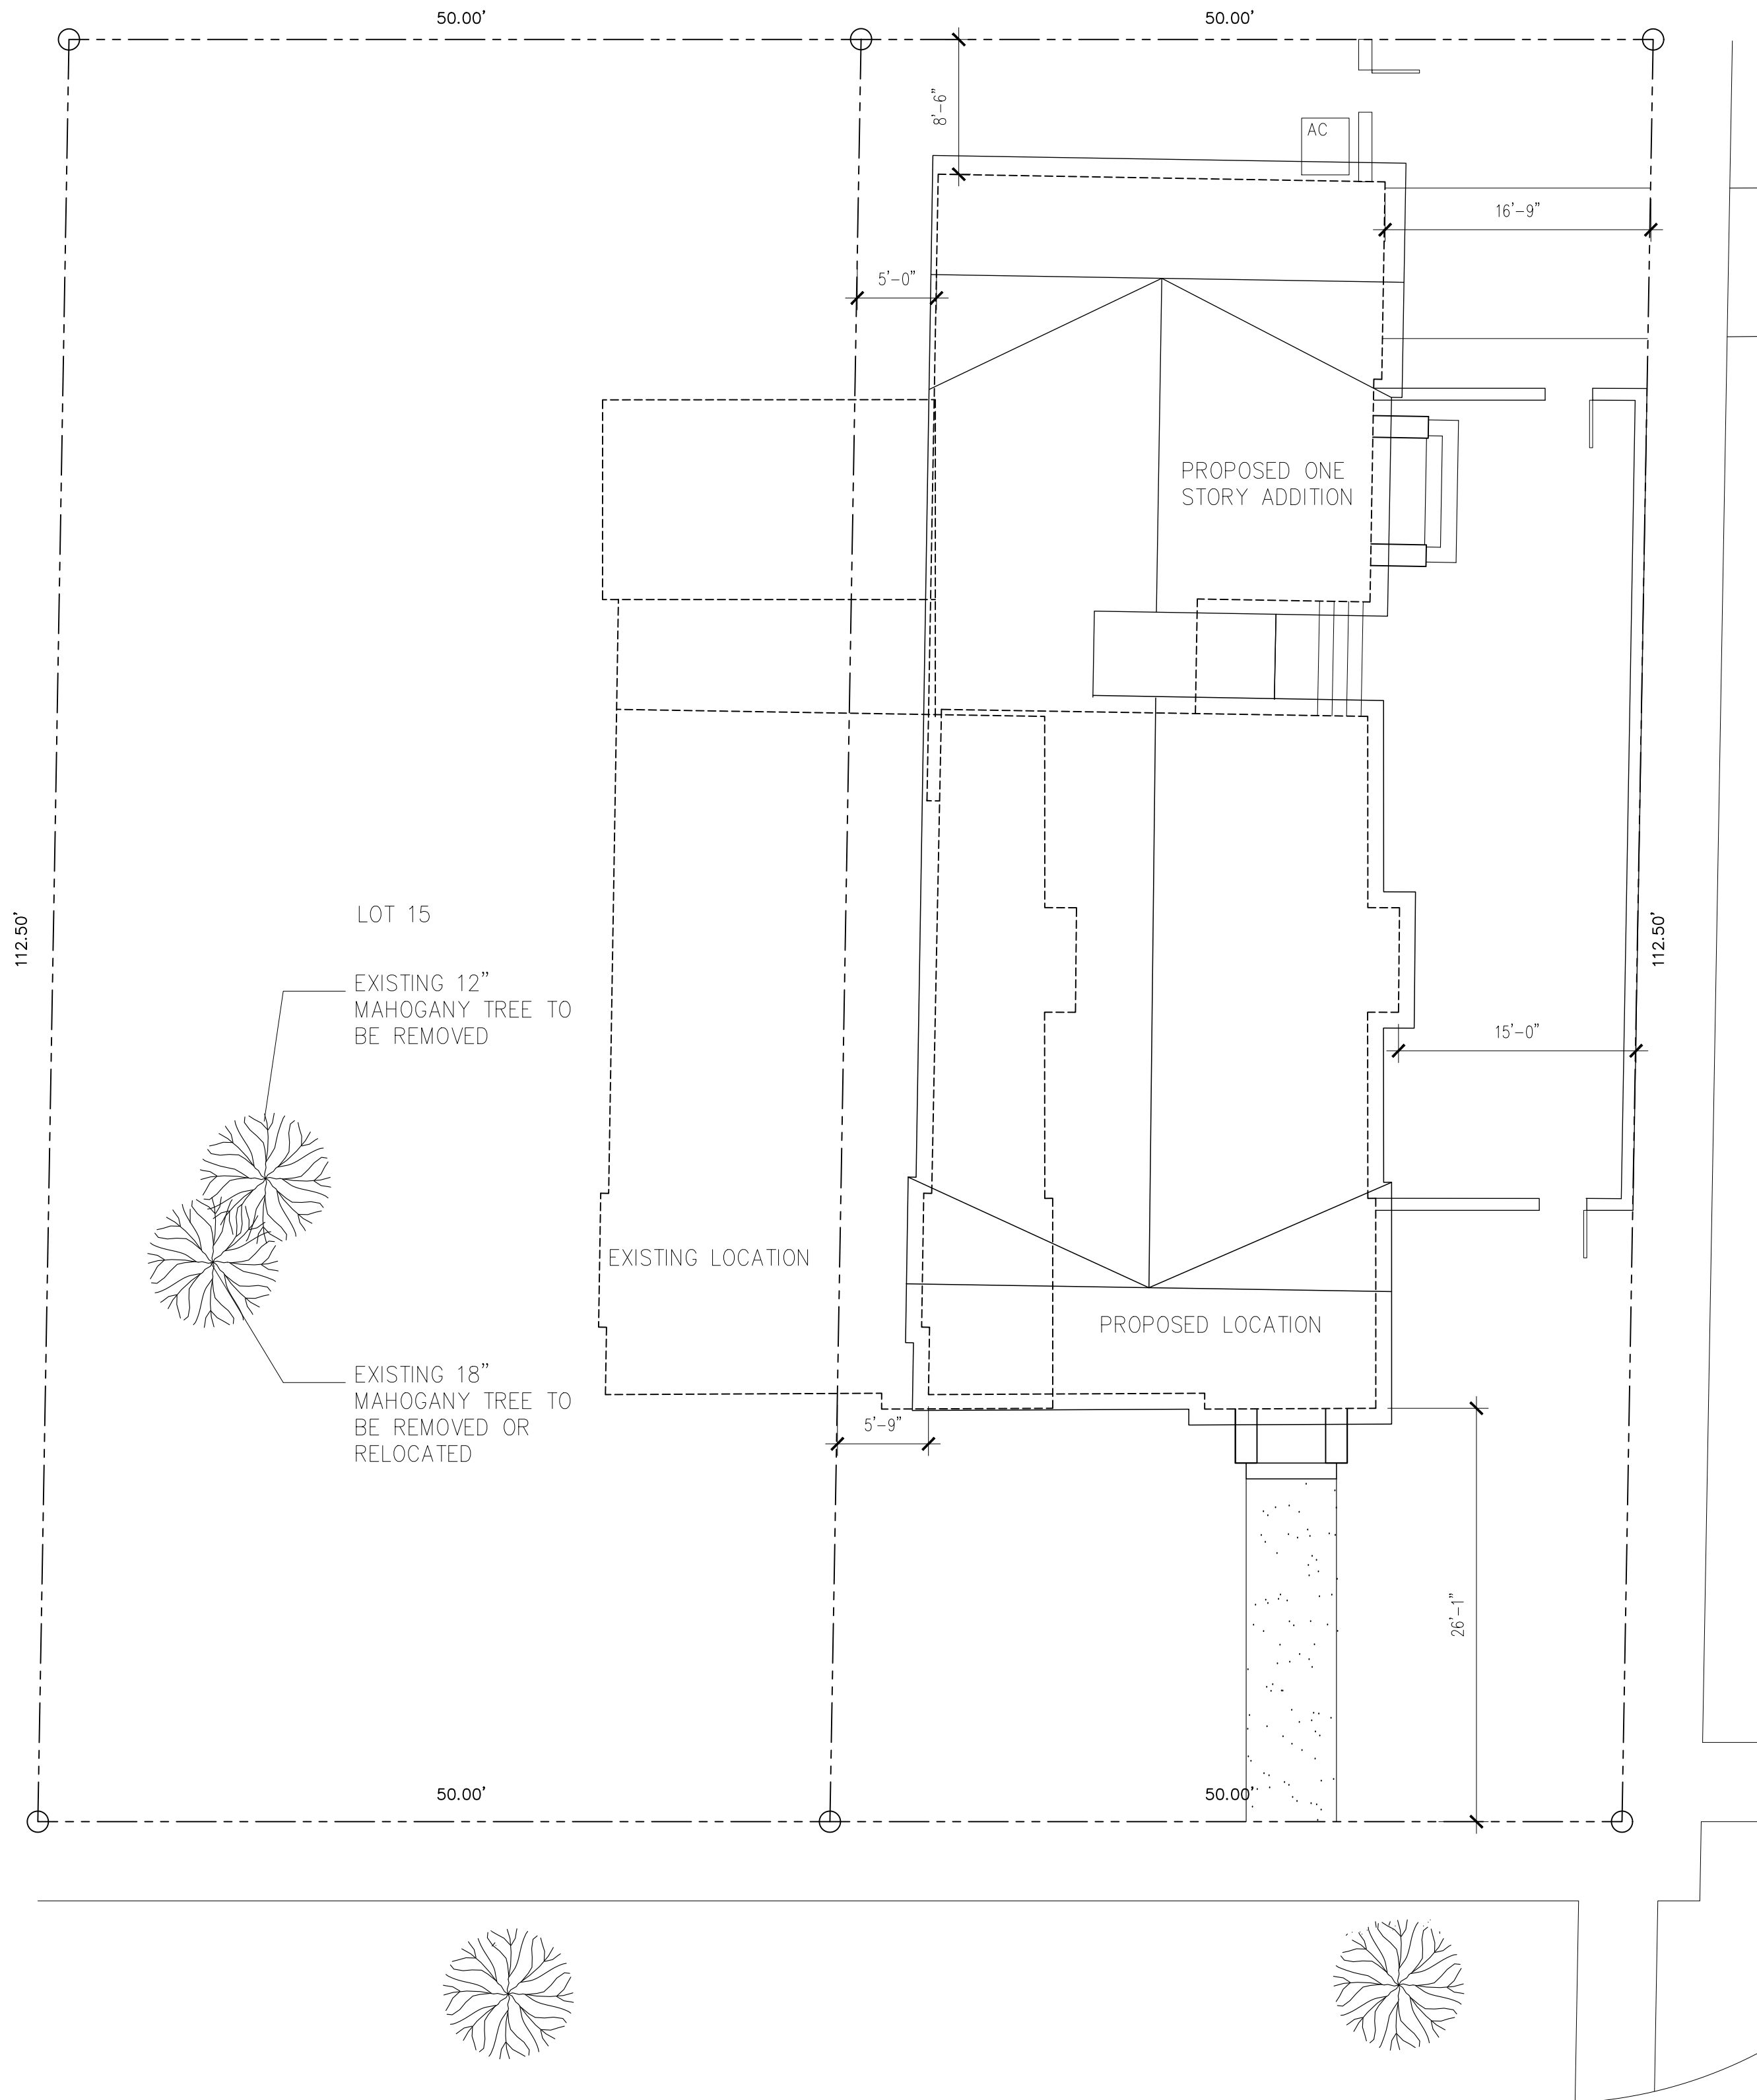


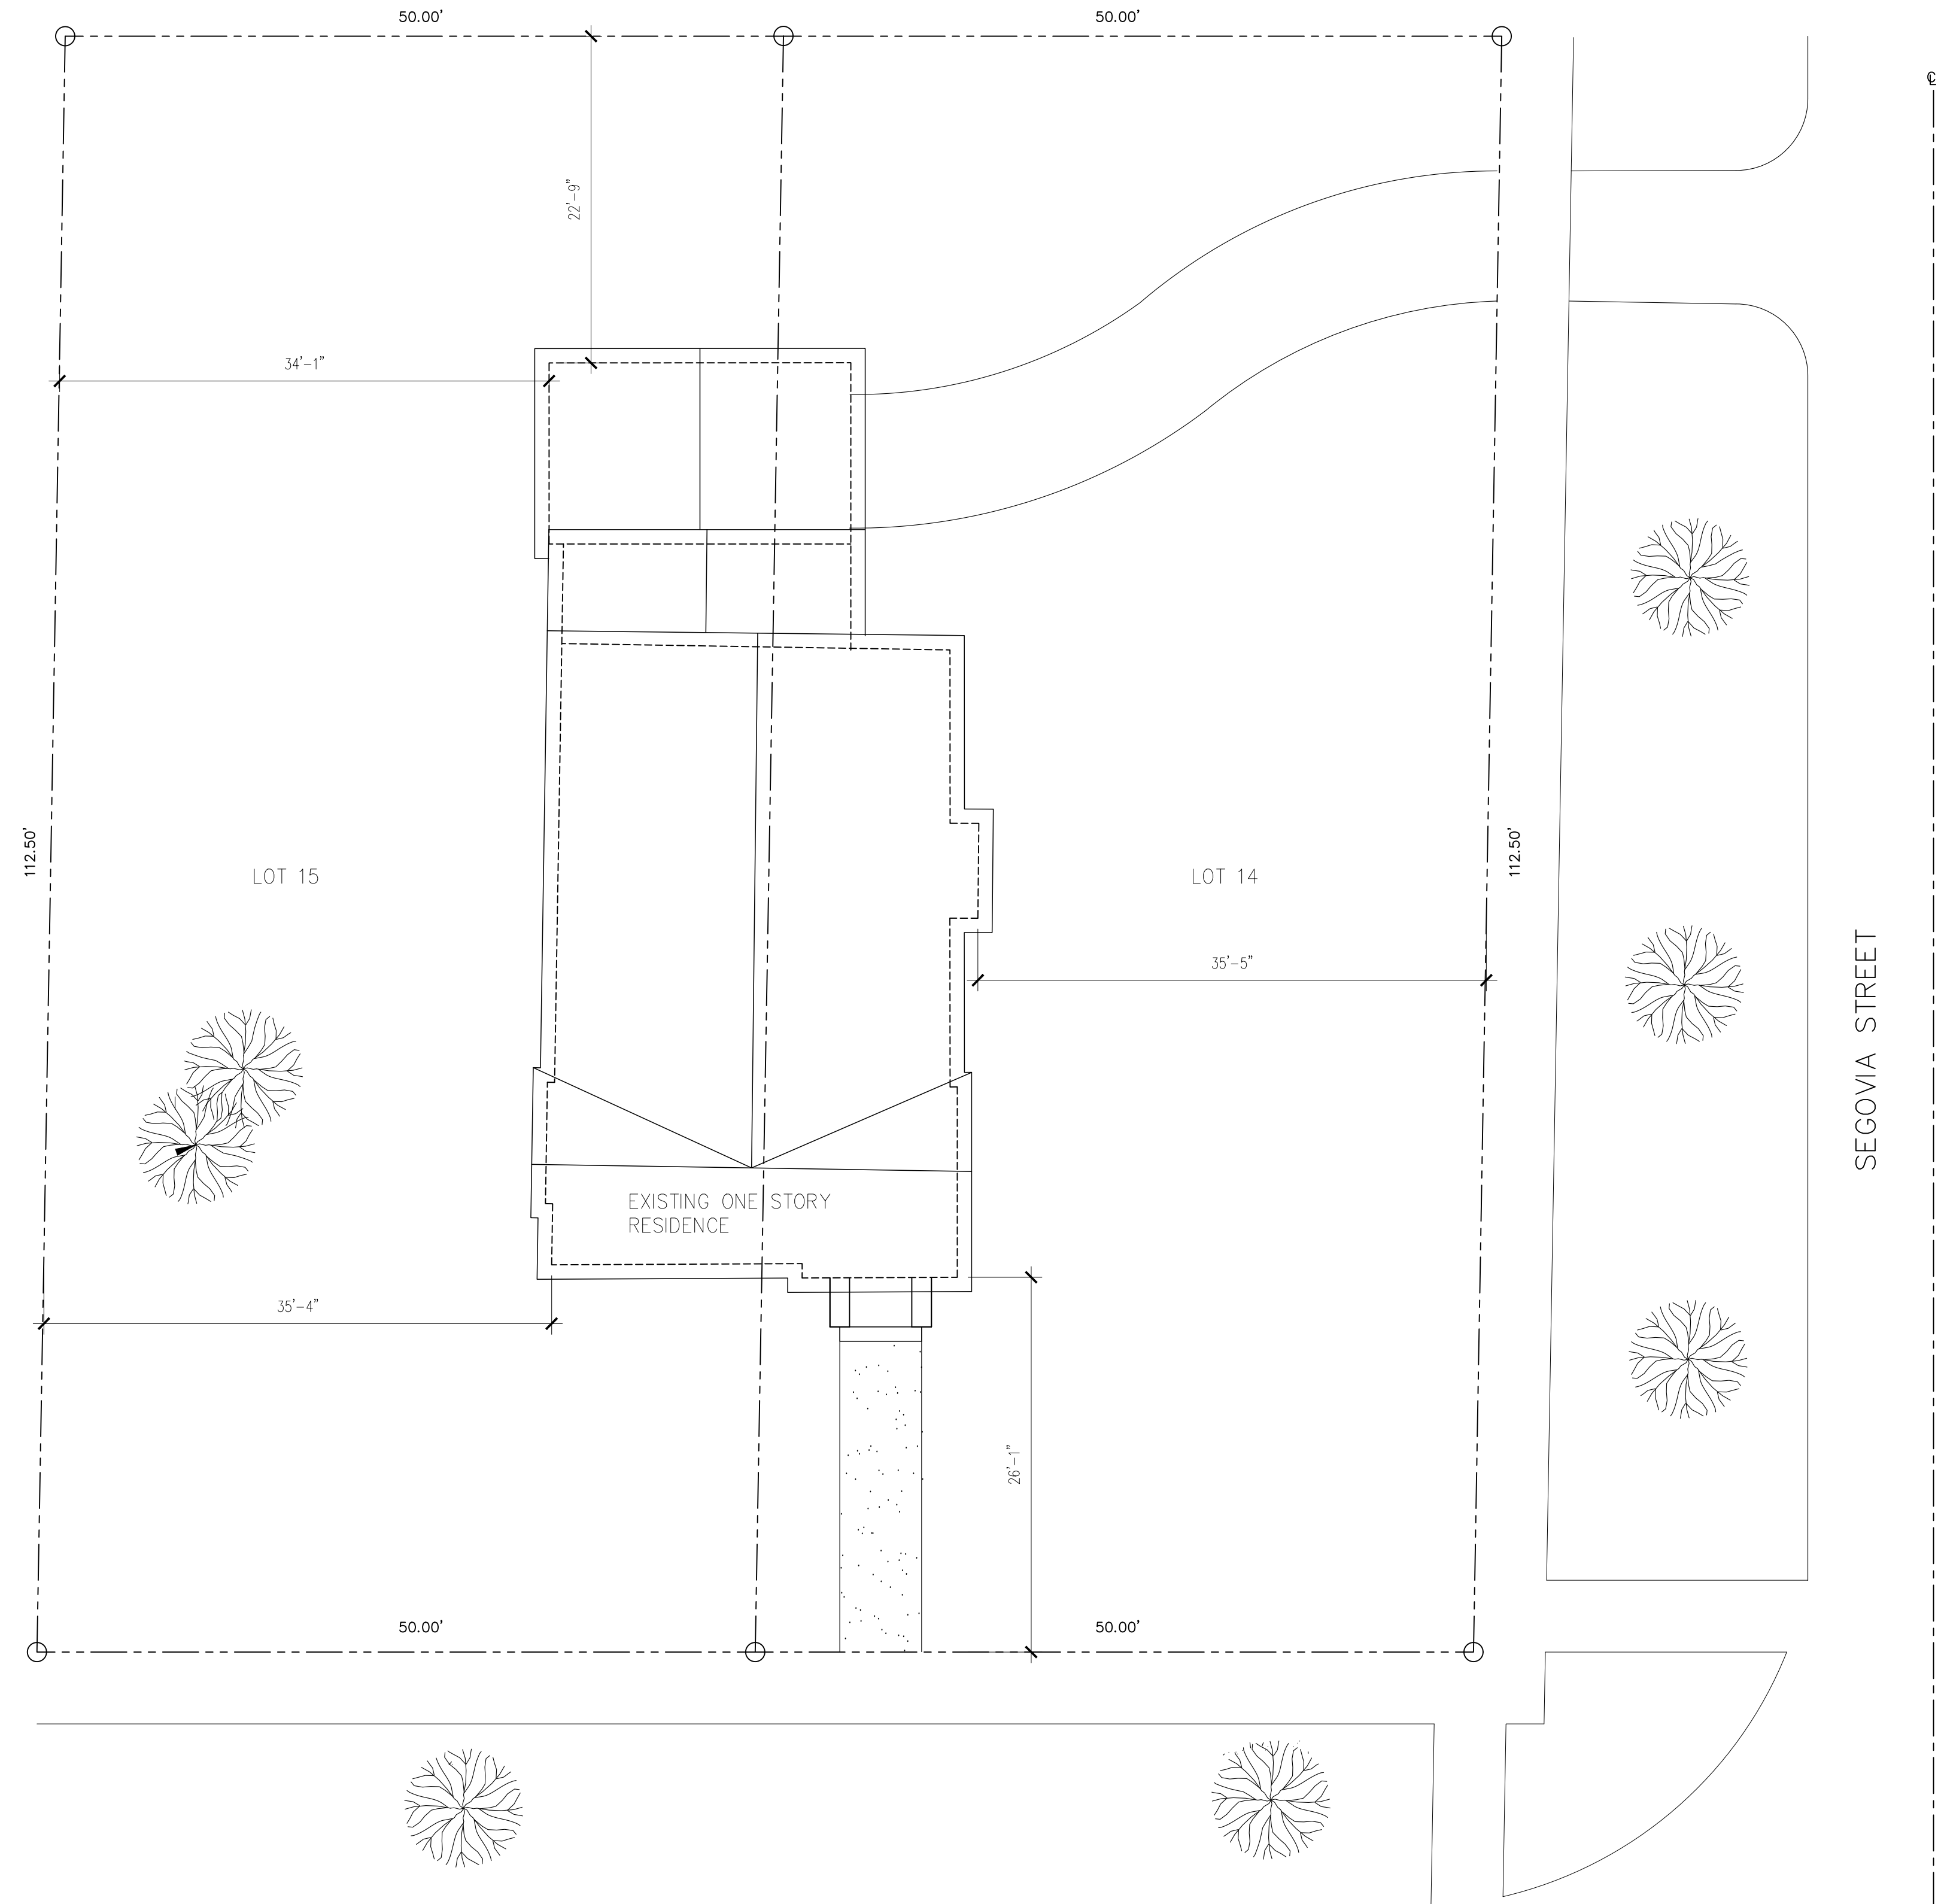

RELOCATION SITE PLAN 1/8"

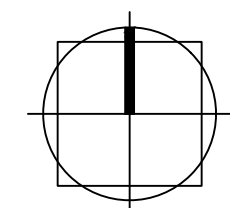

EXISTING SITE PLAN 1/8"

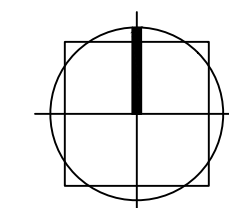

DRAWING NOTES

DRAWING REVISIONS

THE
GOLDSTEIN RES
603 MINORCA AVE

PROJECT NO: 18-11.14

BUILDING RELOCATION
SITE PLAN

SCALE: 1 / 8"

A.1.1

DATE: MAY 2020

CALLUM GIBB ARCHITECT P.A.
ARCHITECTURE • PLANNING • INTERIORS