


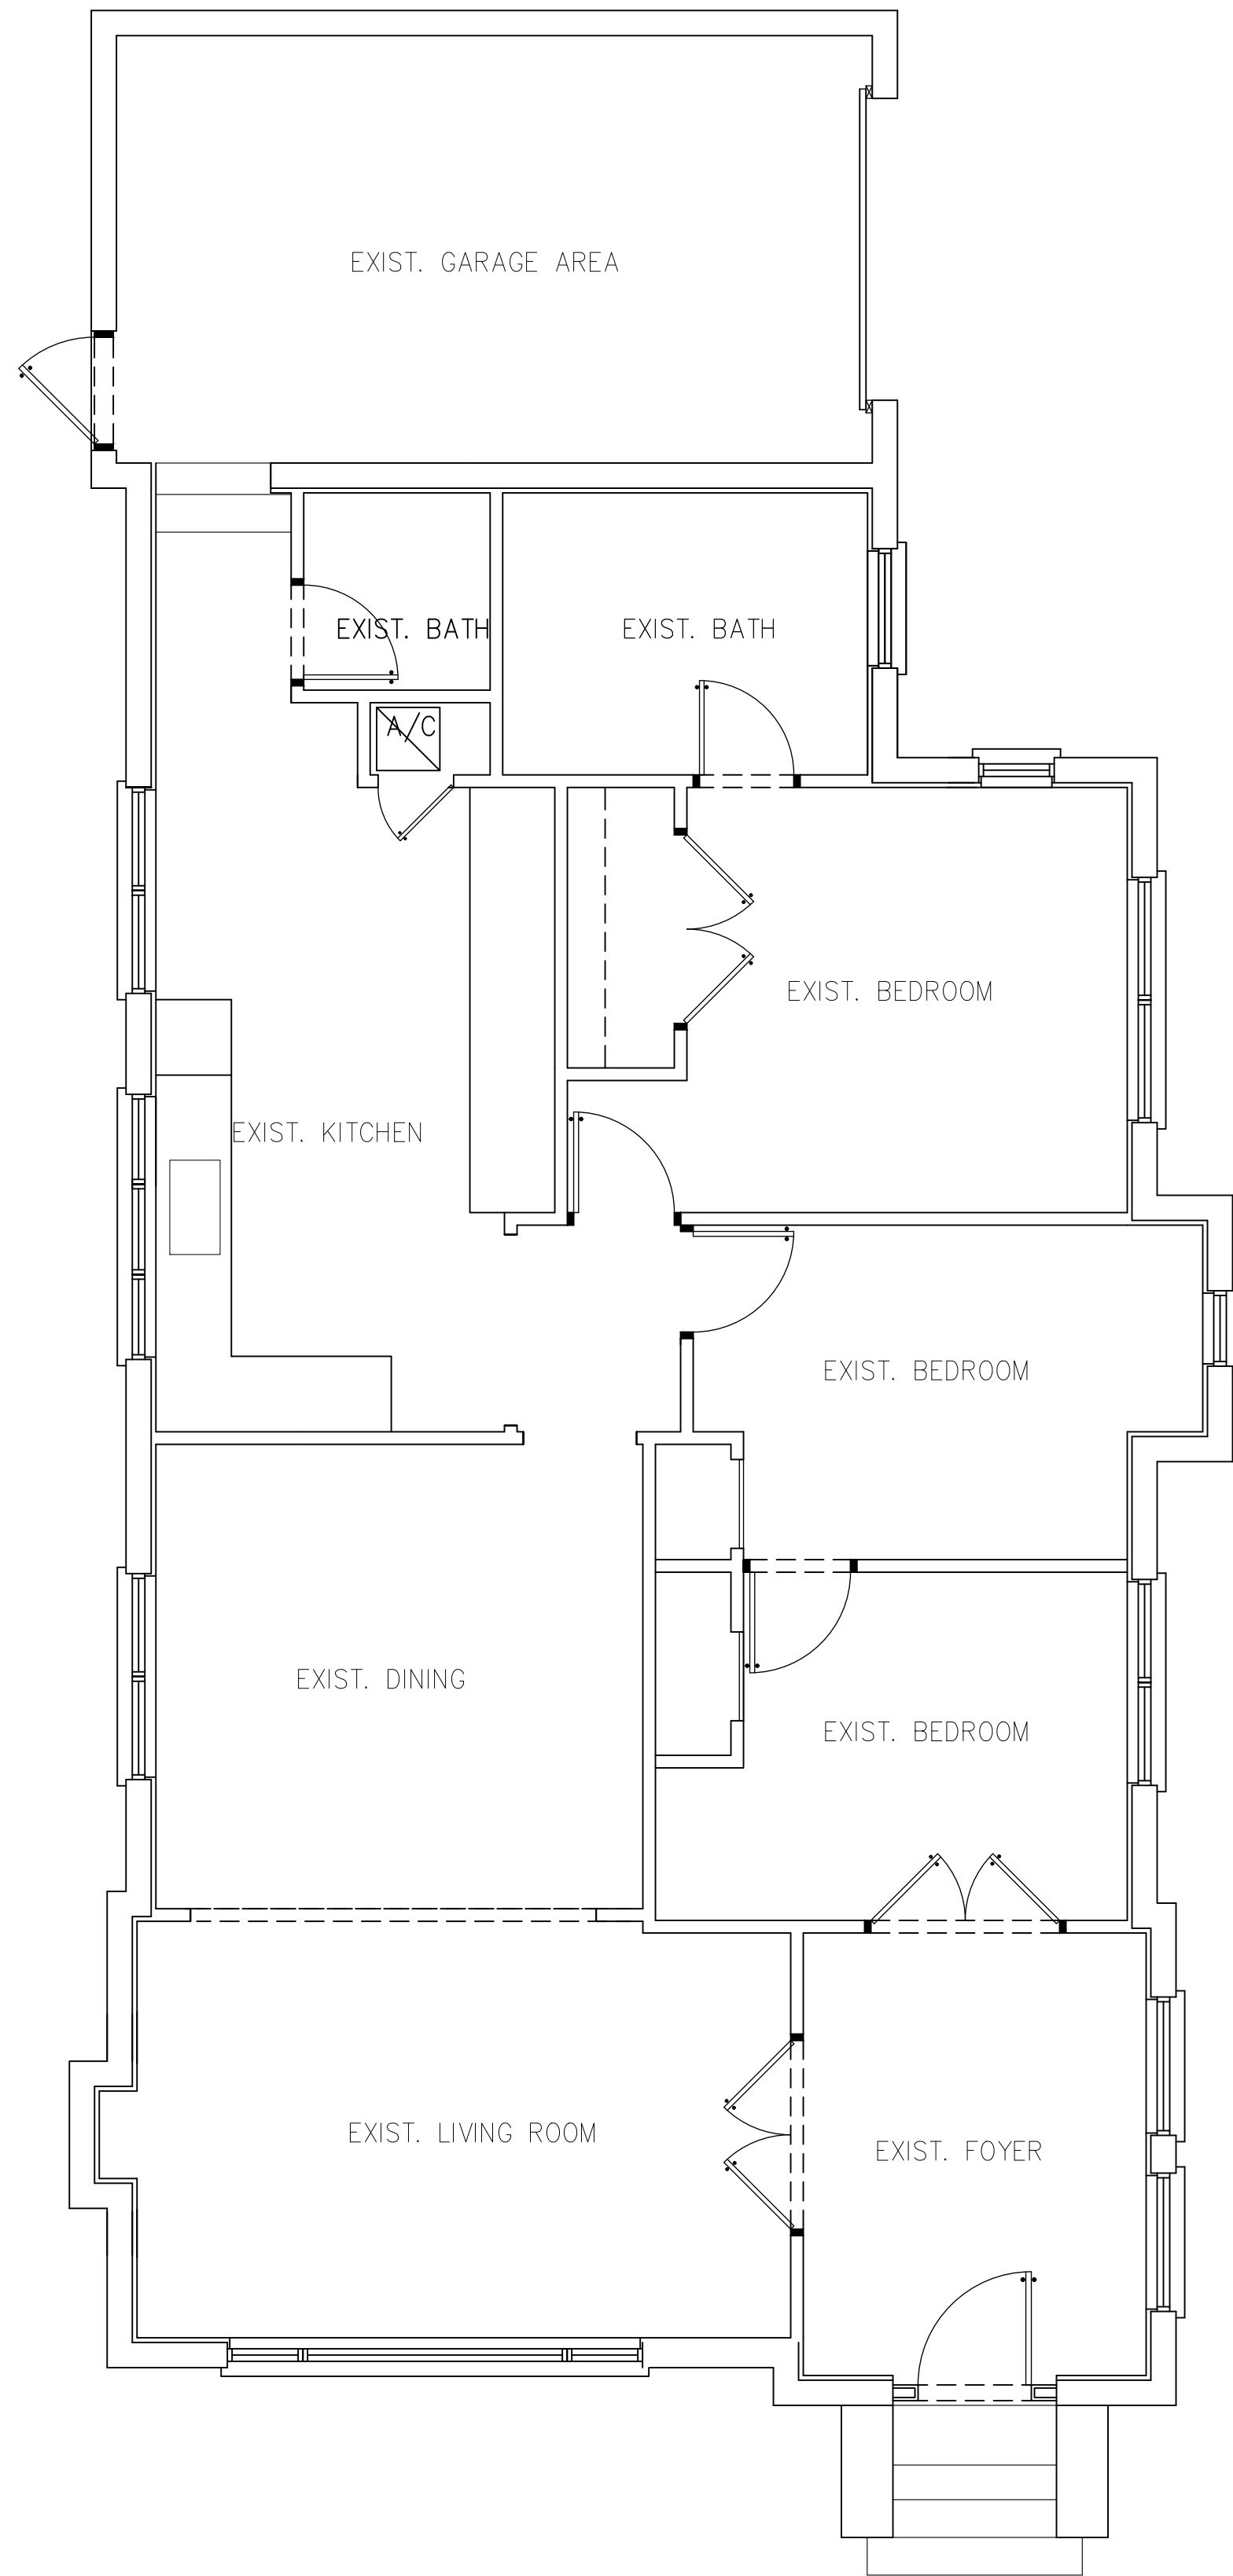


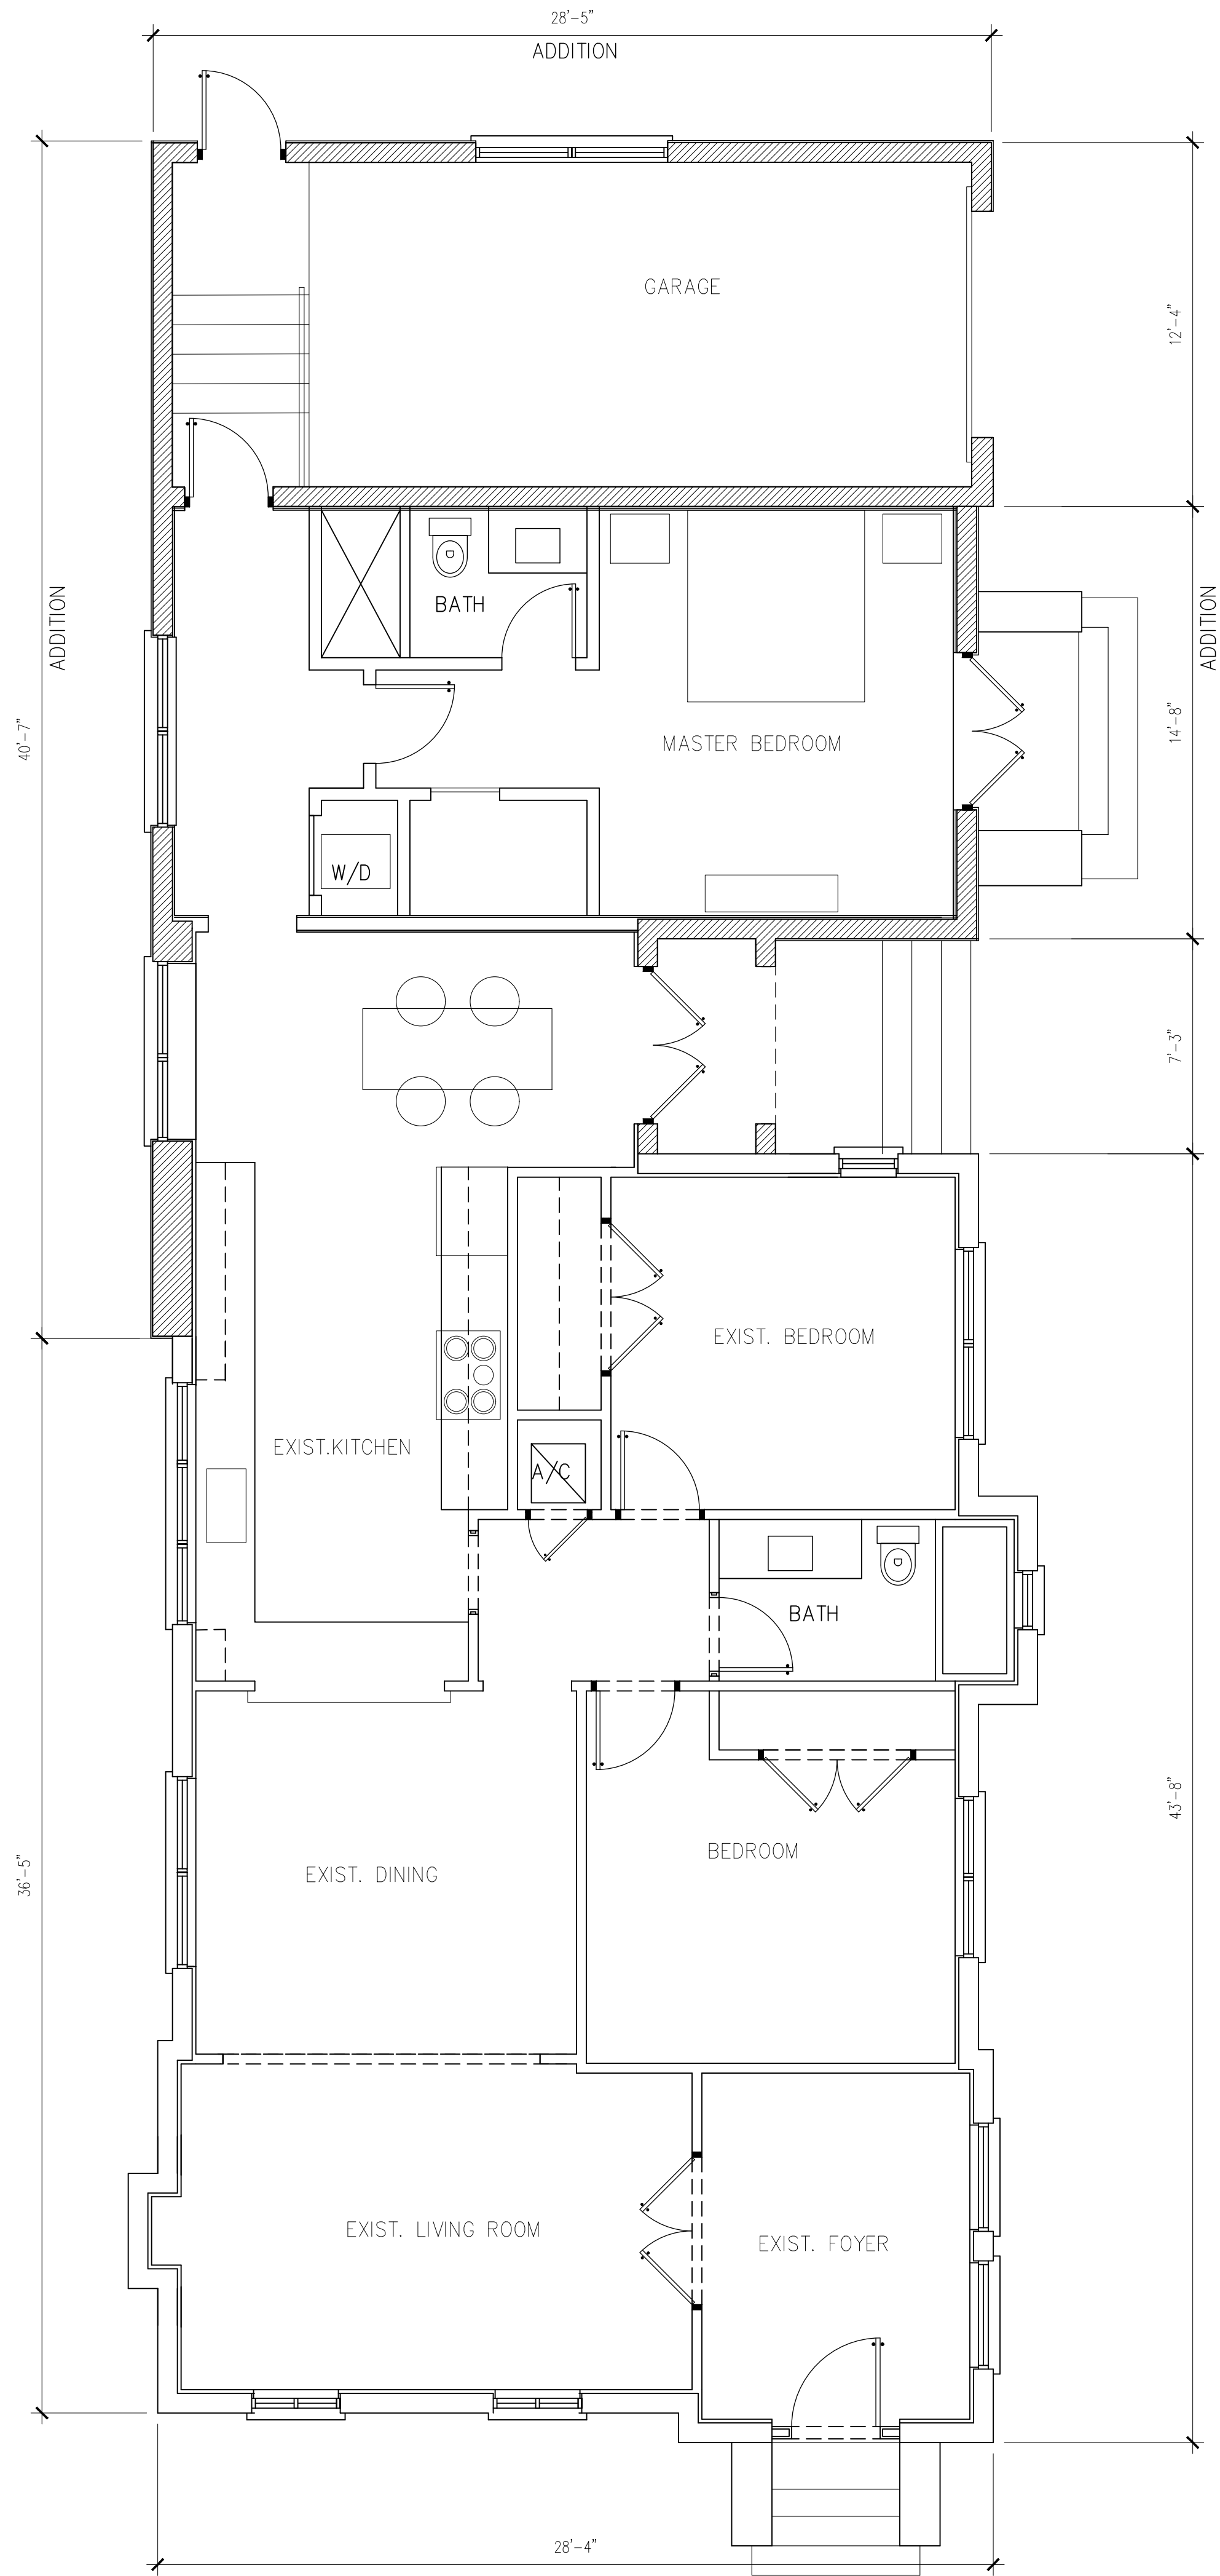

EXISTING FLOOR PLAN 1/4"

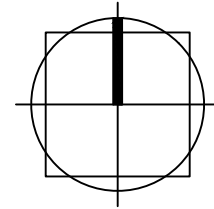

PROPOSED FLOOR PLAN 1/4"

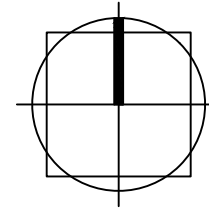

DRAWING NOTES

DRAWING REVISIONS

THE
GOLDSTEIN RES
603 MINORCA AVE
PROJECT NO: 18-11.14

HISTORIC RESIDENCE
FLOOR PLAN
SCALE: 1 / 4"

A.2.1
DATE: MAY 2020

CALLUM GIBB ARCHITECT P A
ARCHITECTURE • PLANNING • INTERIORS