







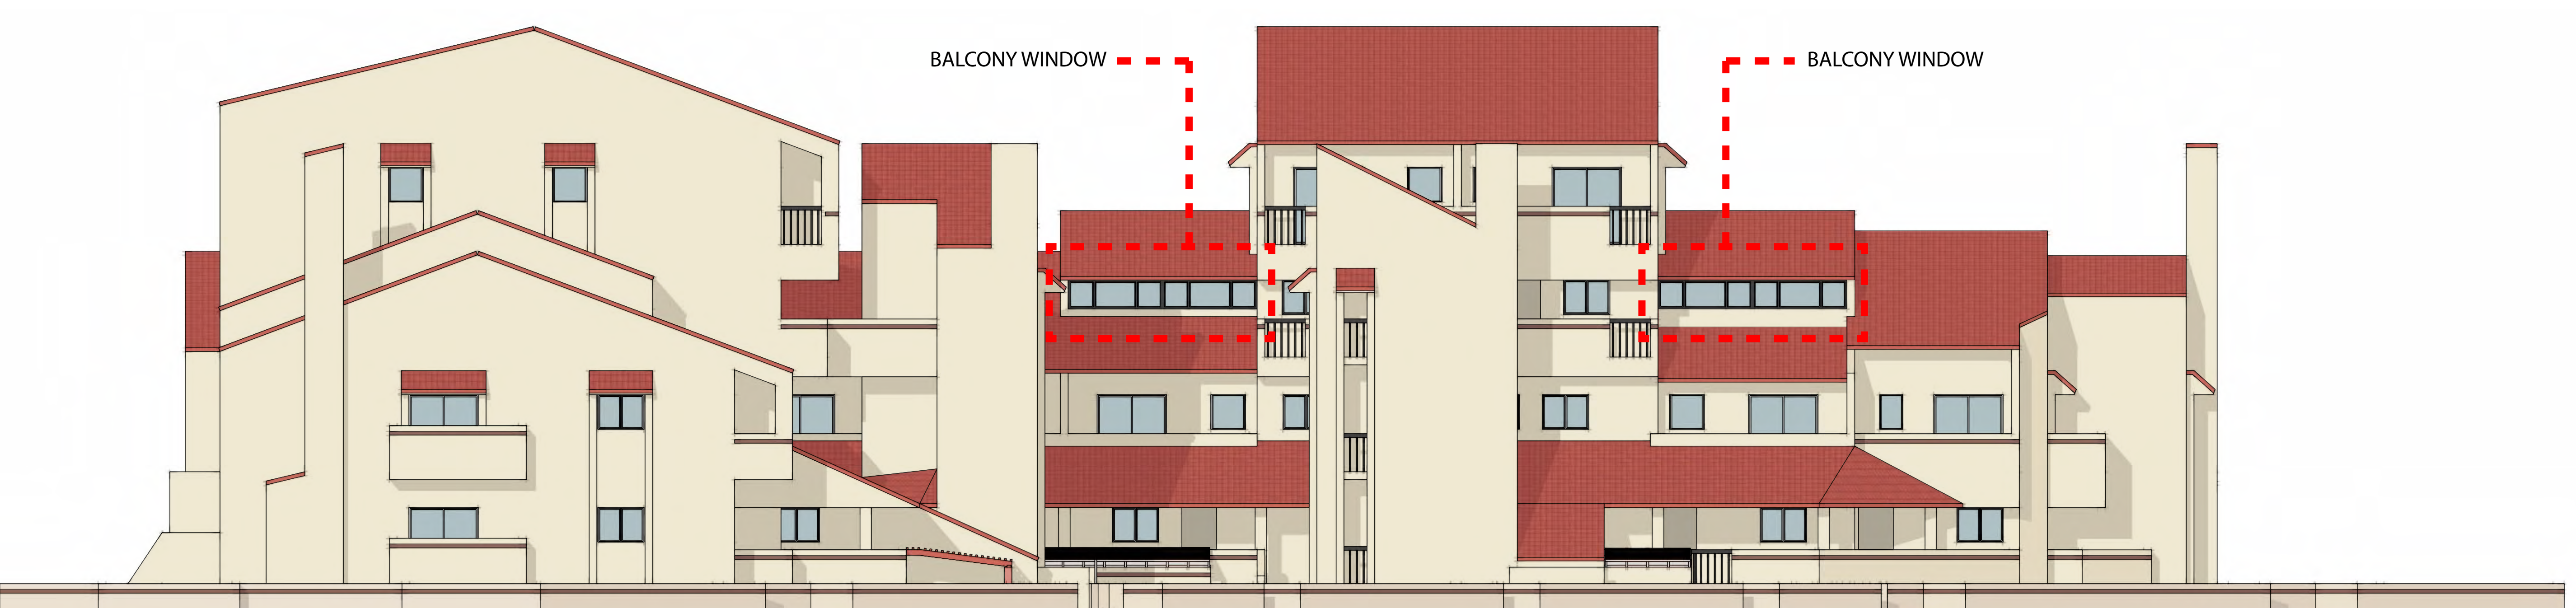

NORTH WEST ELEVATION



NORTH ELEVATION

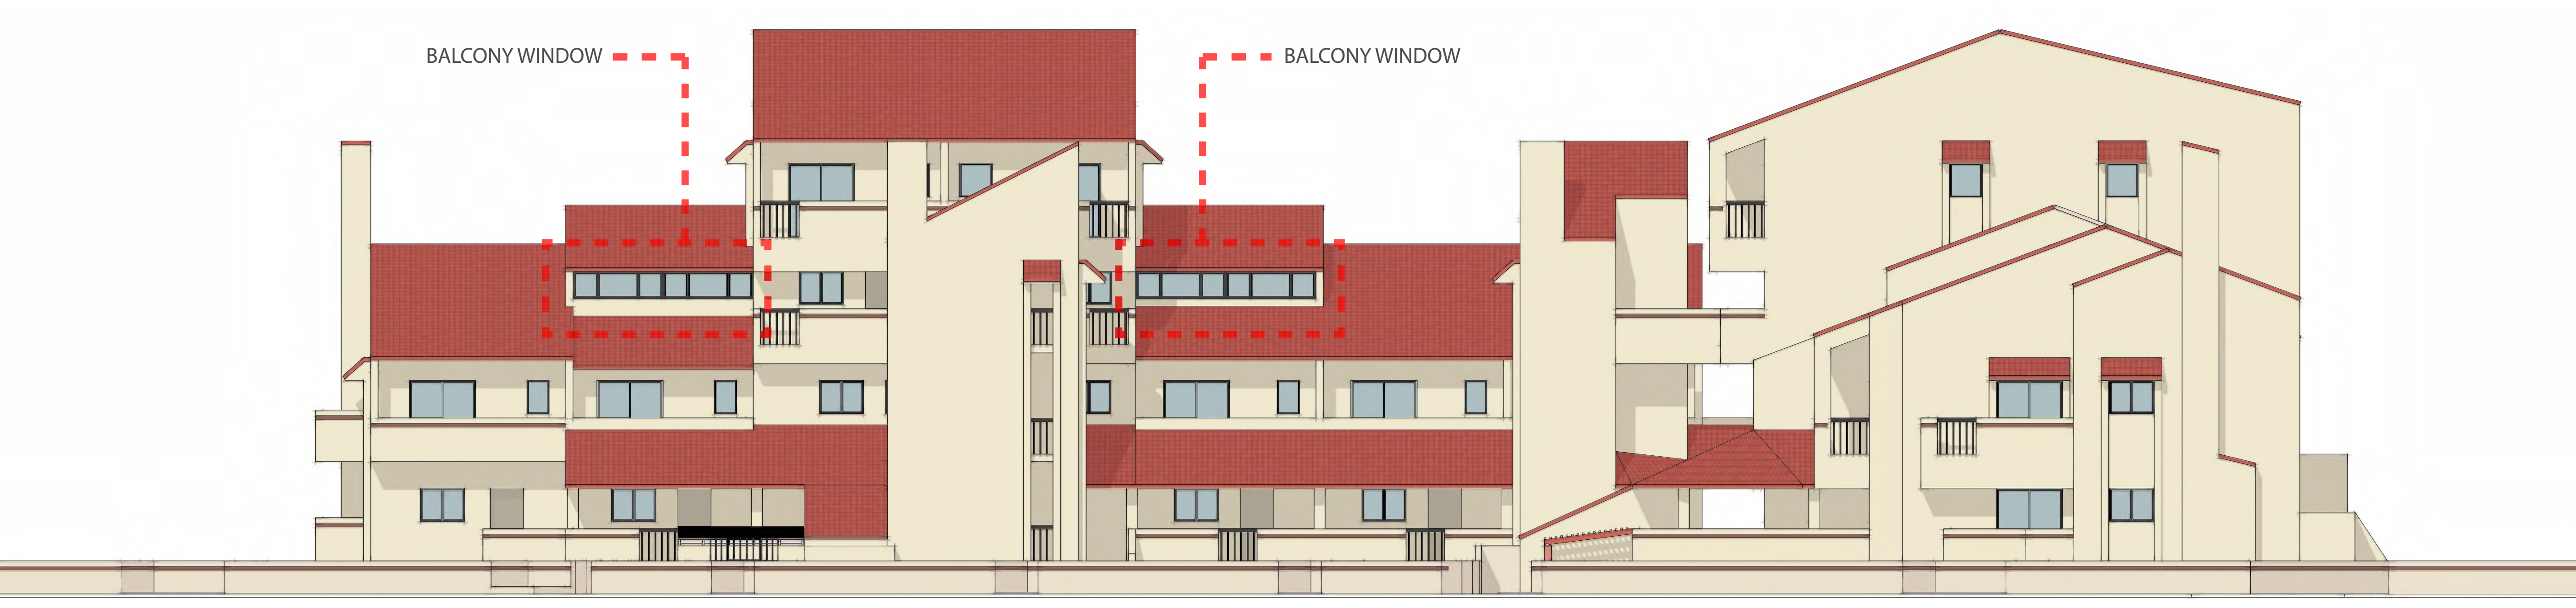

WEST ELEVATION








NORTH WEST ELEVATION




SOUTH WEST ELEVATION






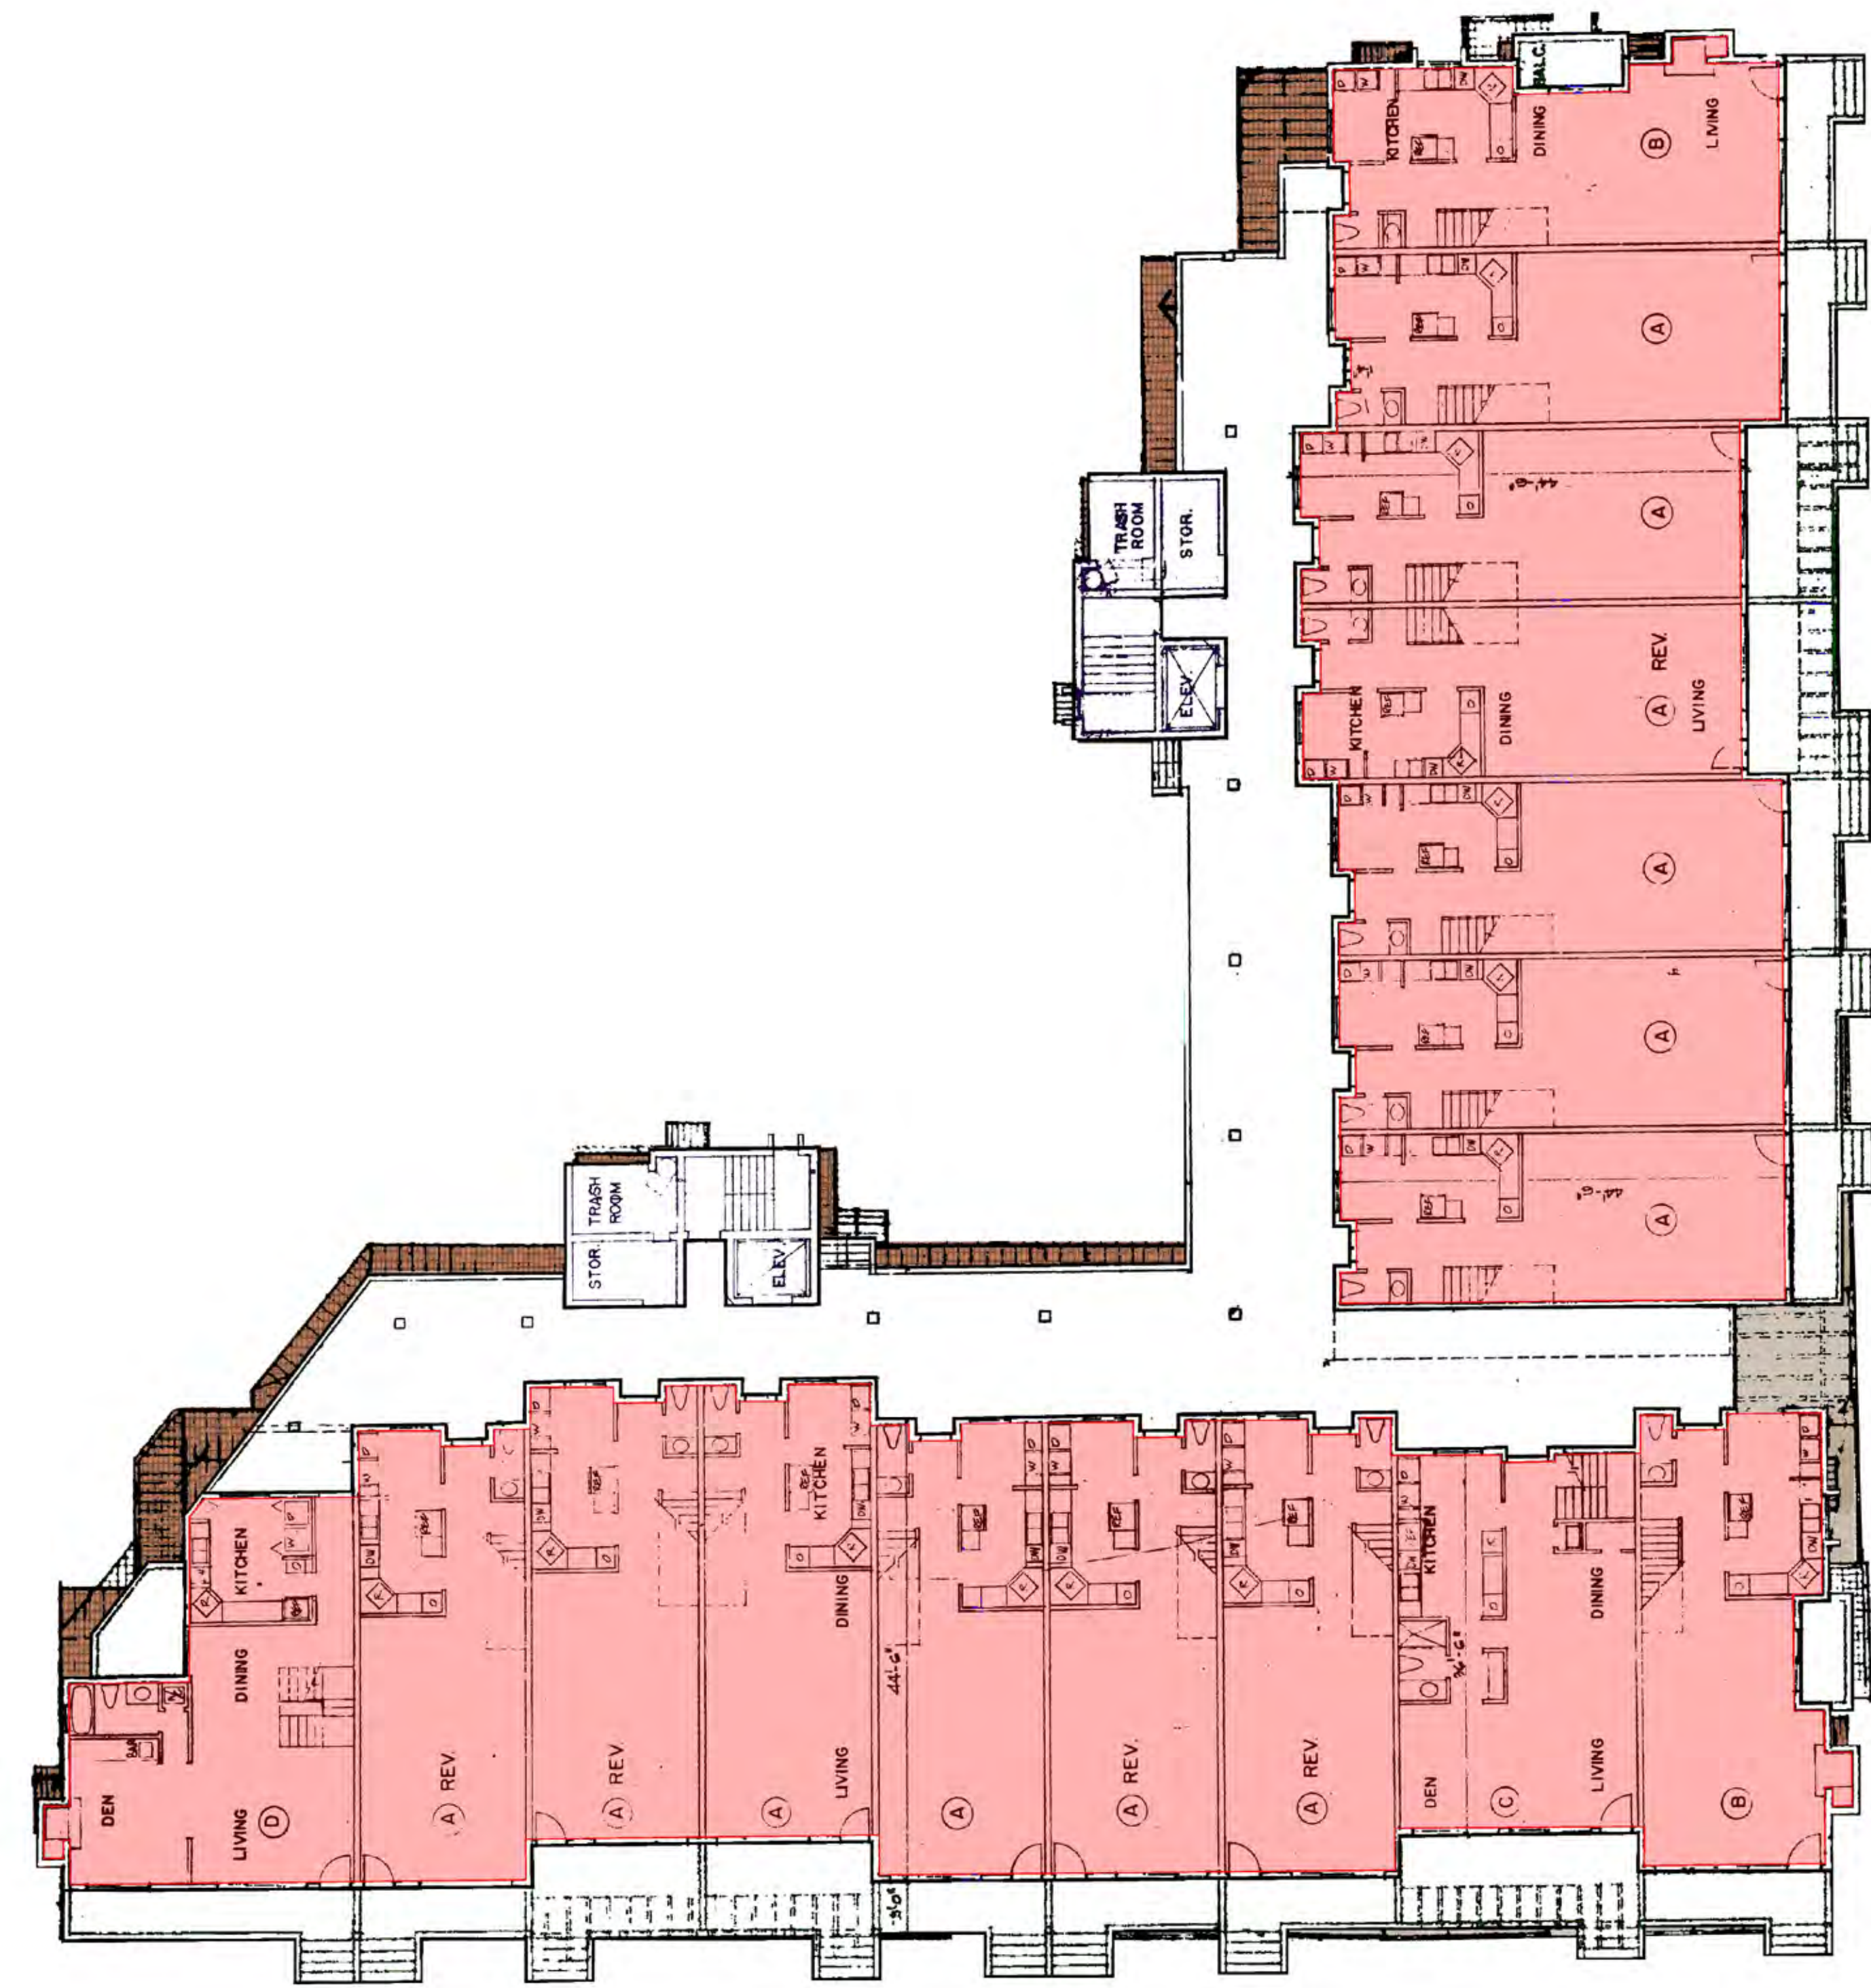

FIRST FLOOR PLAN

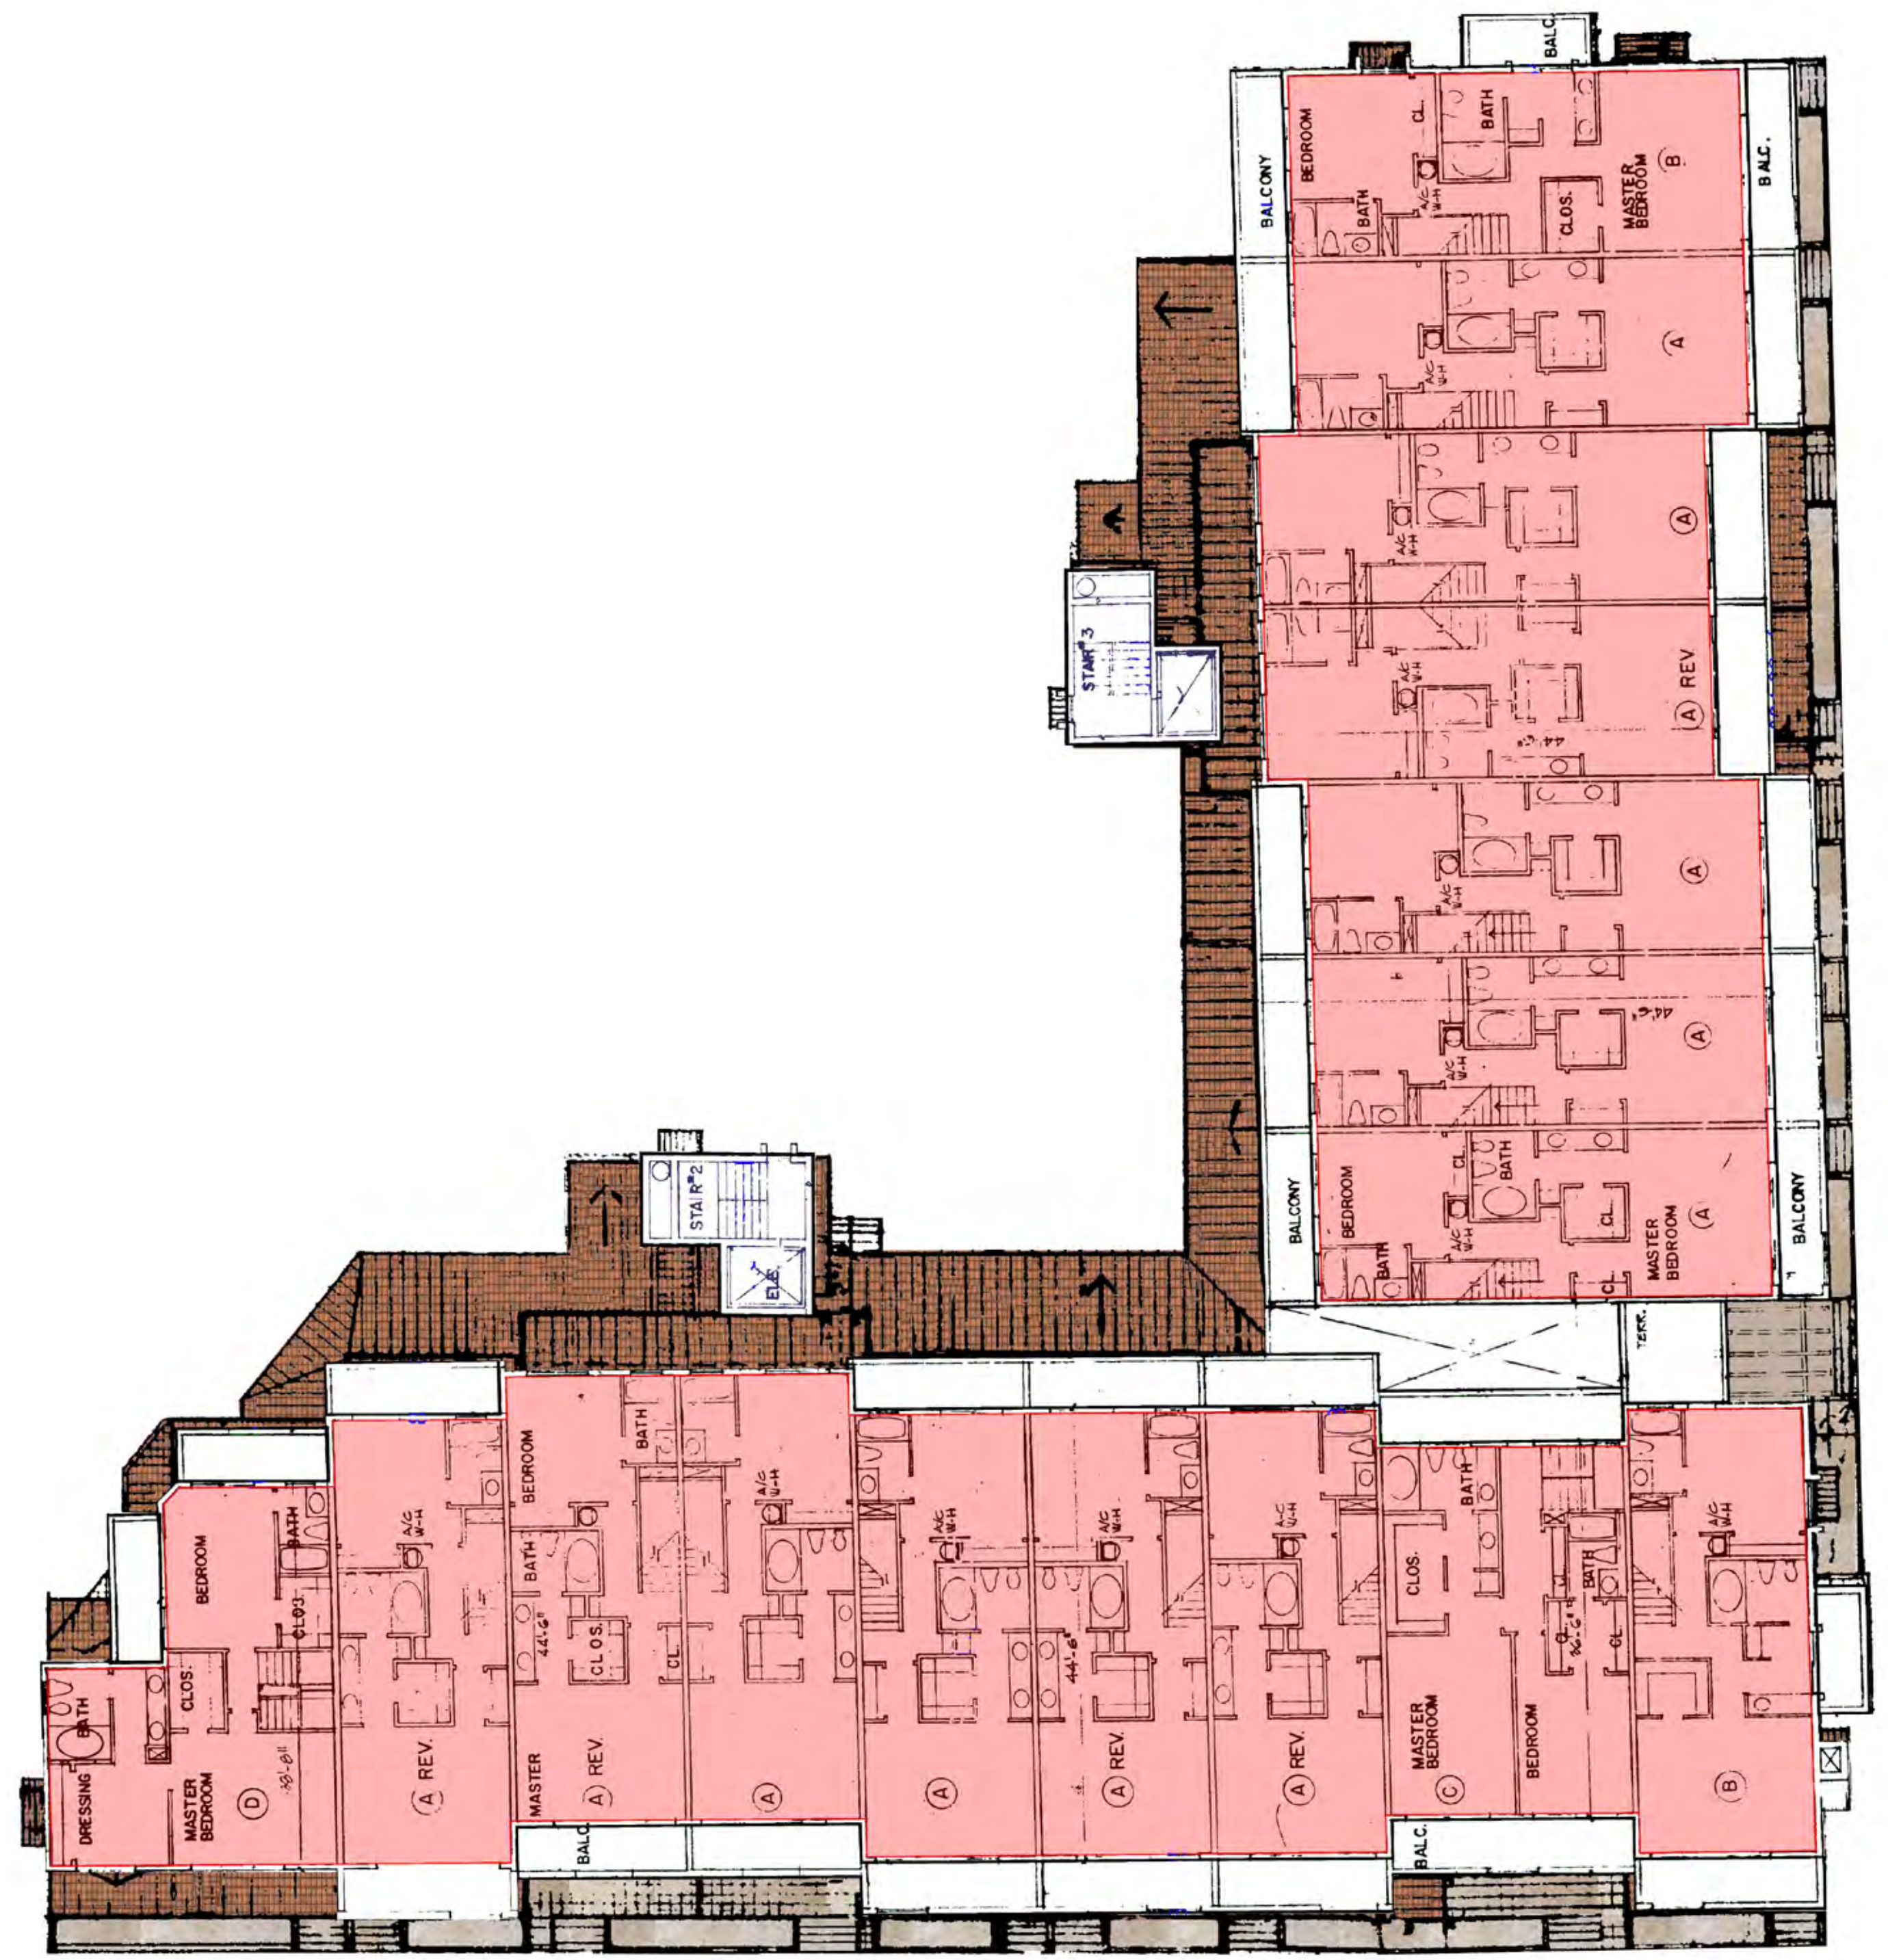


SECOND FLOOR PLAN

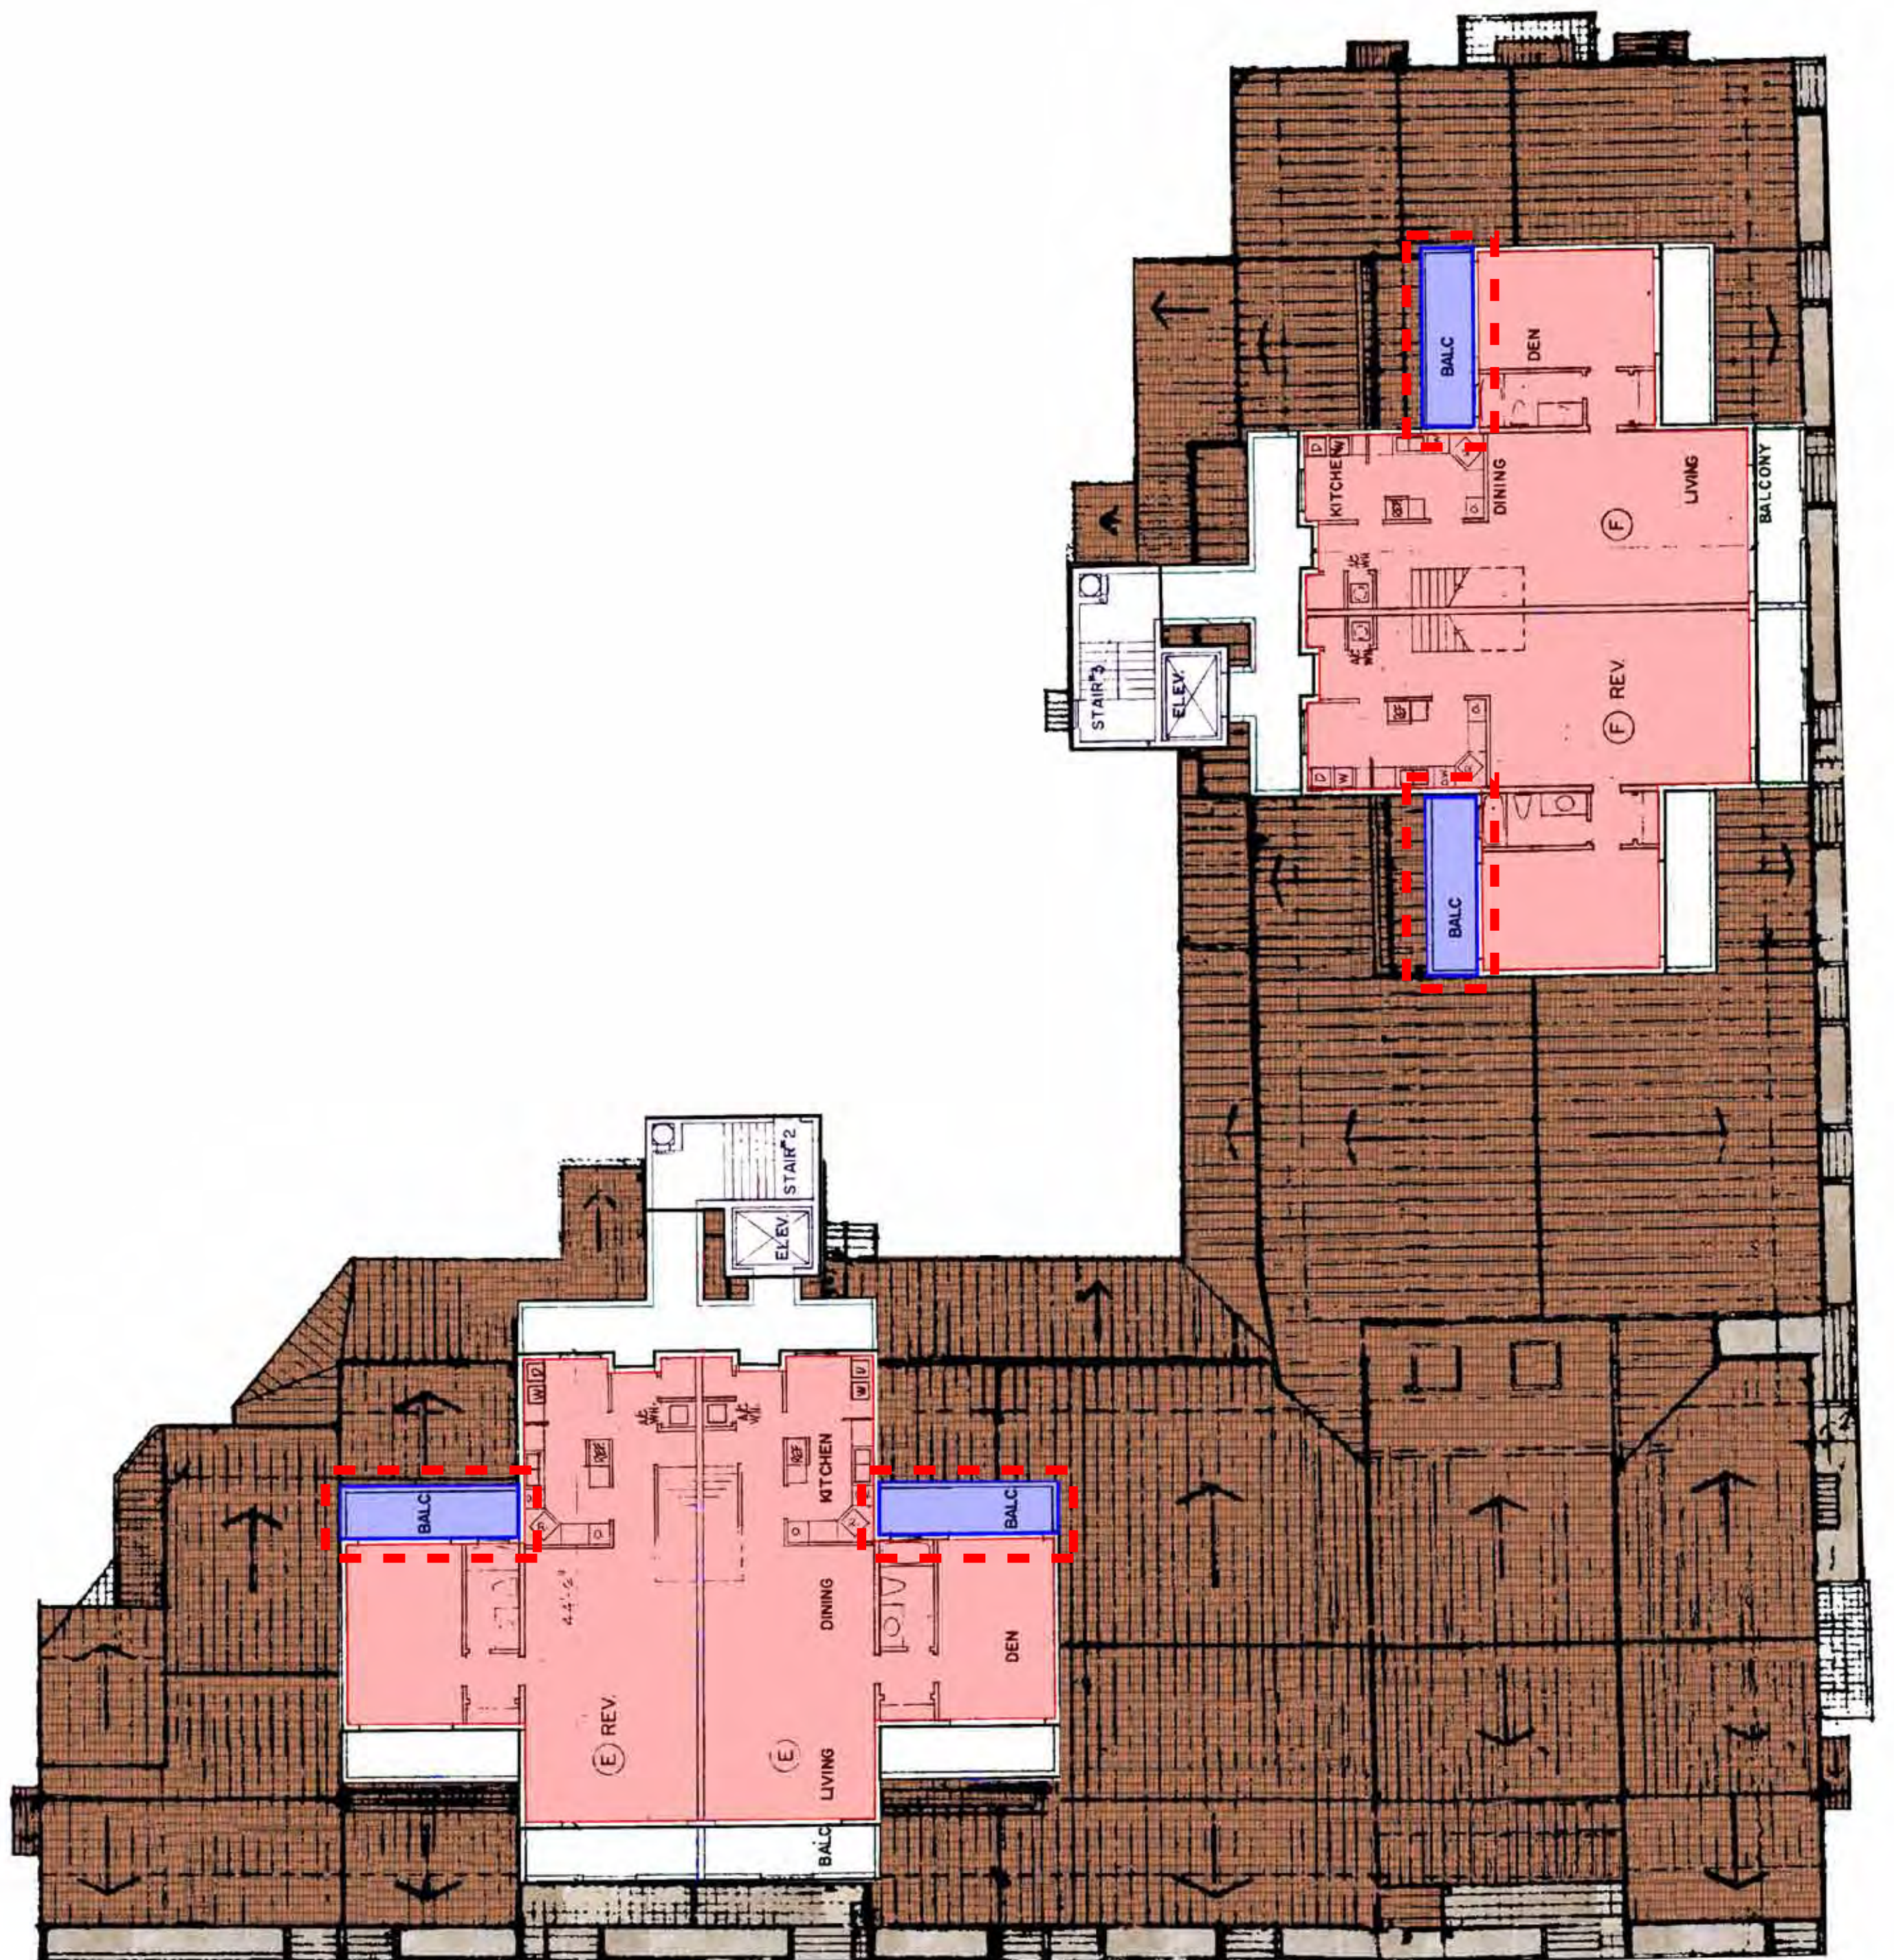

THIRD FLOOR PLAN

BALCONY ENCLOSURE:
THIRD FLOOR: 4,090 SF
ENCLOSED BALCONY: 344 SF

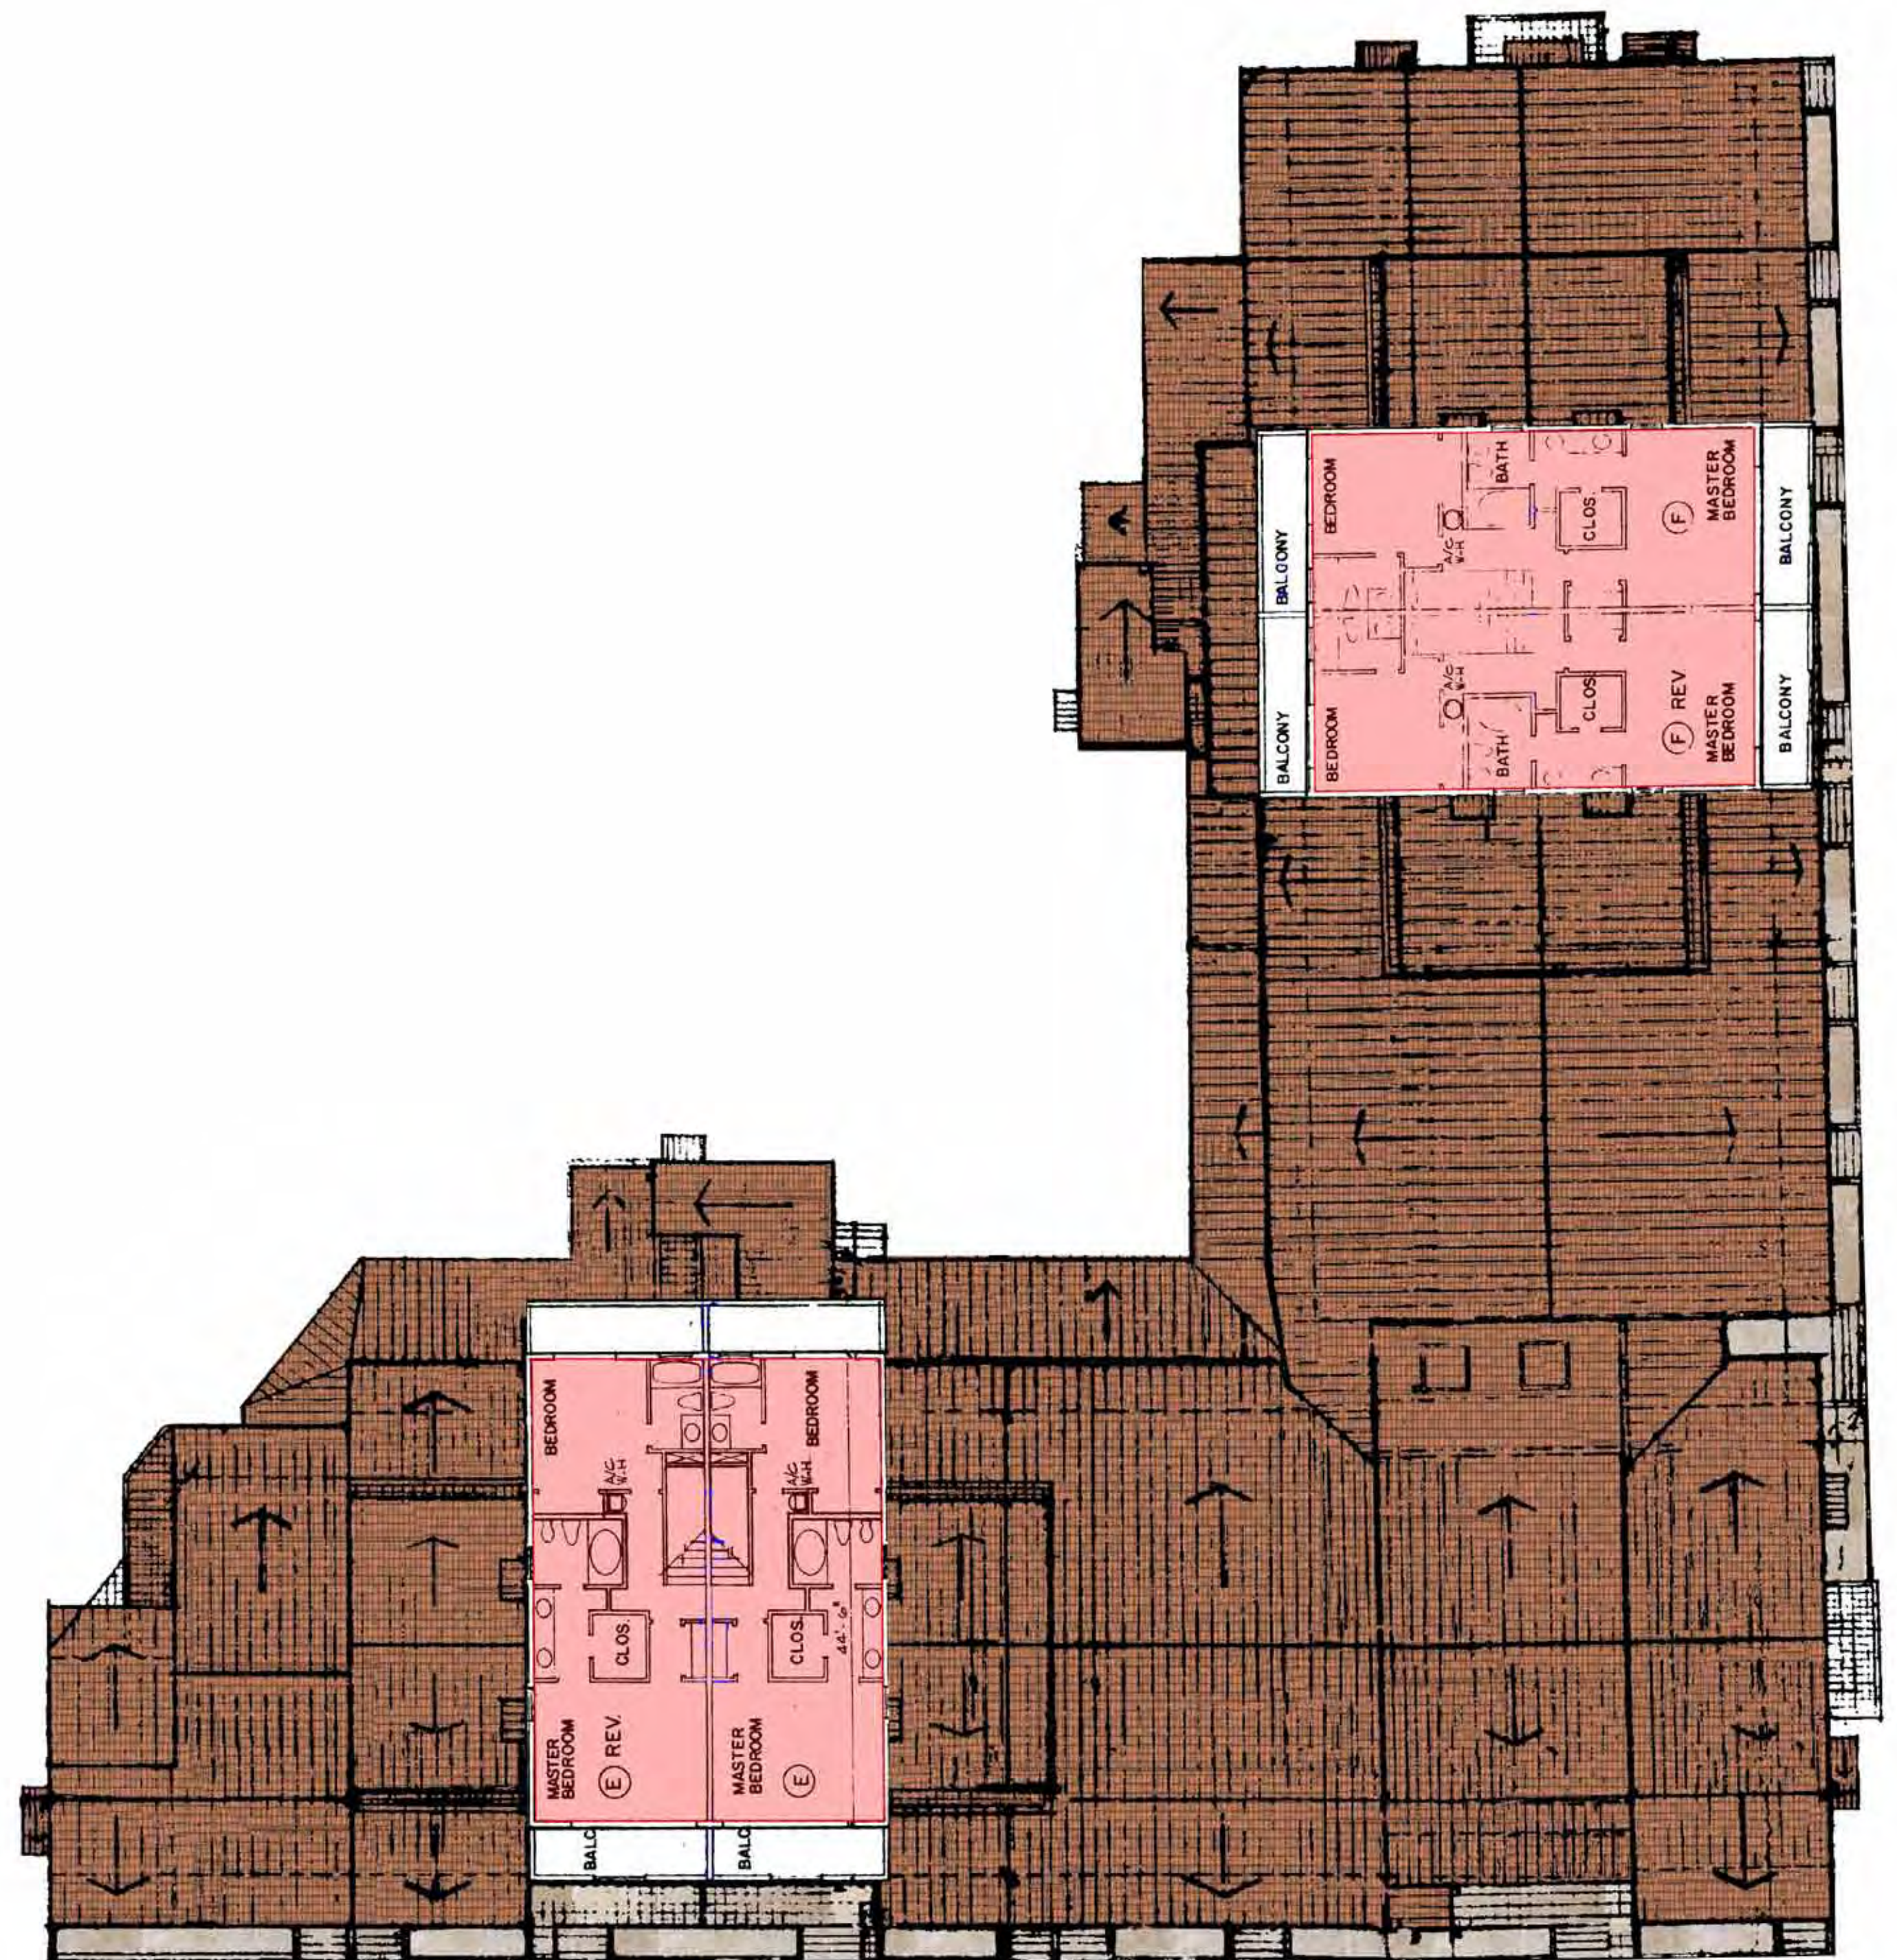

FOURTH FLOOR PLAN